

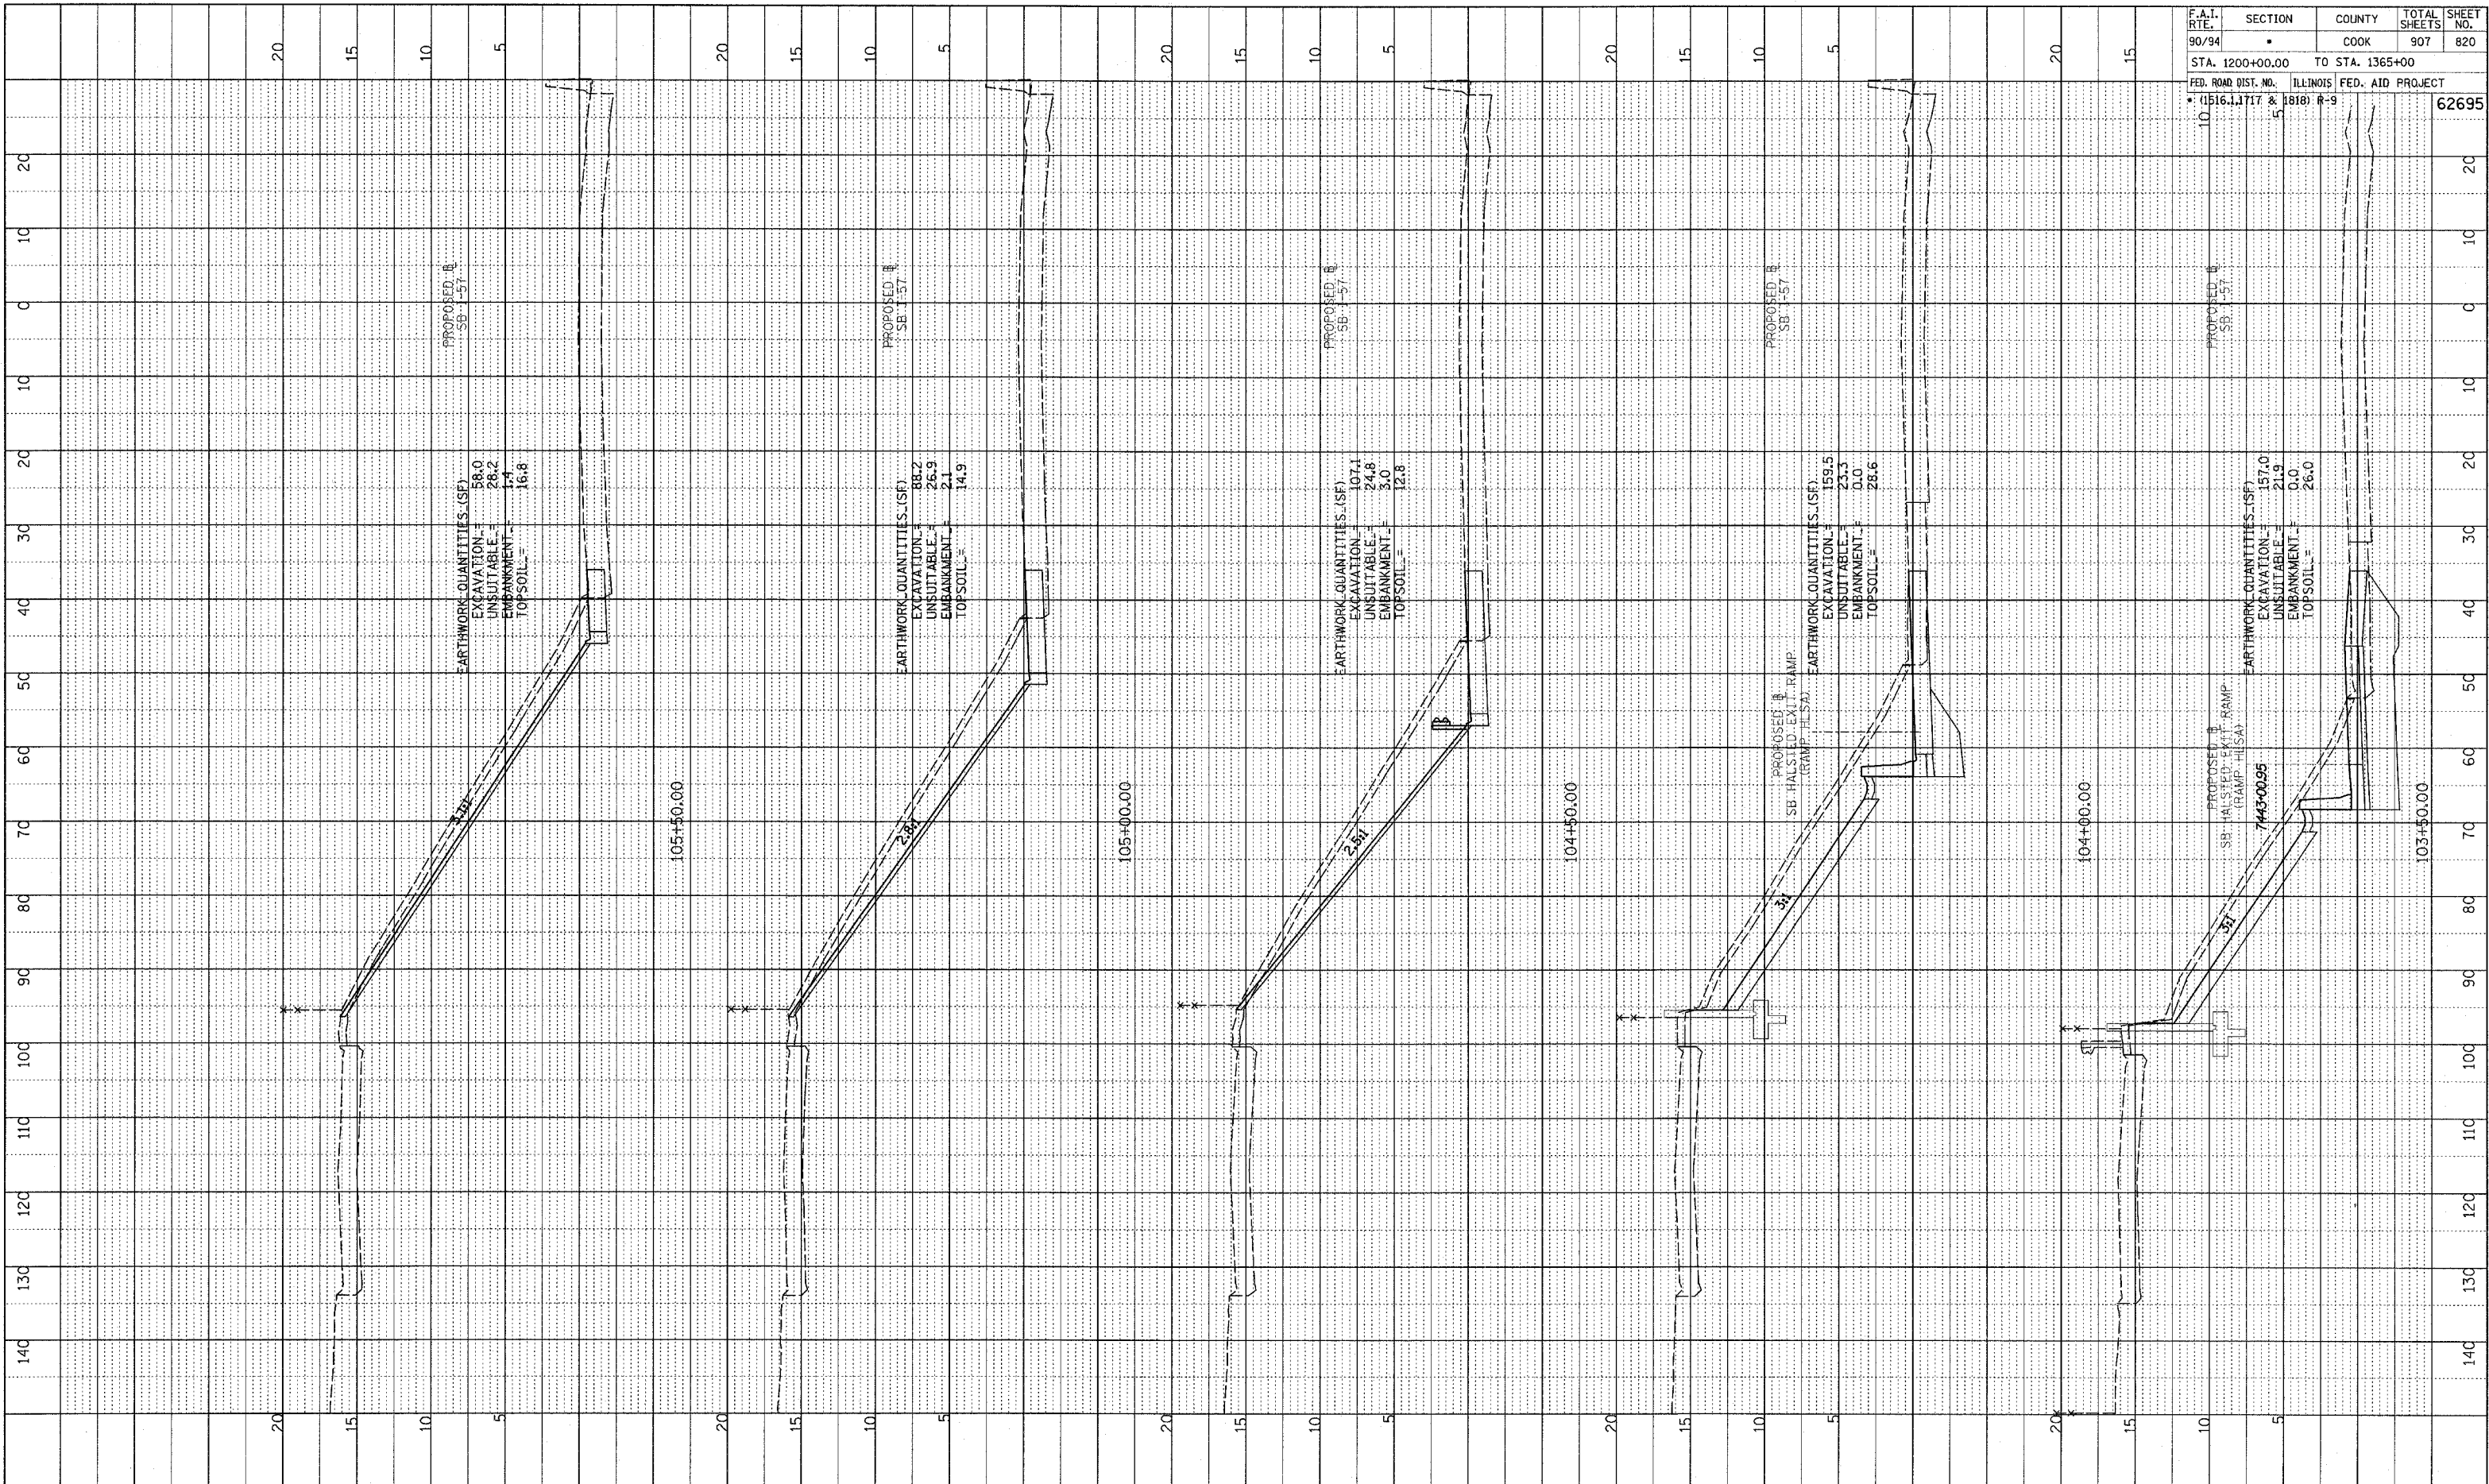


NOTE BOOK
 NO. _____
 PLOTTED, CHECKED
 DRAWN, NOTED
 STRUCTURE NOTATIONS CHECKED

F.A.I. RTE.	SECTION	COUNTY	TOTAL SHEETS	SHEET NO.
90/94		COOK	907	820
STA. 1200+00.00 TO STA. 1365+00		ILLINOIS FED. AID PROJECT		
FED. ROAD DIST. NO. 11516.1, 1717 & 1818 R-9		62695		

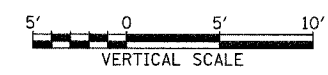

TYLIN INTERNATIONAL

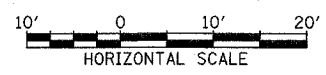

SB HALSTED ST. EXIT RAMP
 STA. 103+50 TO STA. 105+50

PA02373 road.ctb D:\proj\7\cross\hisa_f.dgn