

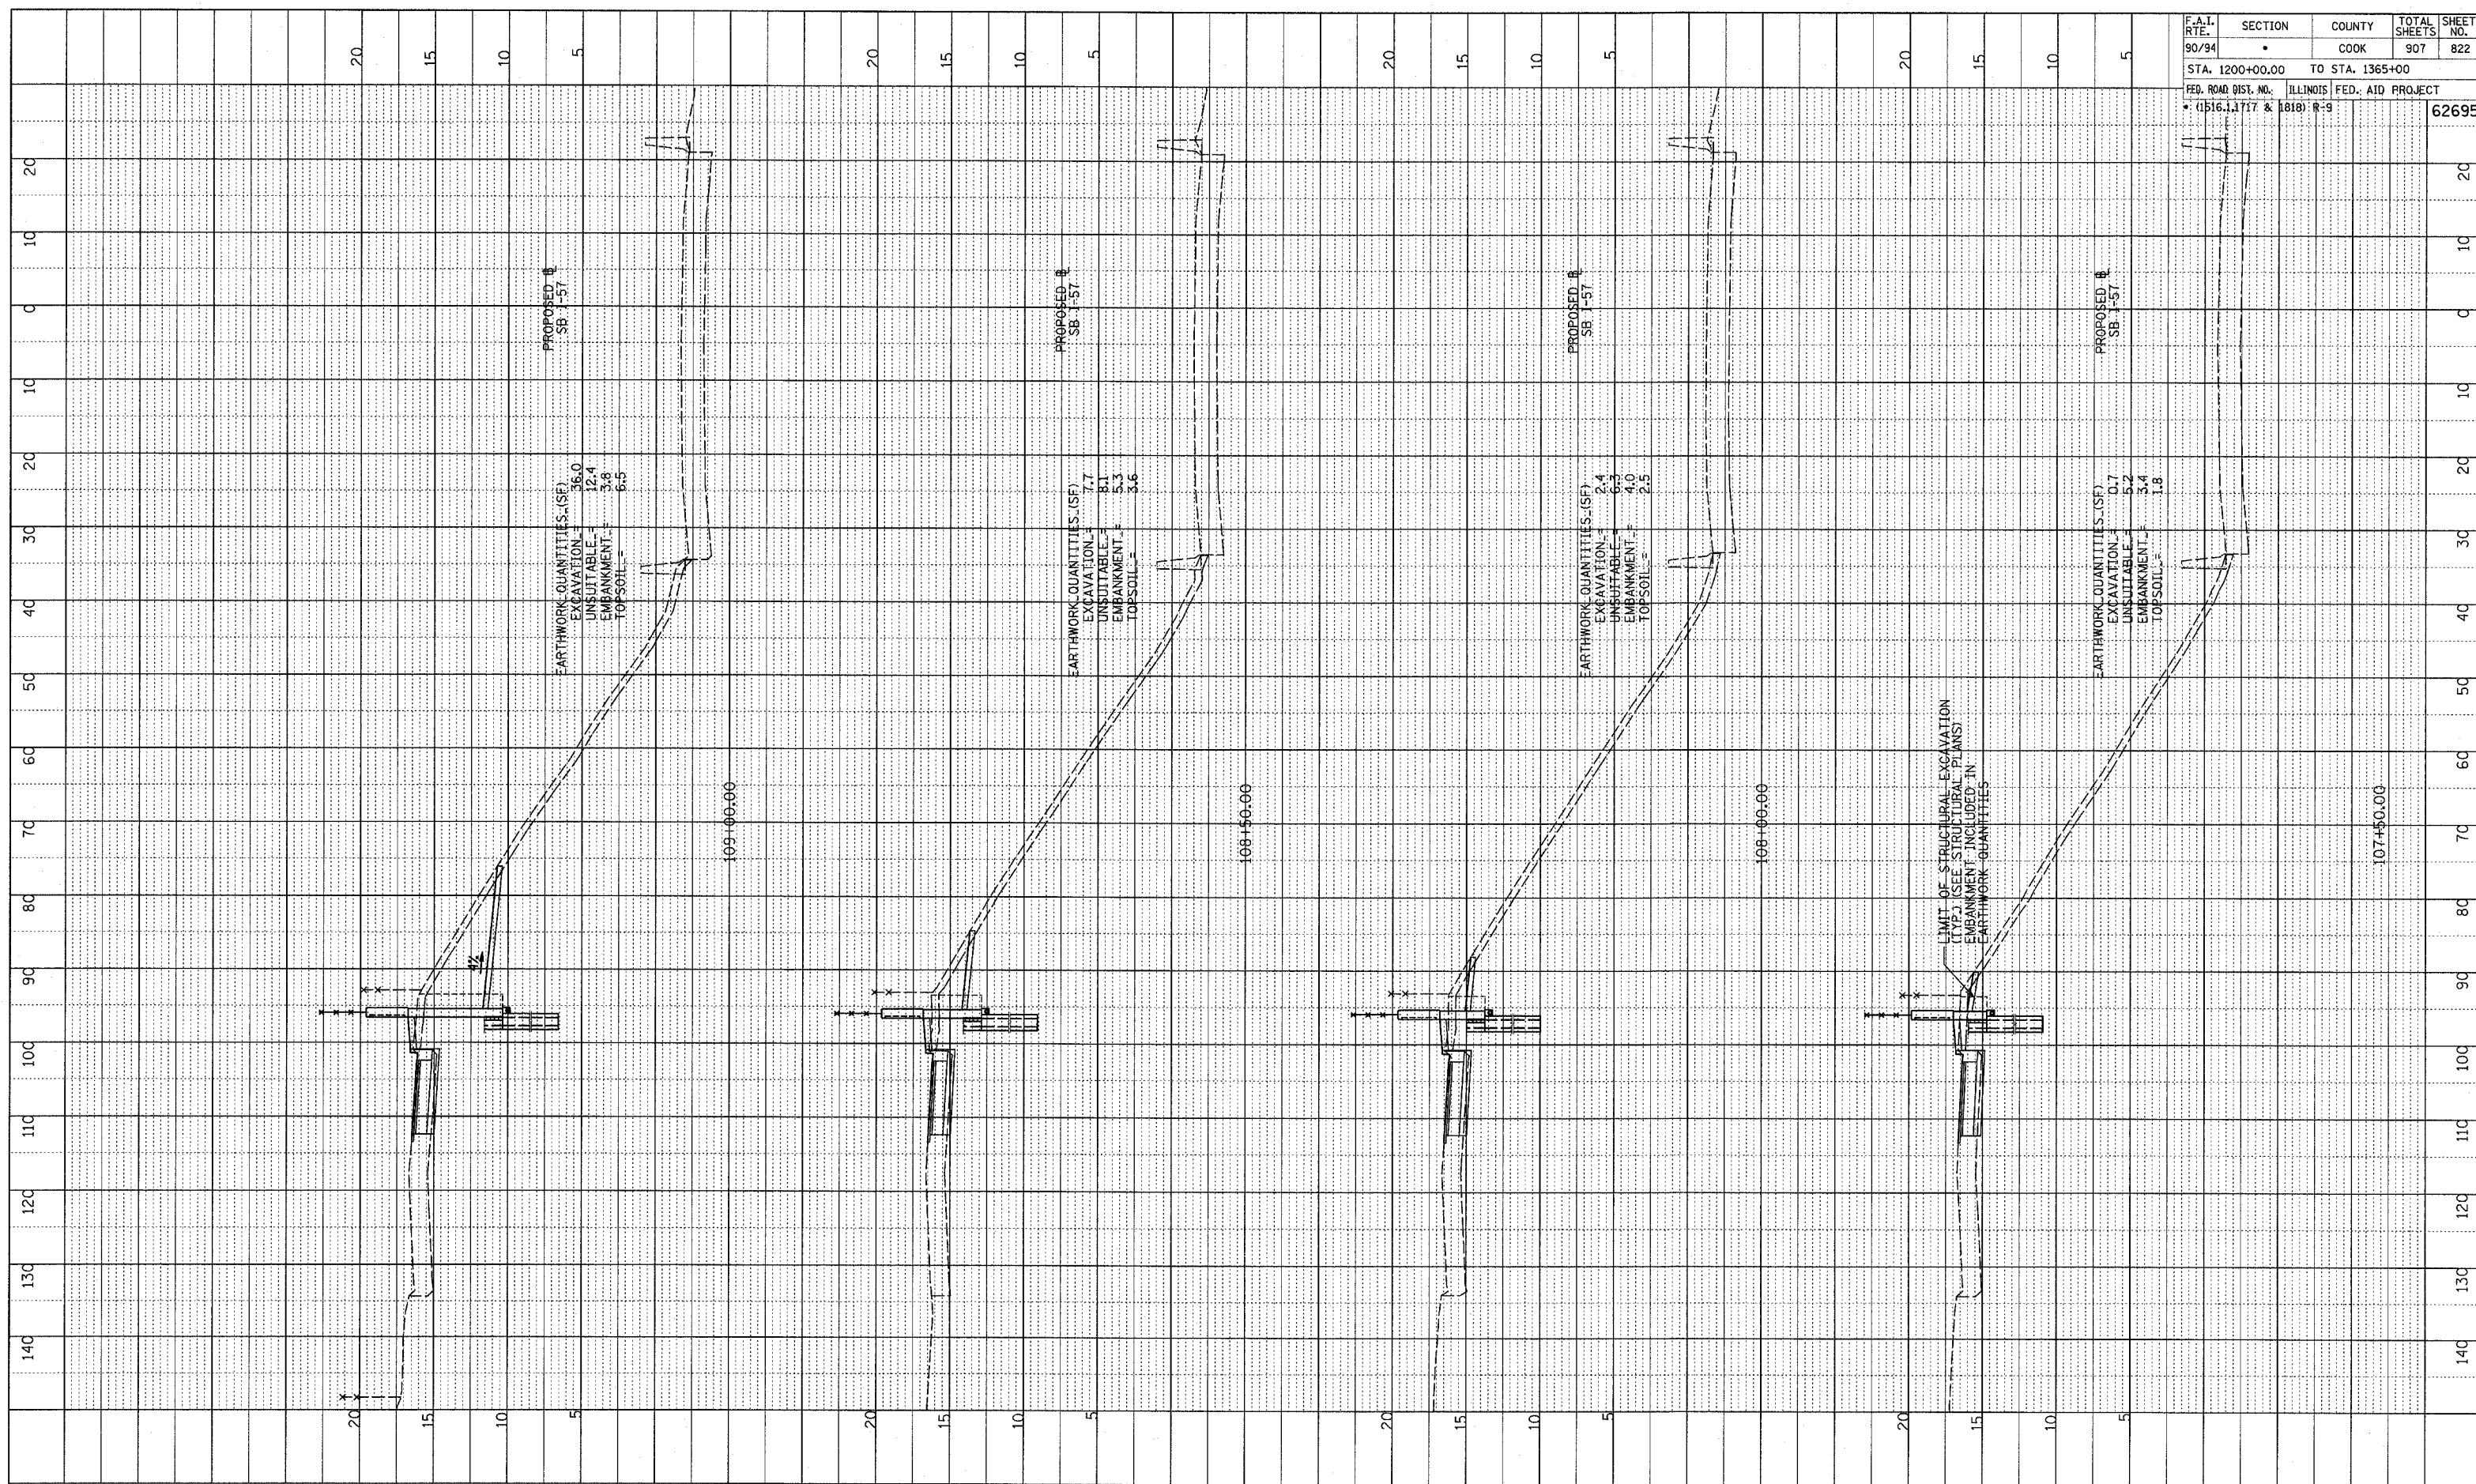


PROFILE DRAWN
 GRADES CHECKED
 STRAIGHTLINE NOTATIONS CHECKED
 NO. _____

F.A.I. RTE.	SECTION	COUNTY	TOTAL SHEETS	SHEET NO.
90/94		COOK	907	822
STA. 1200+00.00		TO STA. 1365+00		
FED. ROAD DIST. NO.		ILLINOIS FED. AID PROJECT		
(1516.1, 1717 & 1818) R-9				62695

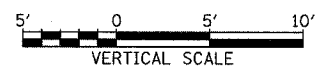

TYLIN INTERNATIONAL

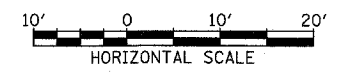

RETAINING WALL #67
 STA. 107+50 TO STA. 109+00

P:\02373\road\94\1516\1717\1818\15161718\15161718.rvt