

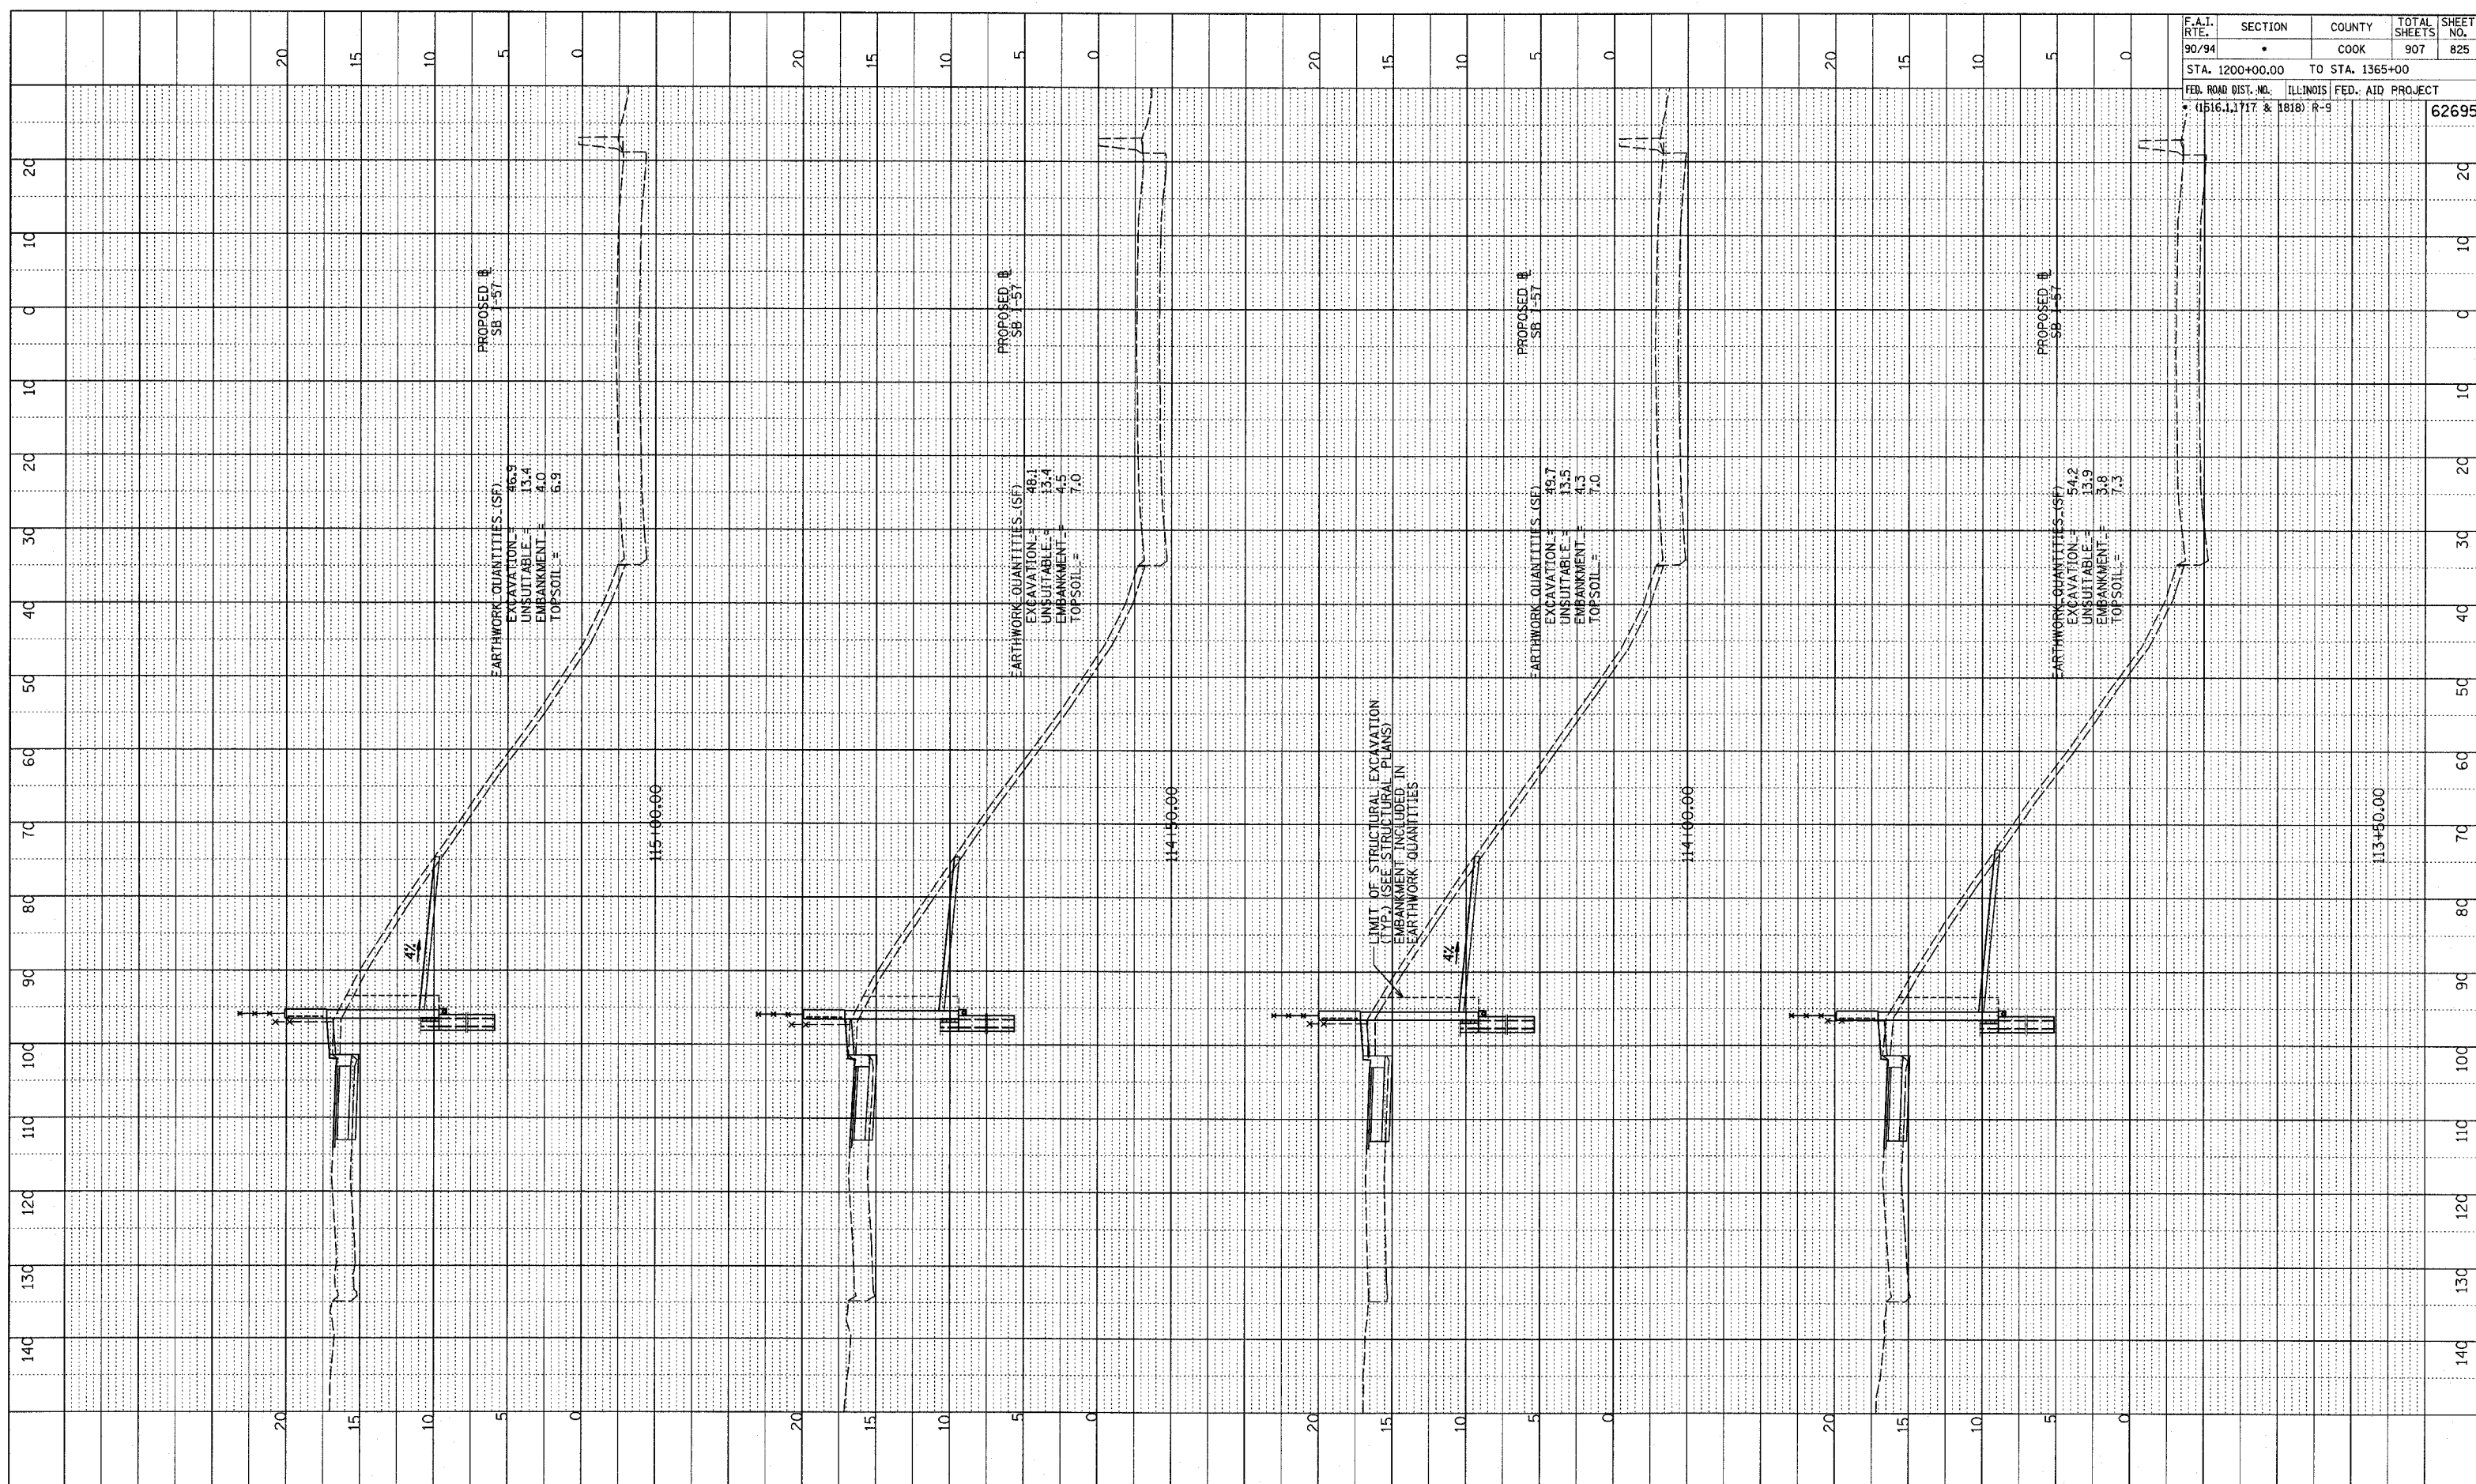


F.A.I. RTE.	SECTION	COUNTY	TOTAL SHEETS	SHEET NO.
90/94		COOK	907	825
STA. 1200+00.00		TO STA. 1365+00		
FED. ROAD DIST. NO.		ILLINOIS FED. AID PROJECT		
• (1516.1, 1717 & 1818) R-9				62695

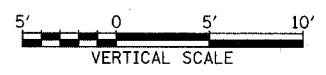

PROFILE PLOTTED
 GRADES CHECKED
 STRUTTURE NOTATION OK'D

TYLIN INTERNATIONAL

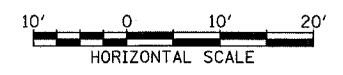

RETAINING WALL #67
 STA. 113+50 TO STA. 115+00