

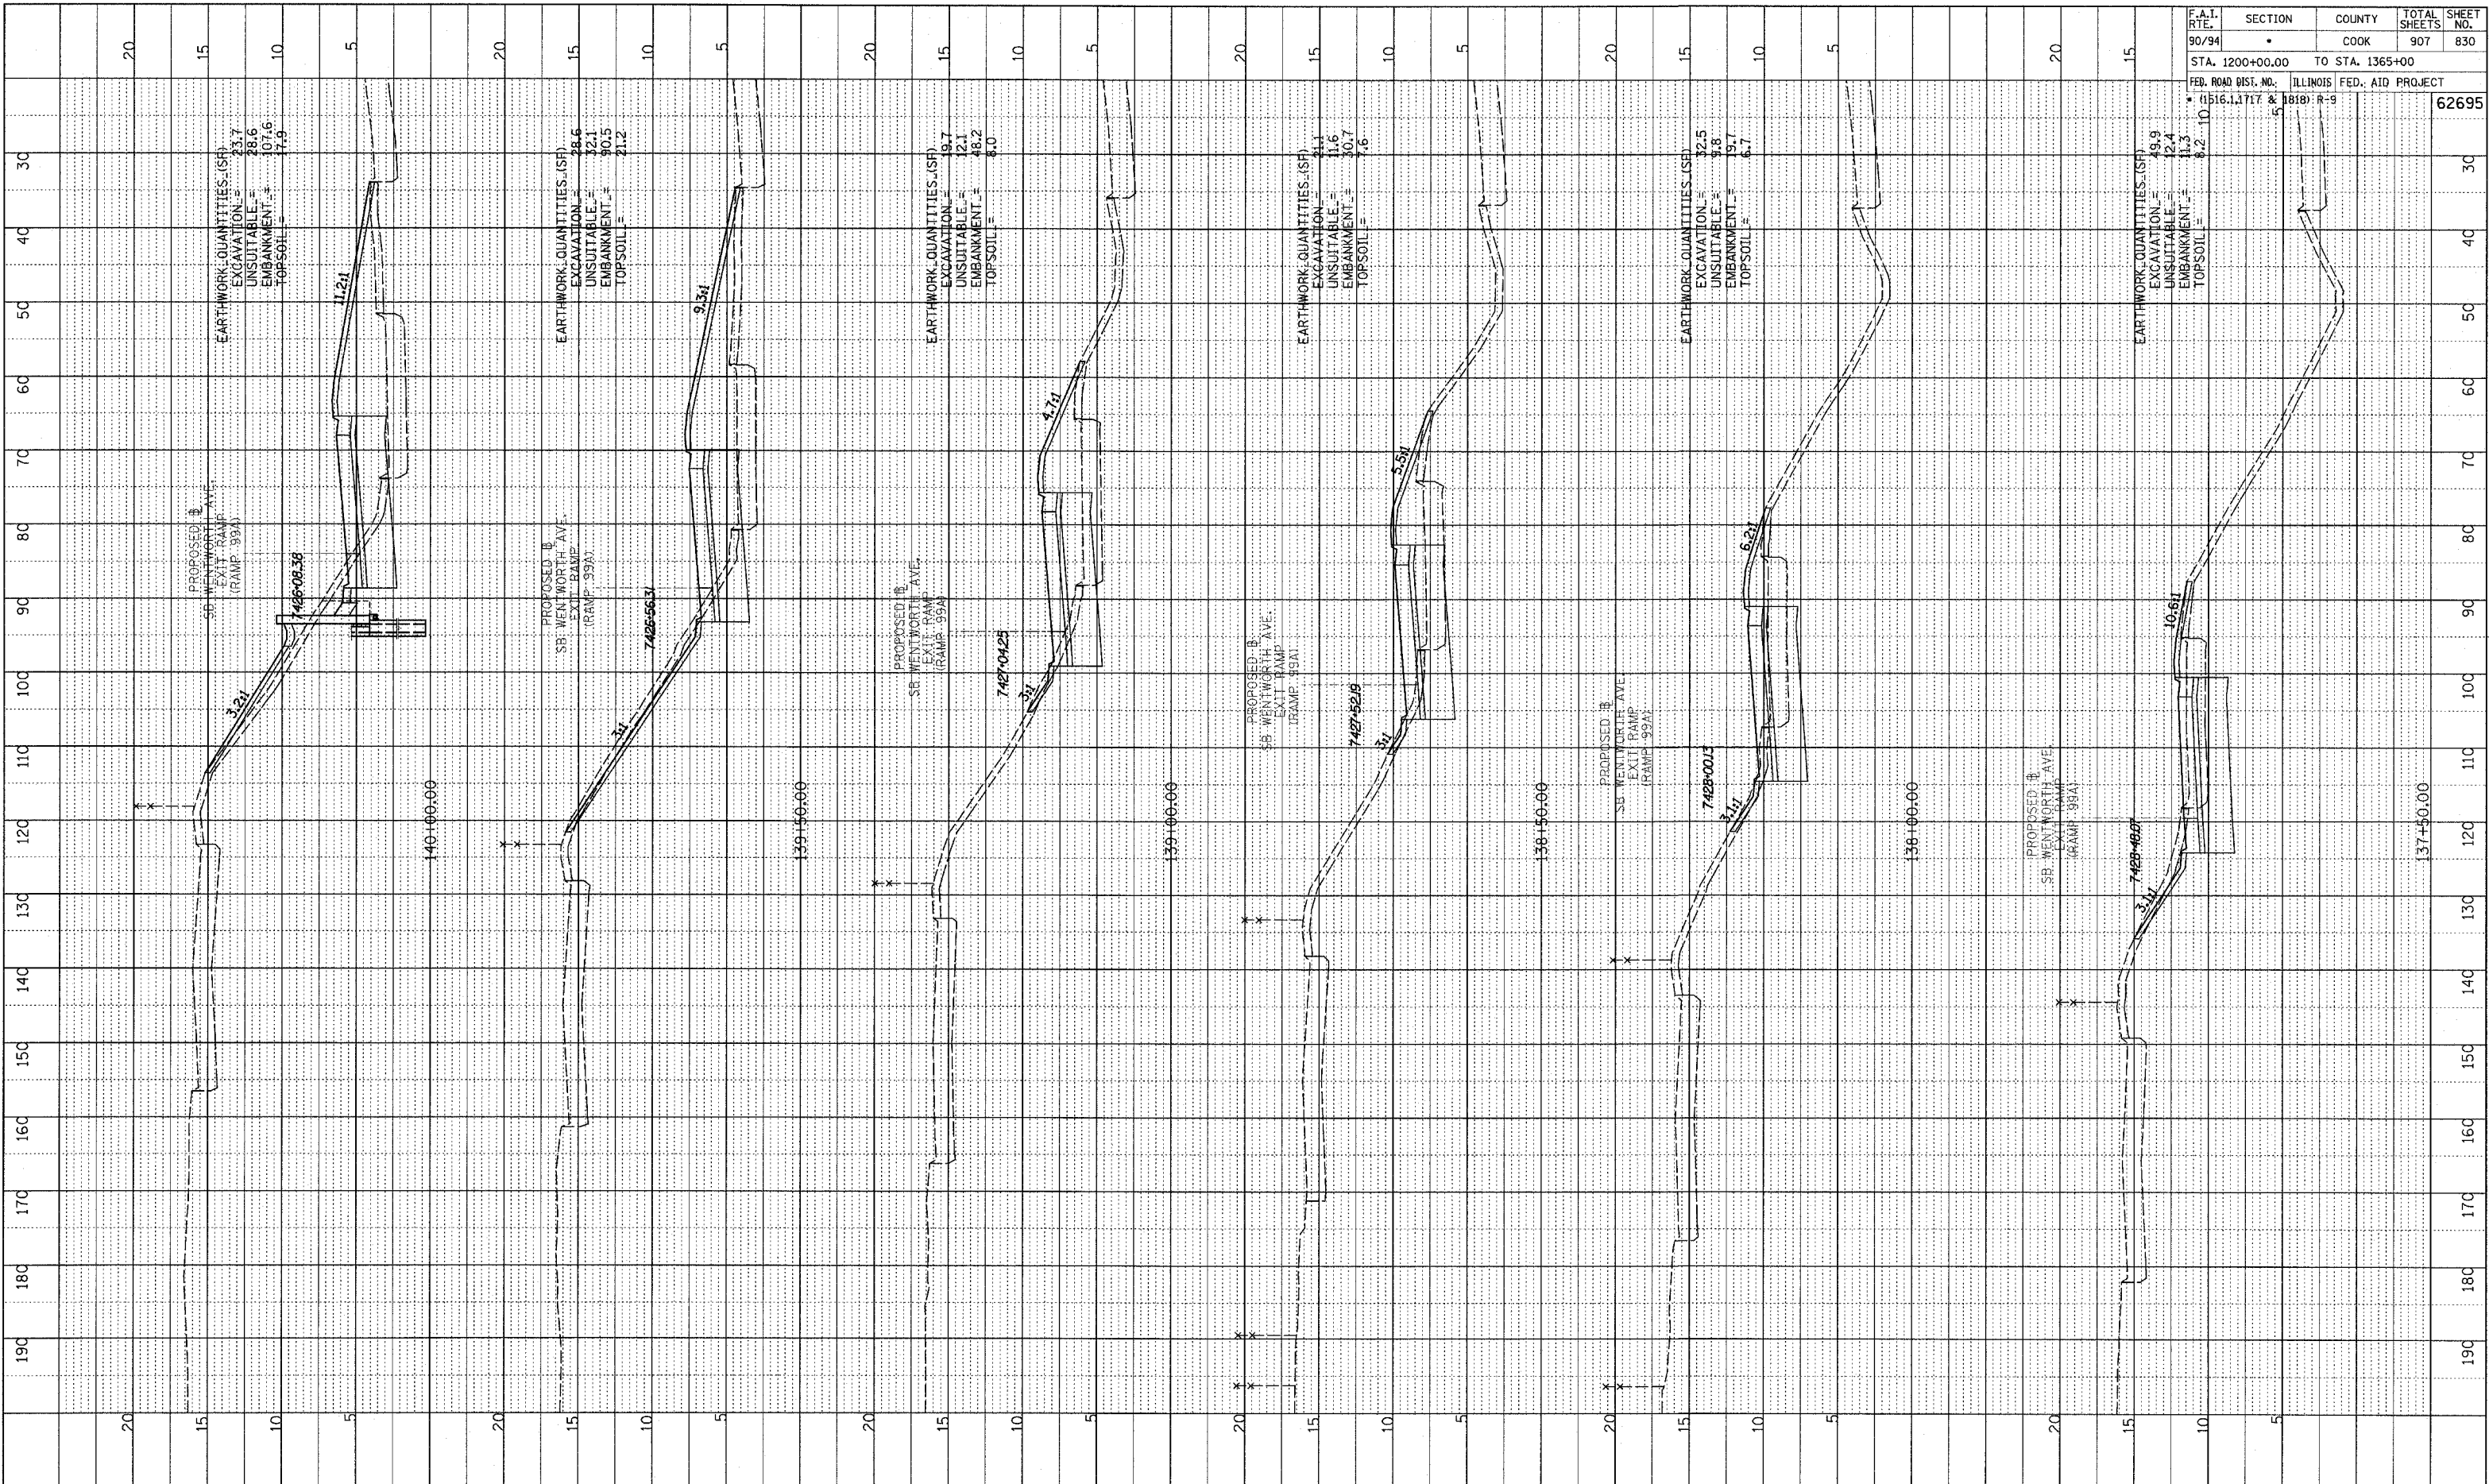


NOTE BOOK  
NO. \_\_\_\_\_  
PLOTTED CHECKED  
BY: \_\_\_\_\_  
STRUCTURE NOTATION: CHRD

F.A.I. RTE.	SECTION	COUNTY	TOTAL SHEETS	SHEET NO.
90/94	*	COOK	907	830
STA. 1200+00.00 TO STA. 1365+00				
FED. ROAD DIST. NO. ILLINOIS FED. AID PROJECT				
* 1516.1, 1717 & 1818: R-9				
				62695

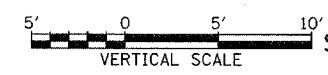

TYLIN INTERNATIONAL

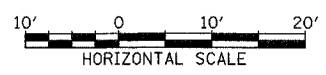

SB WENTWORTH AVENUE EXIT RAMP  
STA. 137+50 TO STA. 140+00

PA:02373\road\cvt\p\p\17.dwg