

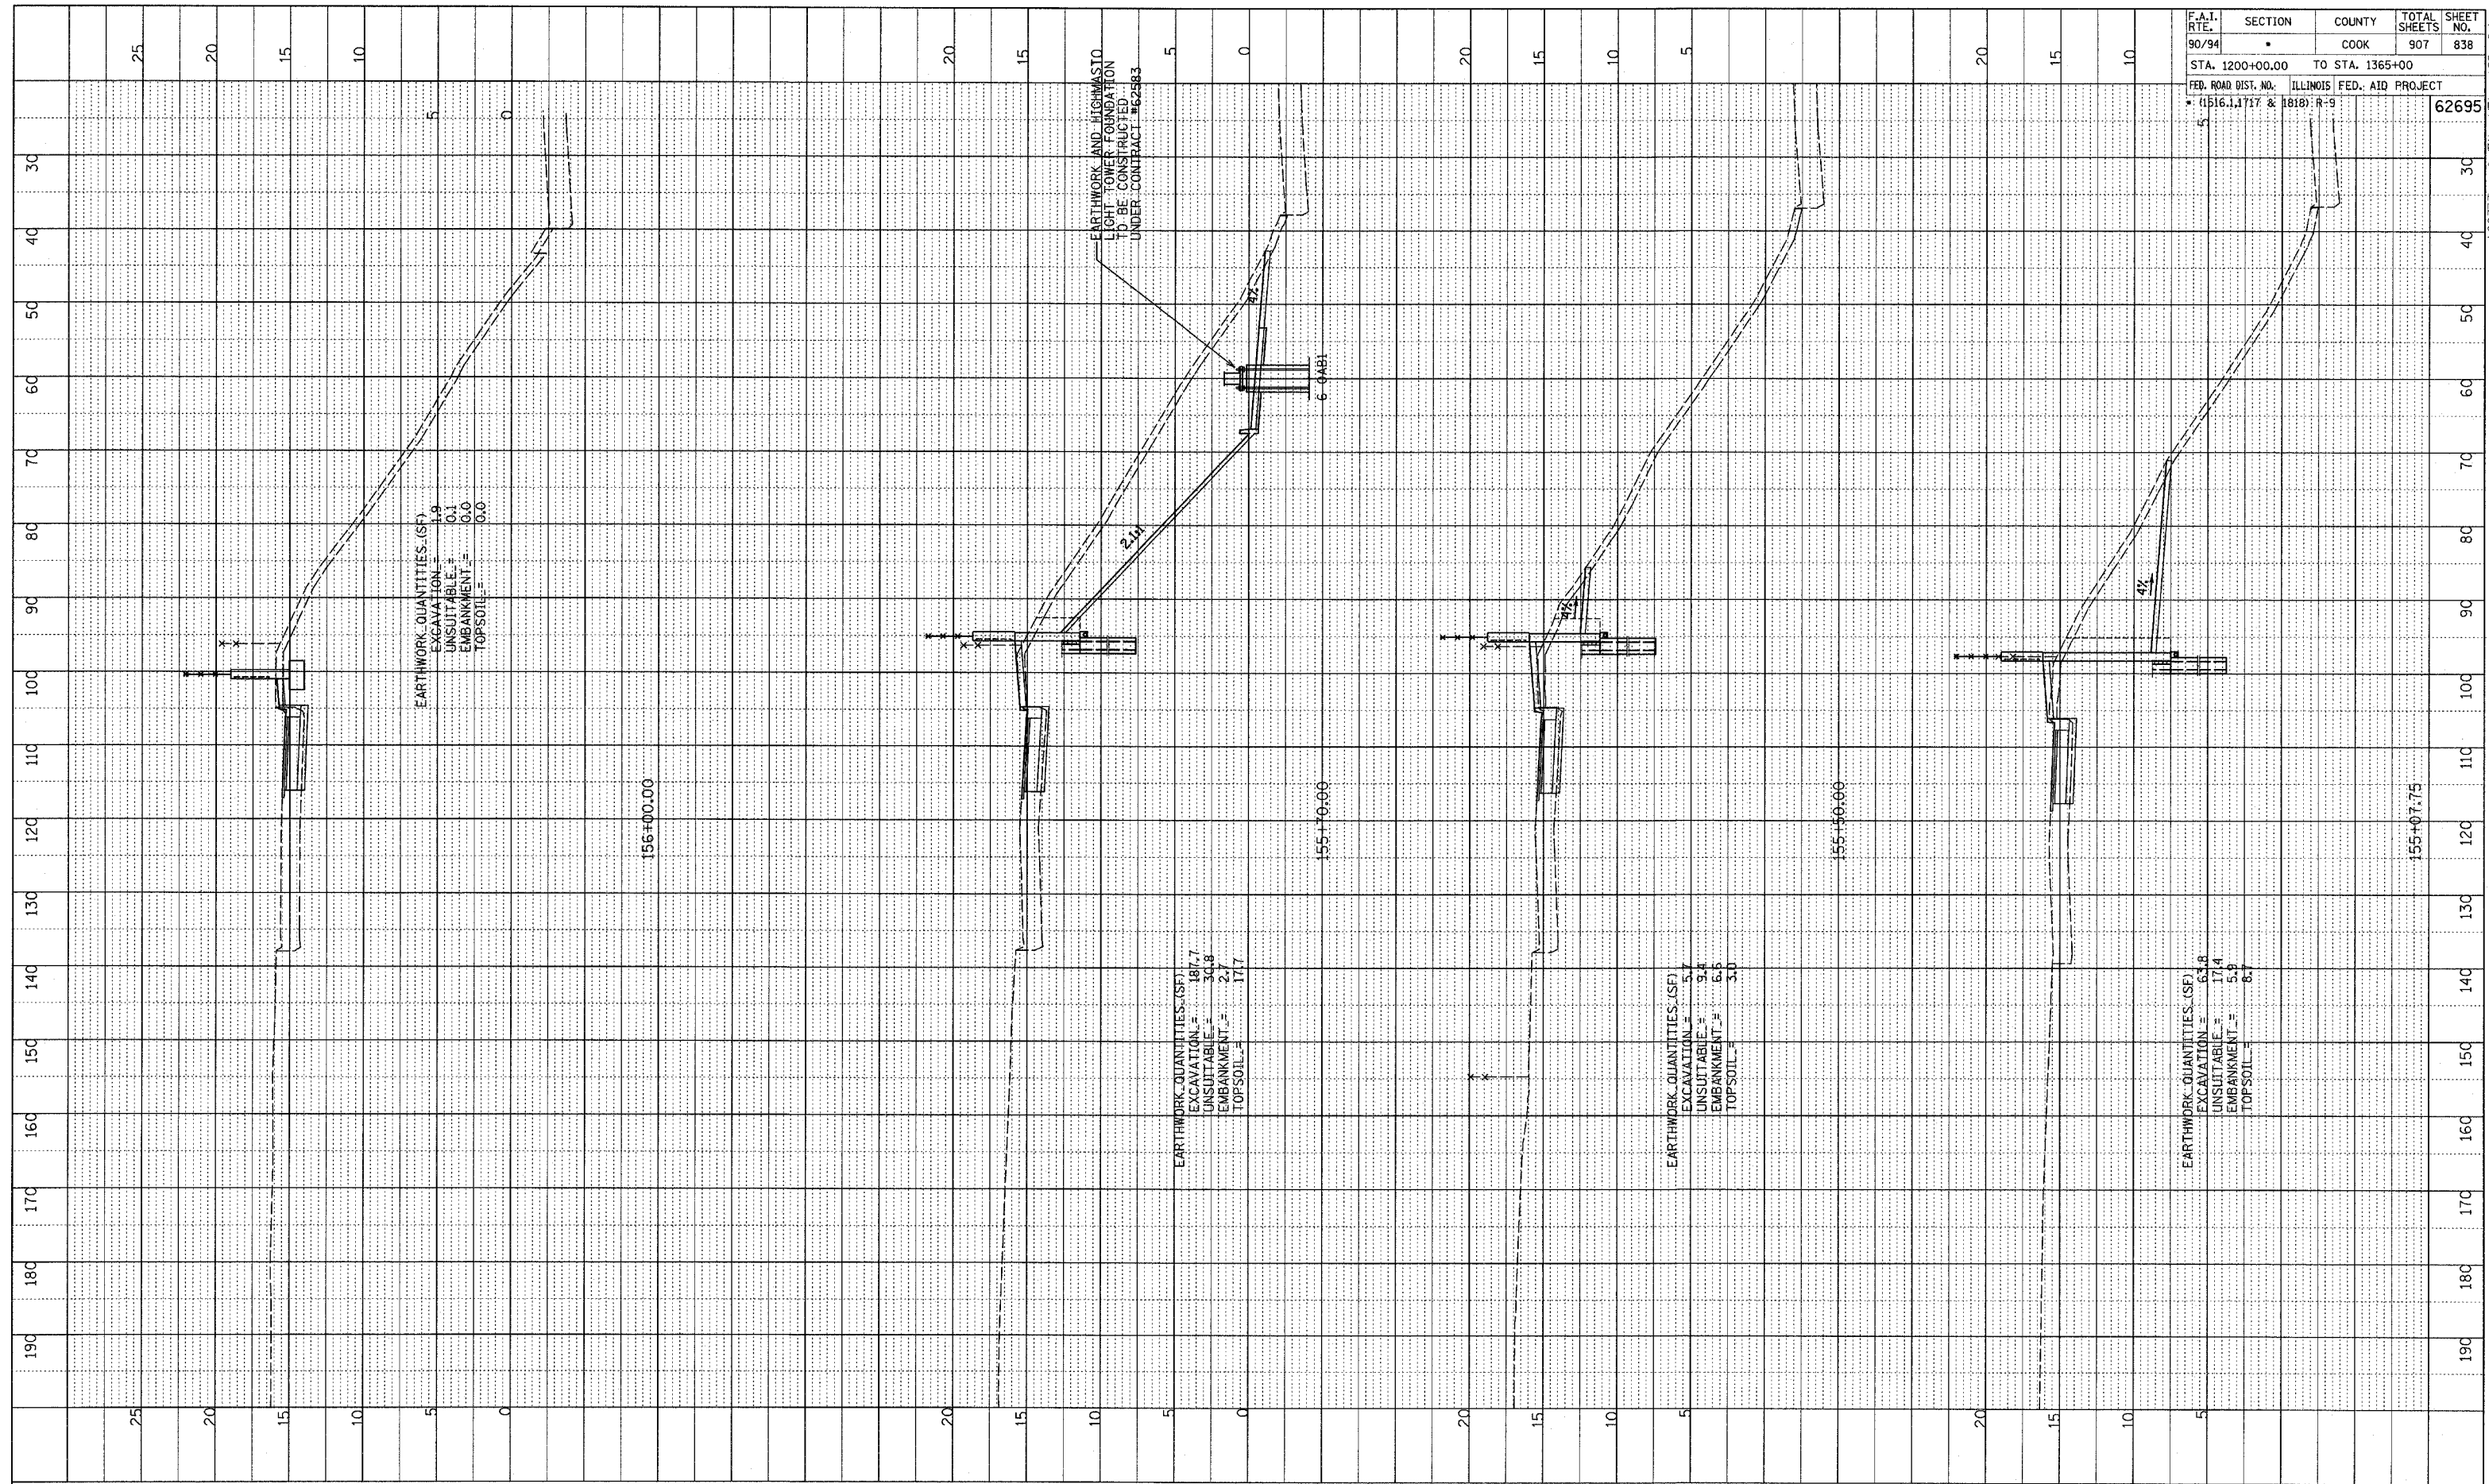


PROF-111 SURVEYED
 GRADES CHECKED
 E.M. NOTED
 STRUCTURE NOTATIONS OK'D

F.A.I. RTE.	SECTION	COUNTY	TOTAL SHEETS	SHEET NO.
90/94	*	COOK	907	838
STA. 1200+00.00 TO STA. 1365+00				
FED. ROAD DIST. NO. ILLINOIS FED. AID PROJECT				
* (1516.1, 1717 & 1818) R-9				
				62695

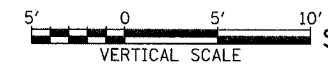

TYLIN INTERNATIONAL

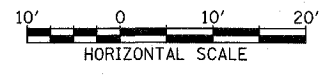

SB WENTWORTH AVENUE EXIT RAMP
 STA. 155+07 TO STA. 156+00

PA:02313\road\7\Bgn\T\Bss99a_1.dgn