



PROFILE  
 GRADES CHECKED  
 STR. NUMBER  
 STRUCTURE NOTATION CHFD  
 NO.

F.A.I. RTE.	SECTION	COUNTY	TOTAL SHEETS	SHEET NO.
90/94	•	COOK	907	839
STA. 1200+00.00		TO STA. 1365+00		
FED. ROAD DIST. NO.		ILLINOIS FED. AID PROJECT		
• (1516.1, 1717 & 1818) R-9				62695

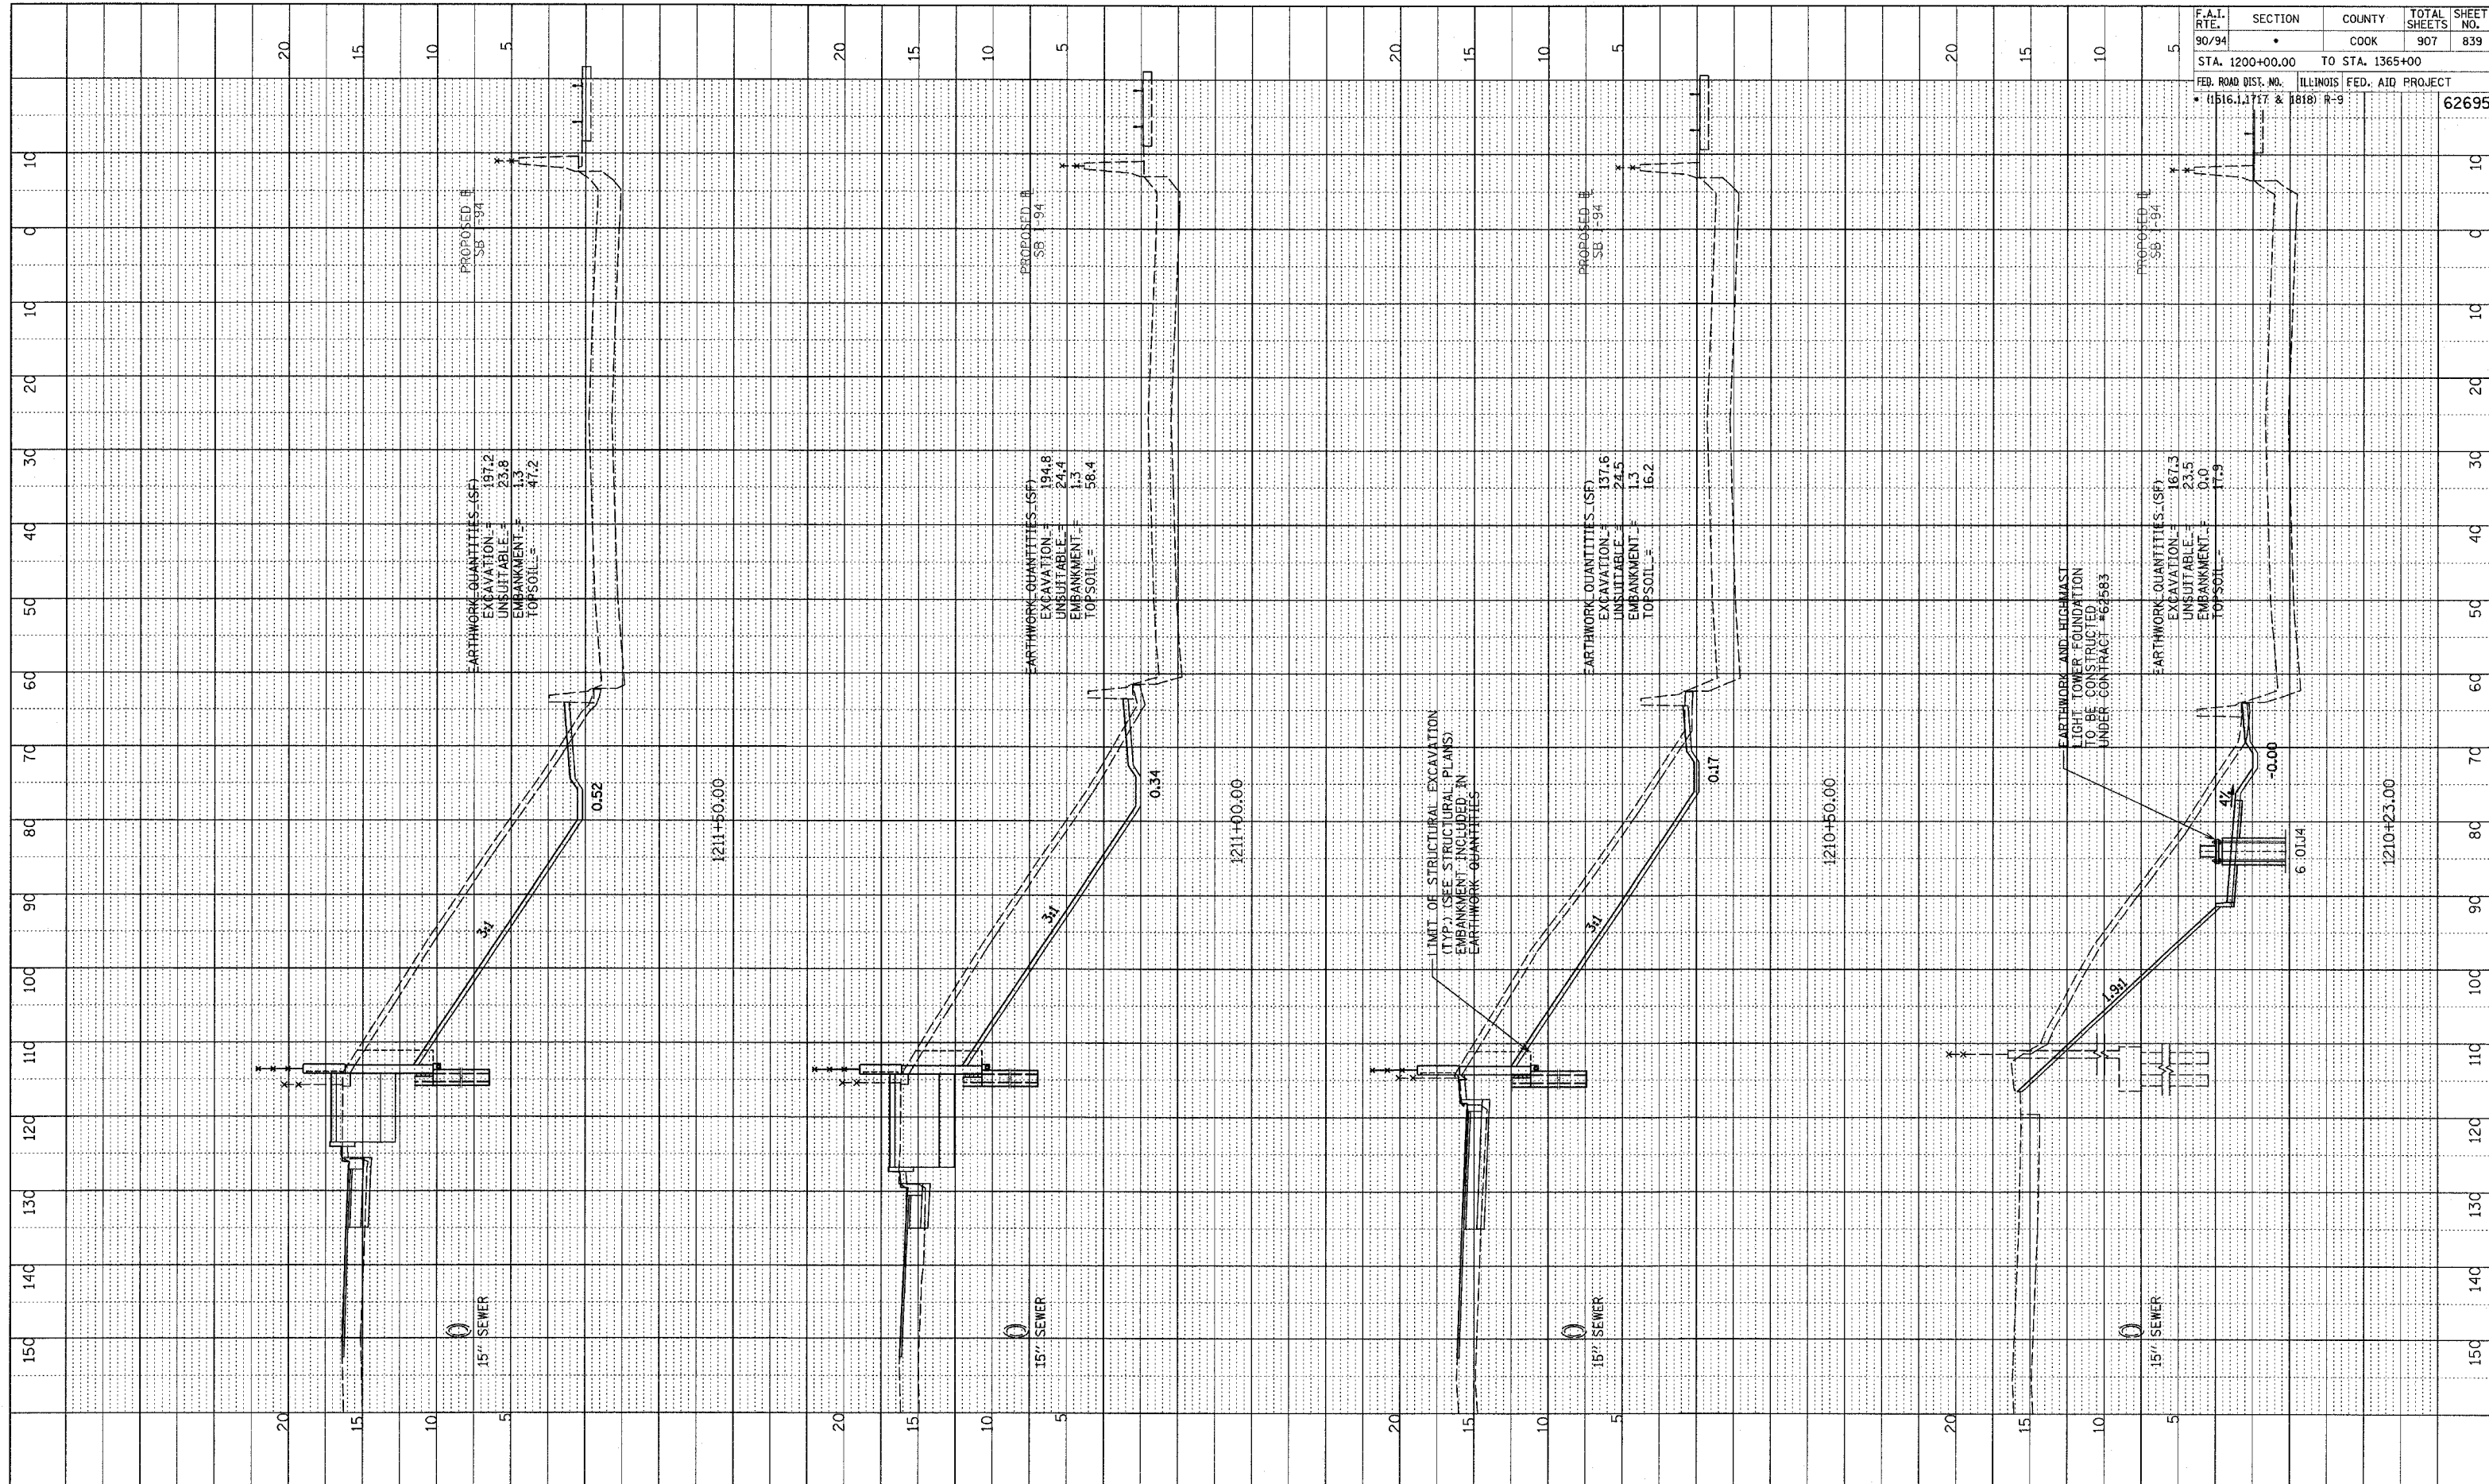

TYLIN INTERNATIONAL

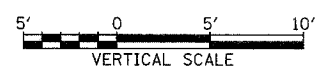

SB 95th ST. EXIT RAMP  
 STA. 1210+23 TO STA. 1211+50

P:\02373\road\97\Drawn\Drawings\839.dwg