

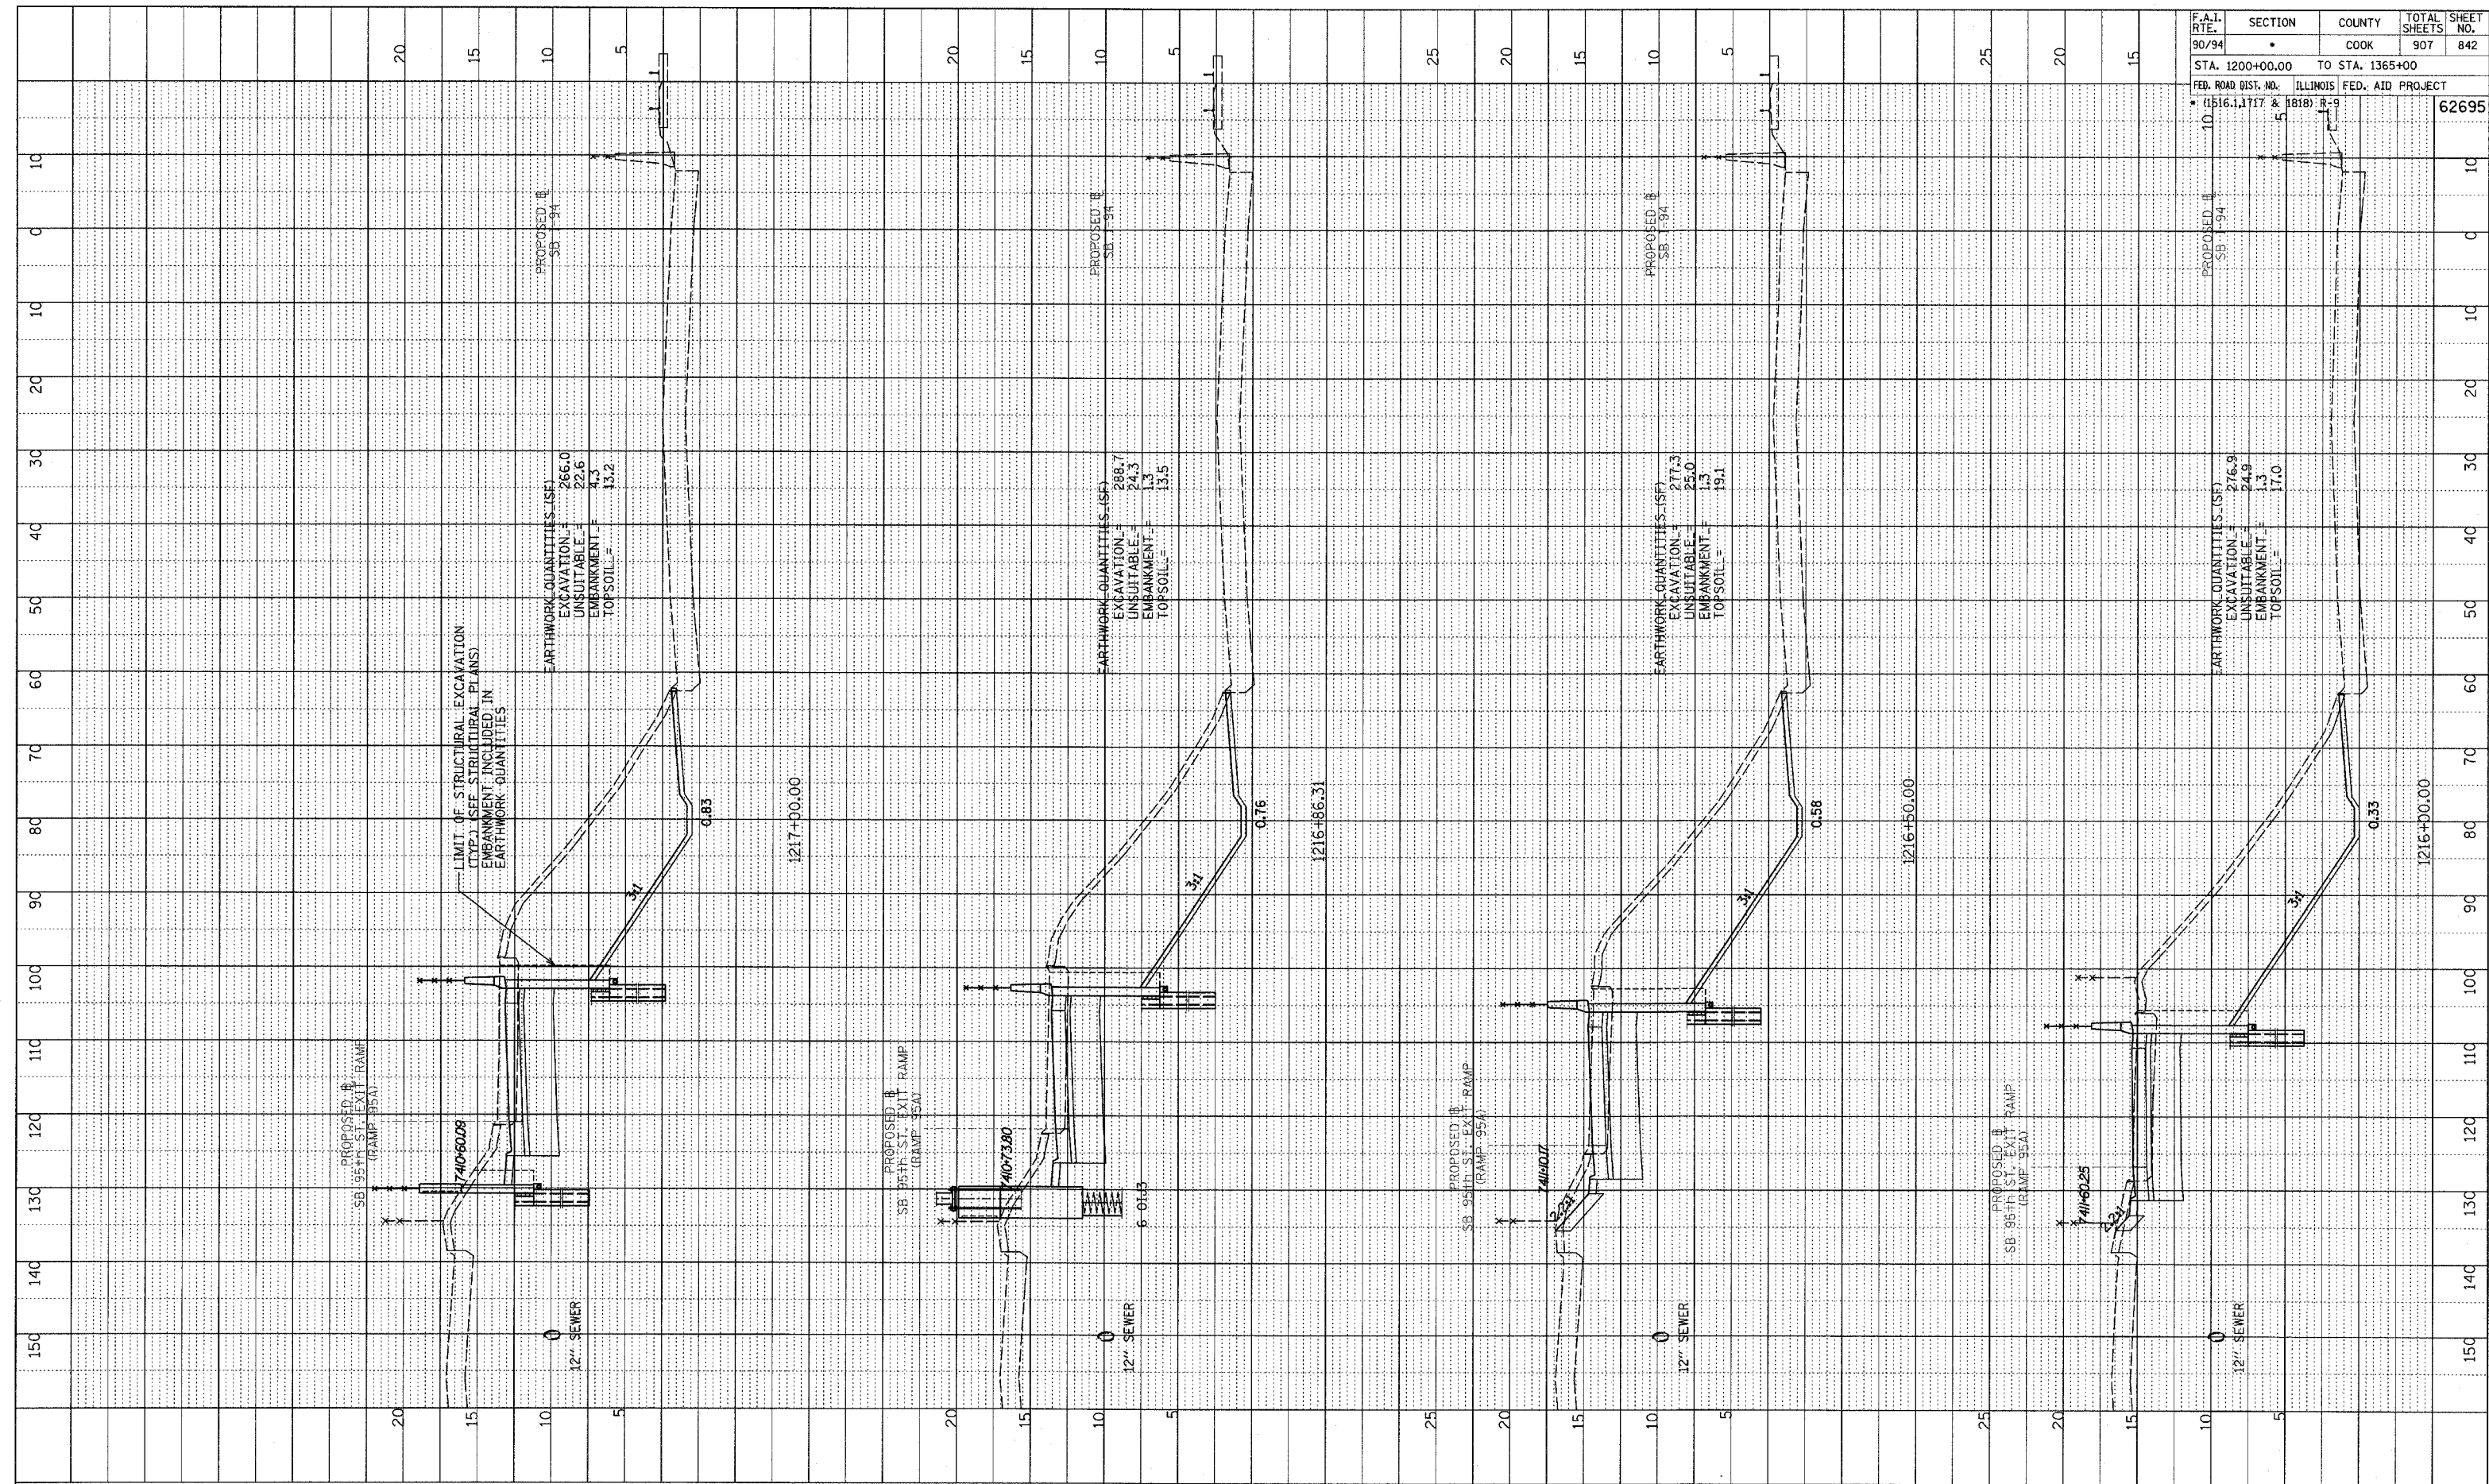


PROFILE SHEET  
 PLOTTED  
 NOTE BOOK  
 NO. \_\_\_\_\_  
 STRUCTURE NOTATION: CRFD

F.A.I. RTE.	SECTION	COUNTY	TOTAL SHEETS	SHEET NO.
90/94	*	COOK	907	842
STA. 1200+00.00 TO STA. 1365+00		ILLINOIS FED. AID PROJECT		
FEB. ROAD DIST. NO. (1516.1, 1717 & 1818) R-9		62695		

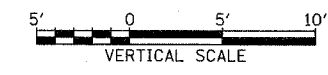

TYLIN INTERNATIONAL

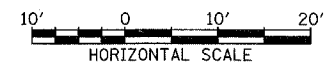

SB 95th ST. EXIT RAMP  
STA. 1216+00 TO STA. 1217+00

P:\02313\road\07\bag\KTB\ssr95a.f.dgn