



PROFILE REVERSED
 PLOTTED
 NOTE BOOK
 NO.

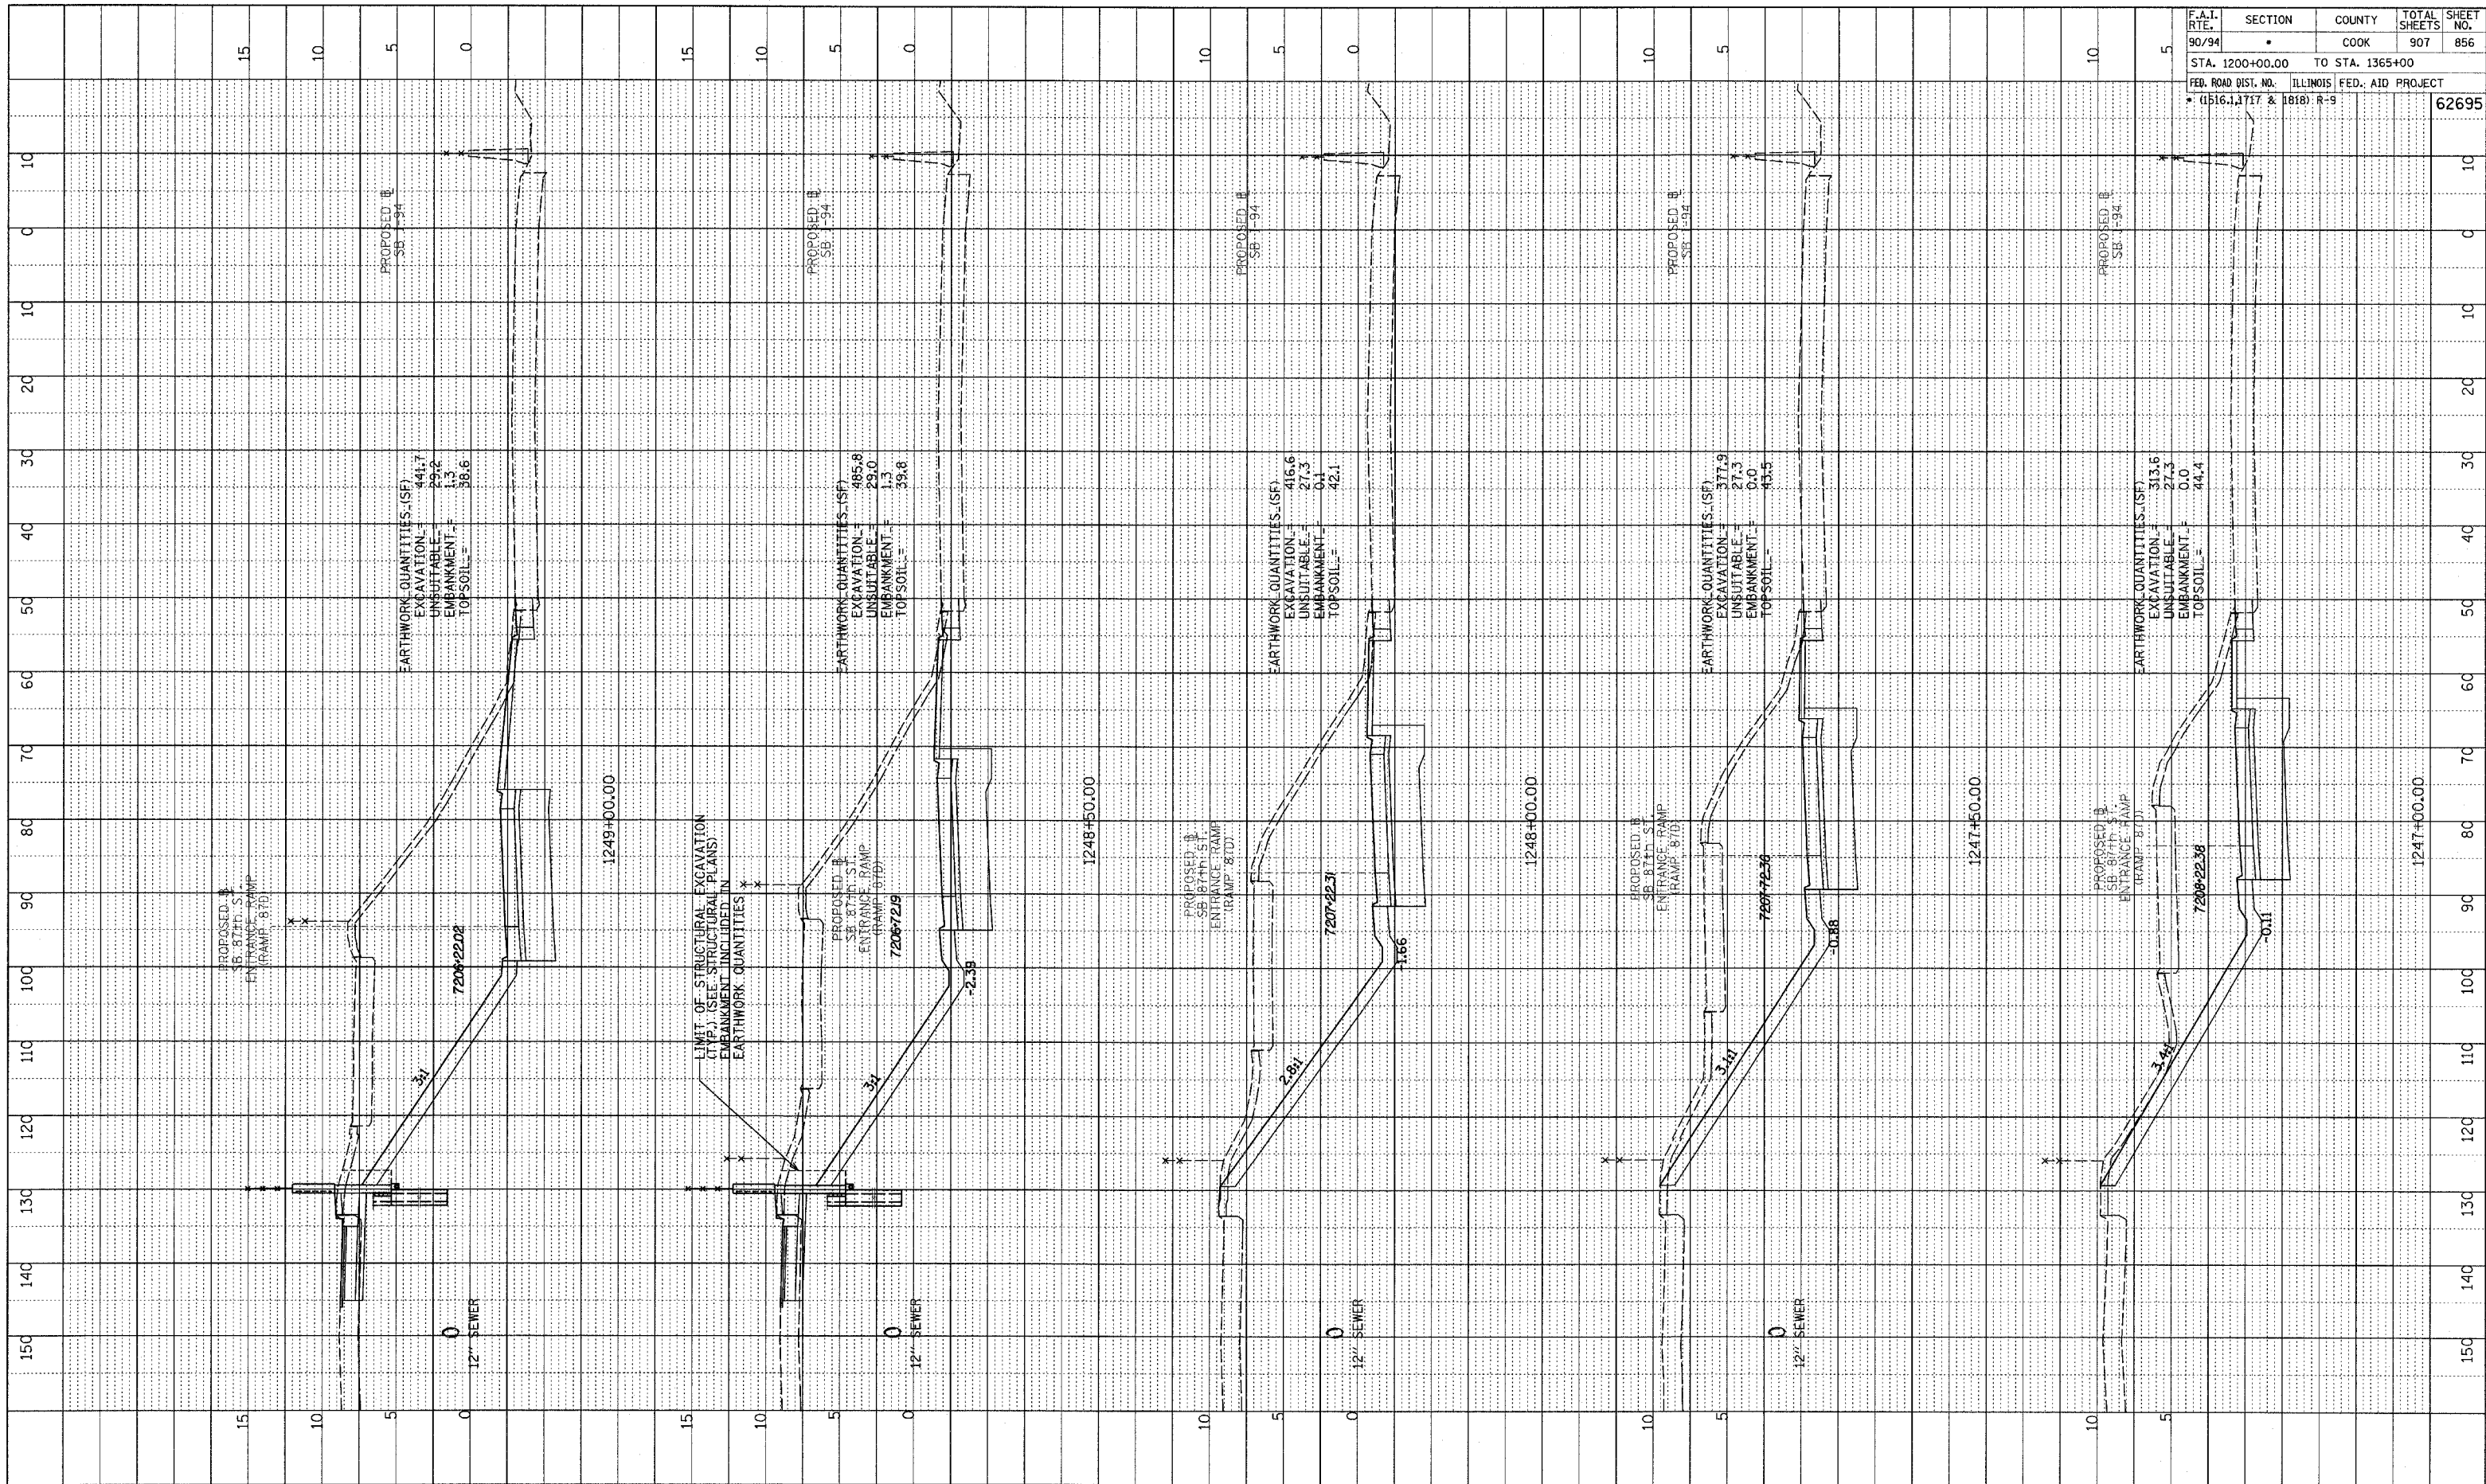

F.A.I. RTE.	SECTION	COUNTY	TOTAL SHEETS	SHEET NO.
90/94	*	COOK	907	856
STA. 1200+00.00 TO STA. 1365+00		ILLINOIS FED. AID PROJECT		
FED. ROAD DIST. NO.		* (1516, 1717 & 1818) R-9		
				62695

TYLIN INTERNATIONAL

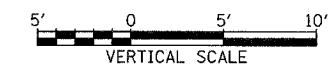

SB 87th ST. ENTRANCE RAMP
 STA. 1247+00 TO STA. 1249+00