

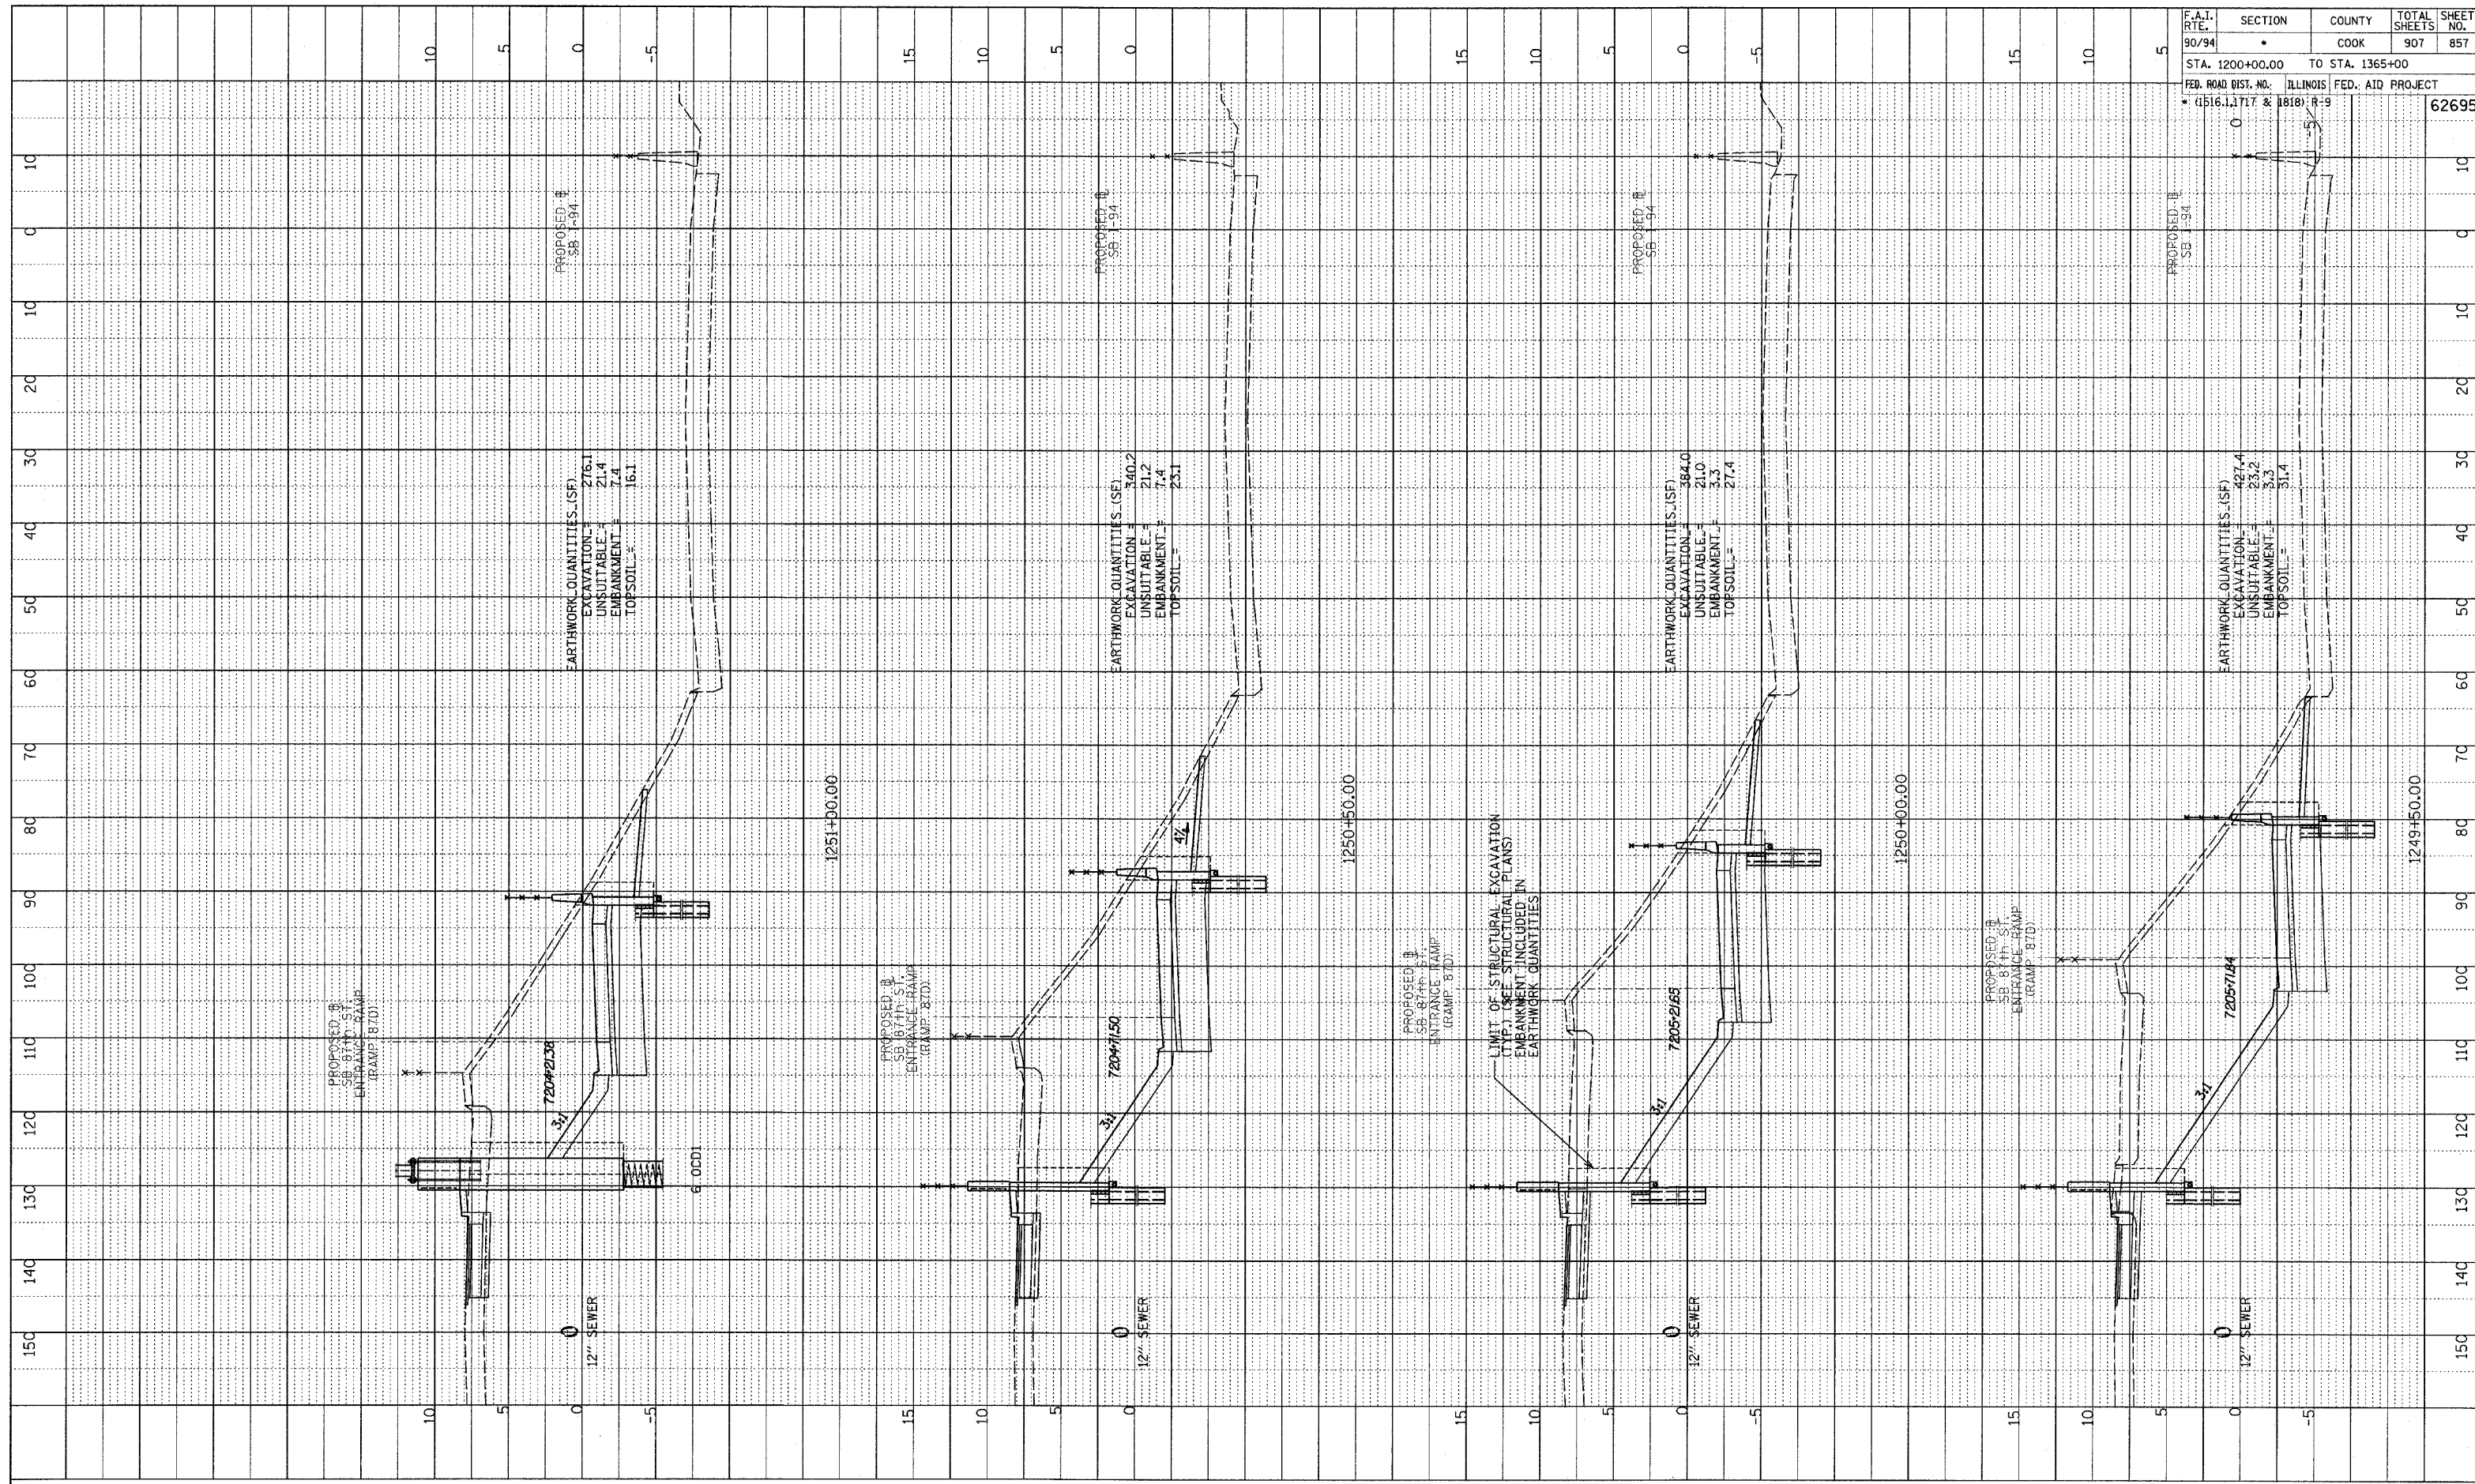


PROF. ILL. SURVEYED
 GRADES CHECKED
 S.M. NOTED
 SURVEYING NOTATION CHFD
 NO.

F.A.I. RTE.	SECTION	COUNTY	TOTAL SHEETS	SHEET NO.
90/94	•	COOK	907	857
STA. 1200+00.00 TO STA. 1365+00		ILLINOIS FED. AID PROJECT		
FED. ROAD DIST. NO. (1516, 1717 & 1818) R-9		62695		

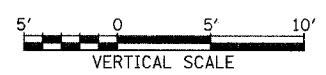

TYLIN INTERNATIONAL

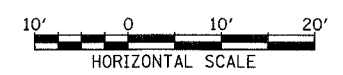

SB 87th ST. ENTRANCE RAMP
 STA. 1249+50 TO STA. 1251+00

A:\0231\3\road\97\857\857.dwg