

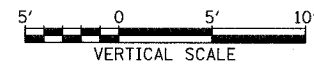


SURVEYED  
 GRADES CHECKED  
 B.M. NOTED  
 ELEVATION NOTATIONS OK'D  
 NO. \_\_\_\_\_

TYLIN INTERNATIONAL

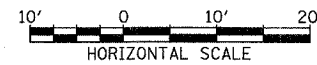

SB 87th ST. EXIT RAMP  
 STA. 1265+50 TO STA. 1267+50

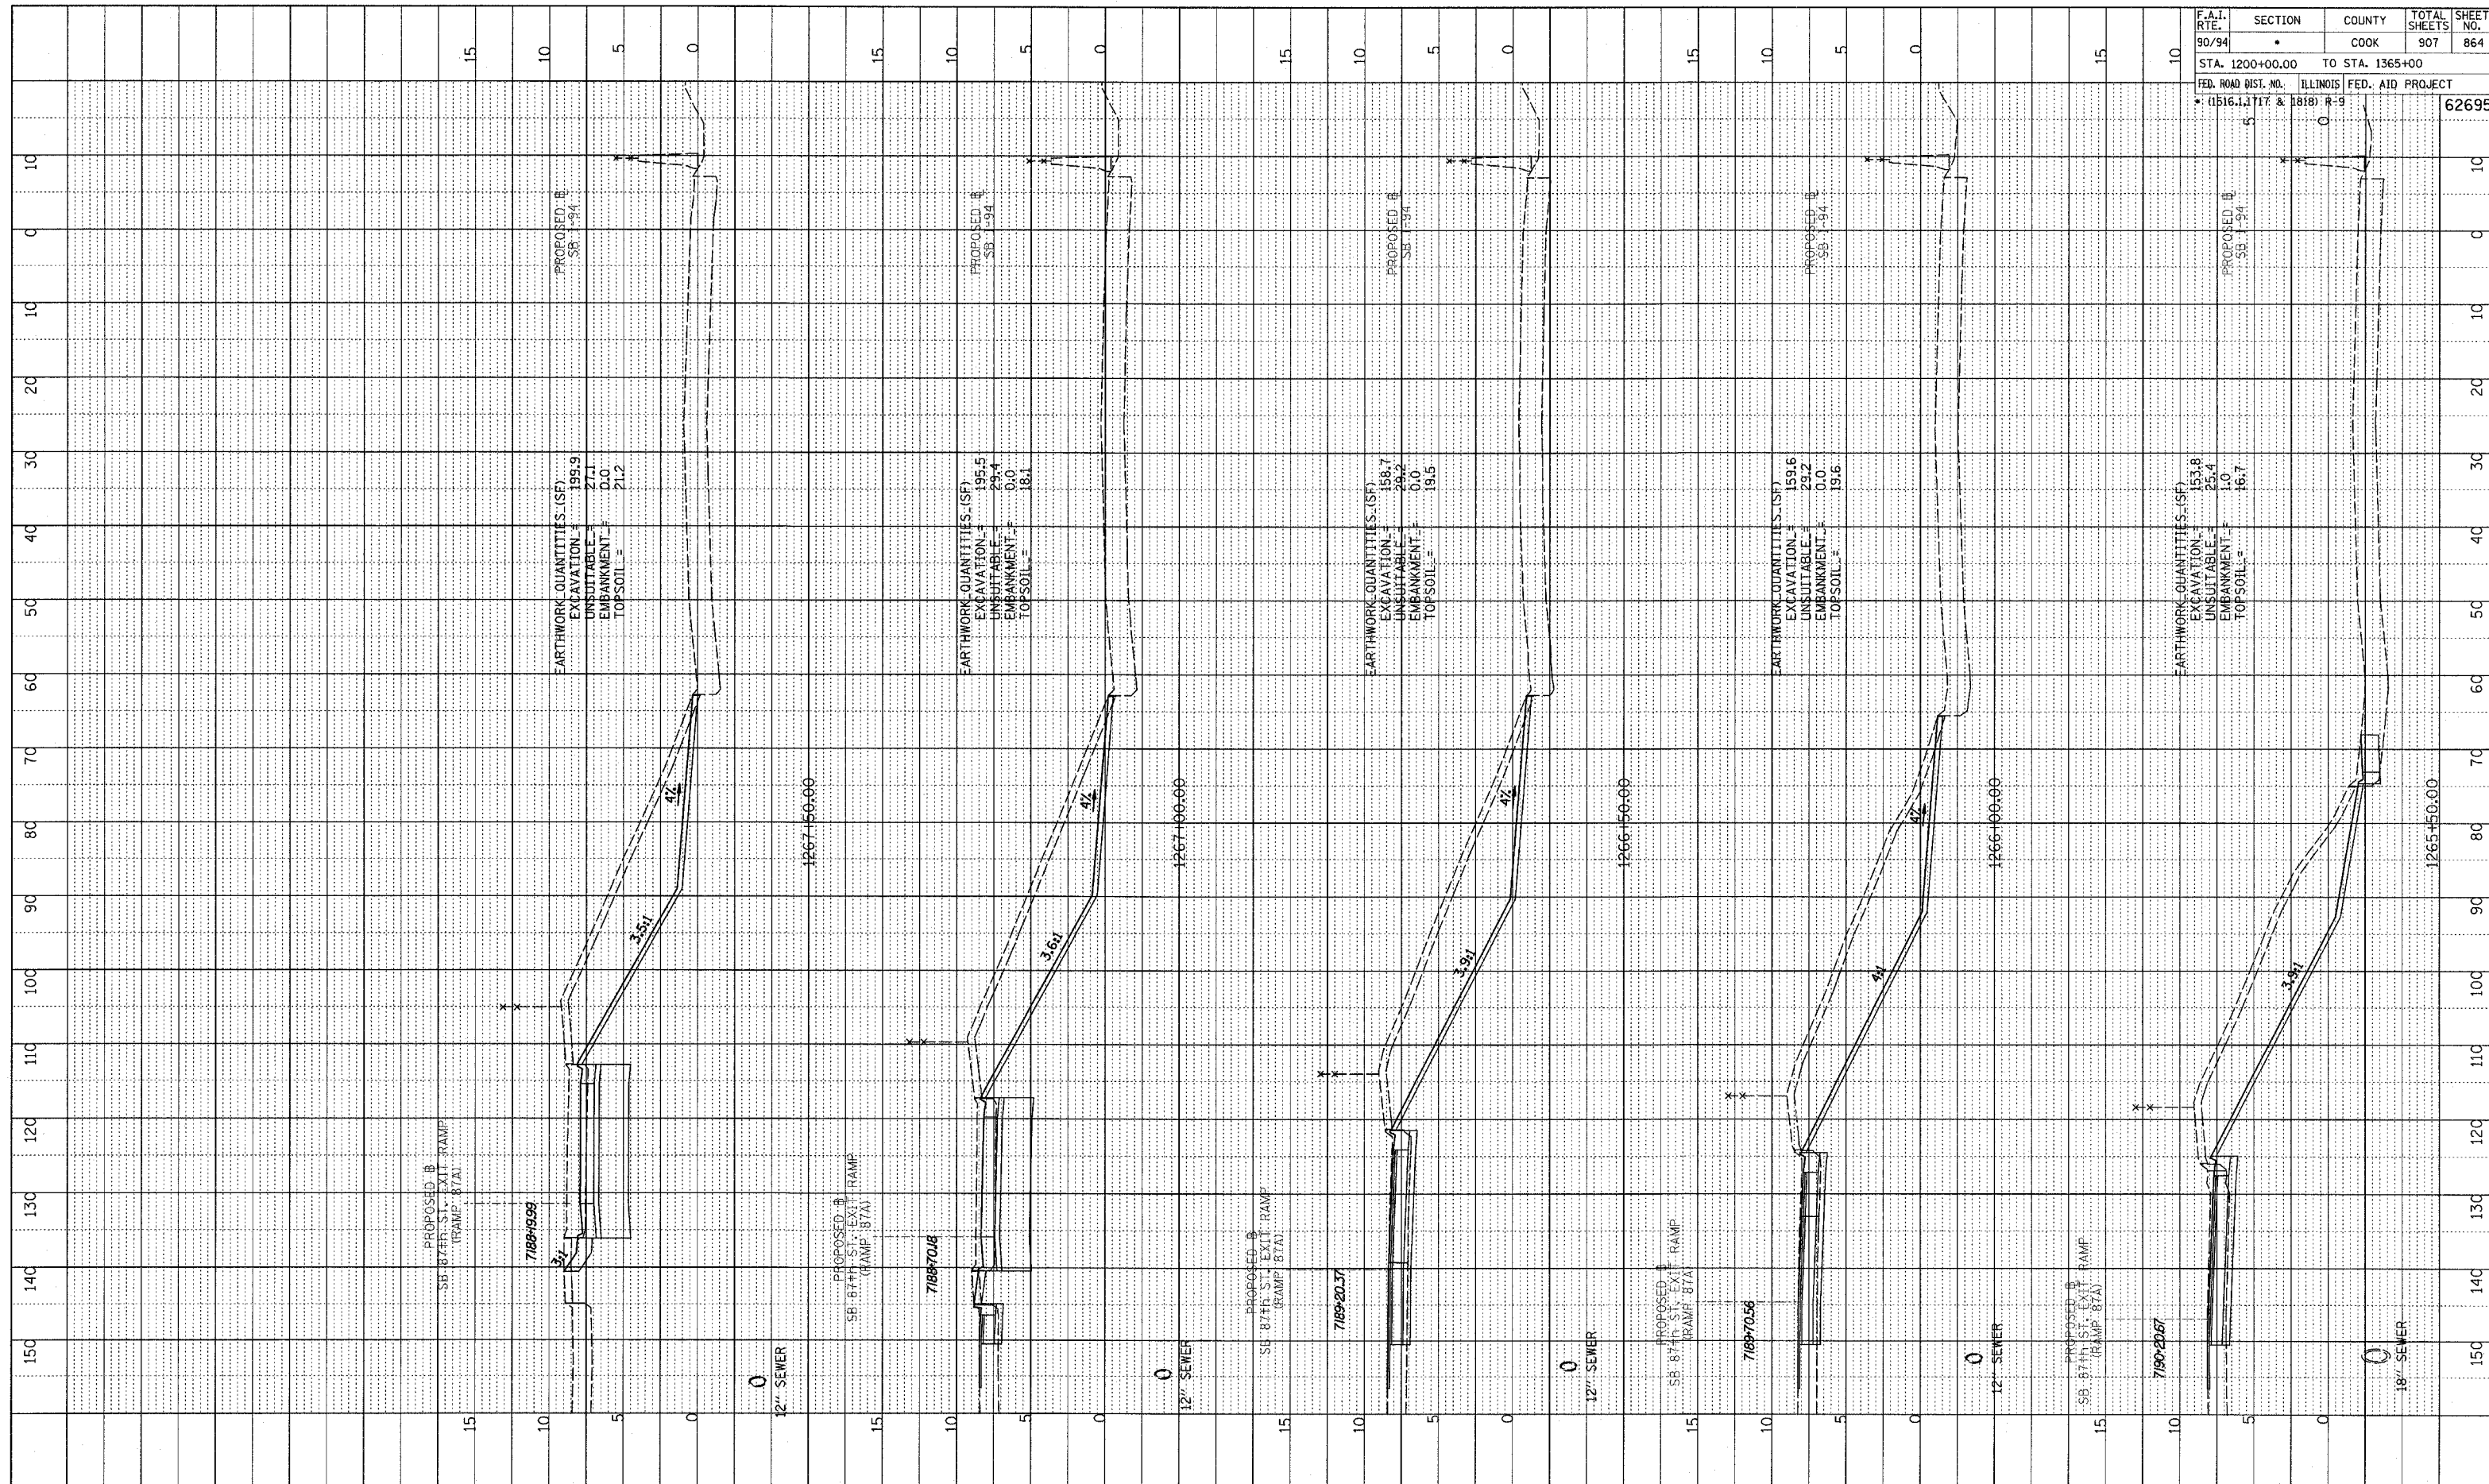

F.A.I. RTE.	SECTION	COUNTY	TOTAL SHEETS	SHEET NO.
90/94	•	COOK	907	864
STA. 1200+00.00 TO STA. 1365+00		ILLINOIS FED. AID PROJECT		
• (1516, 1, 2, 117 & 1818) R-9		62695		

A:\02-37-3\road\cvt\p\p\cross\87a\_1.dwg