

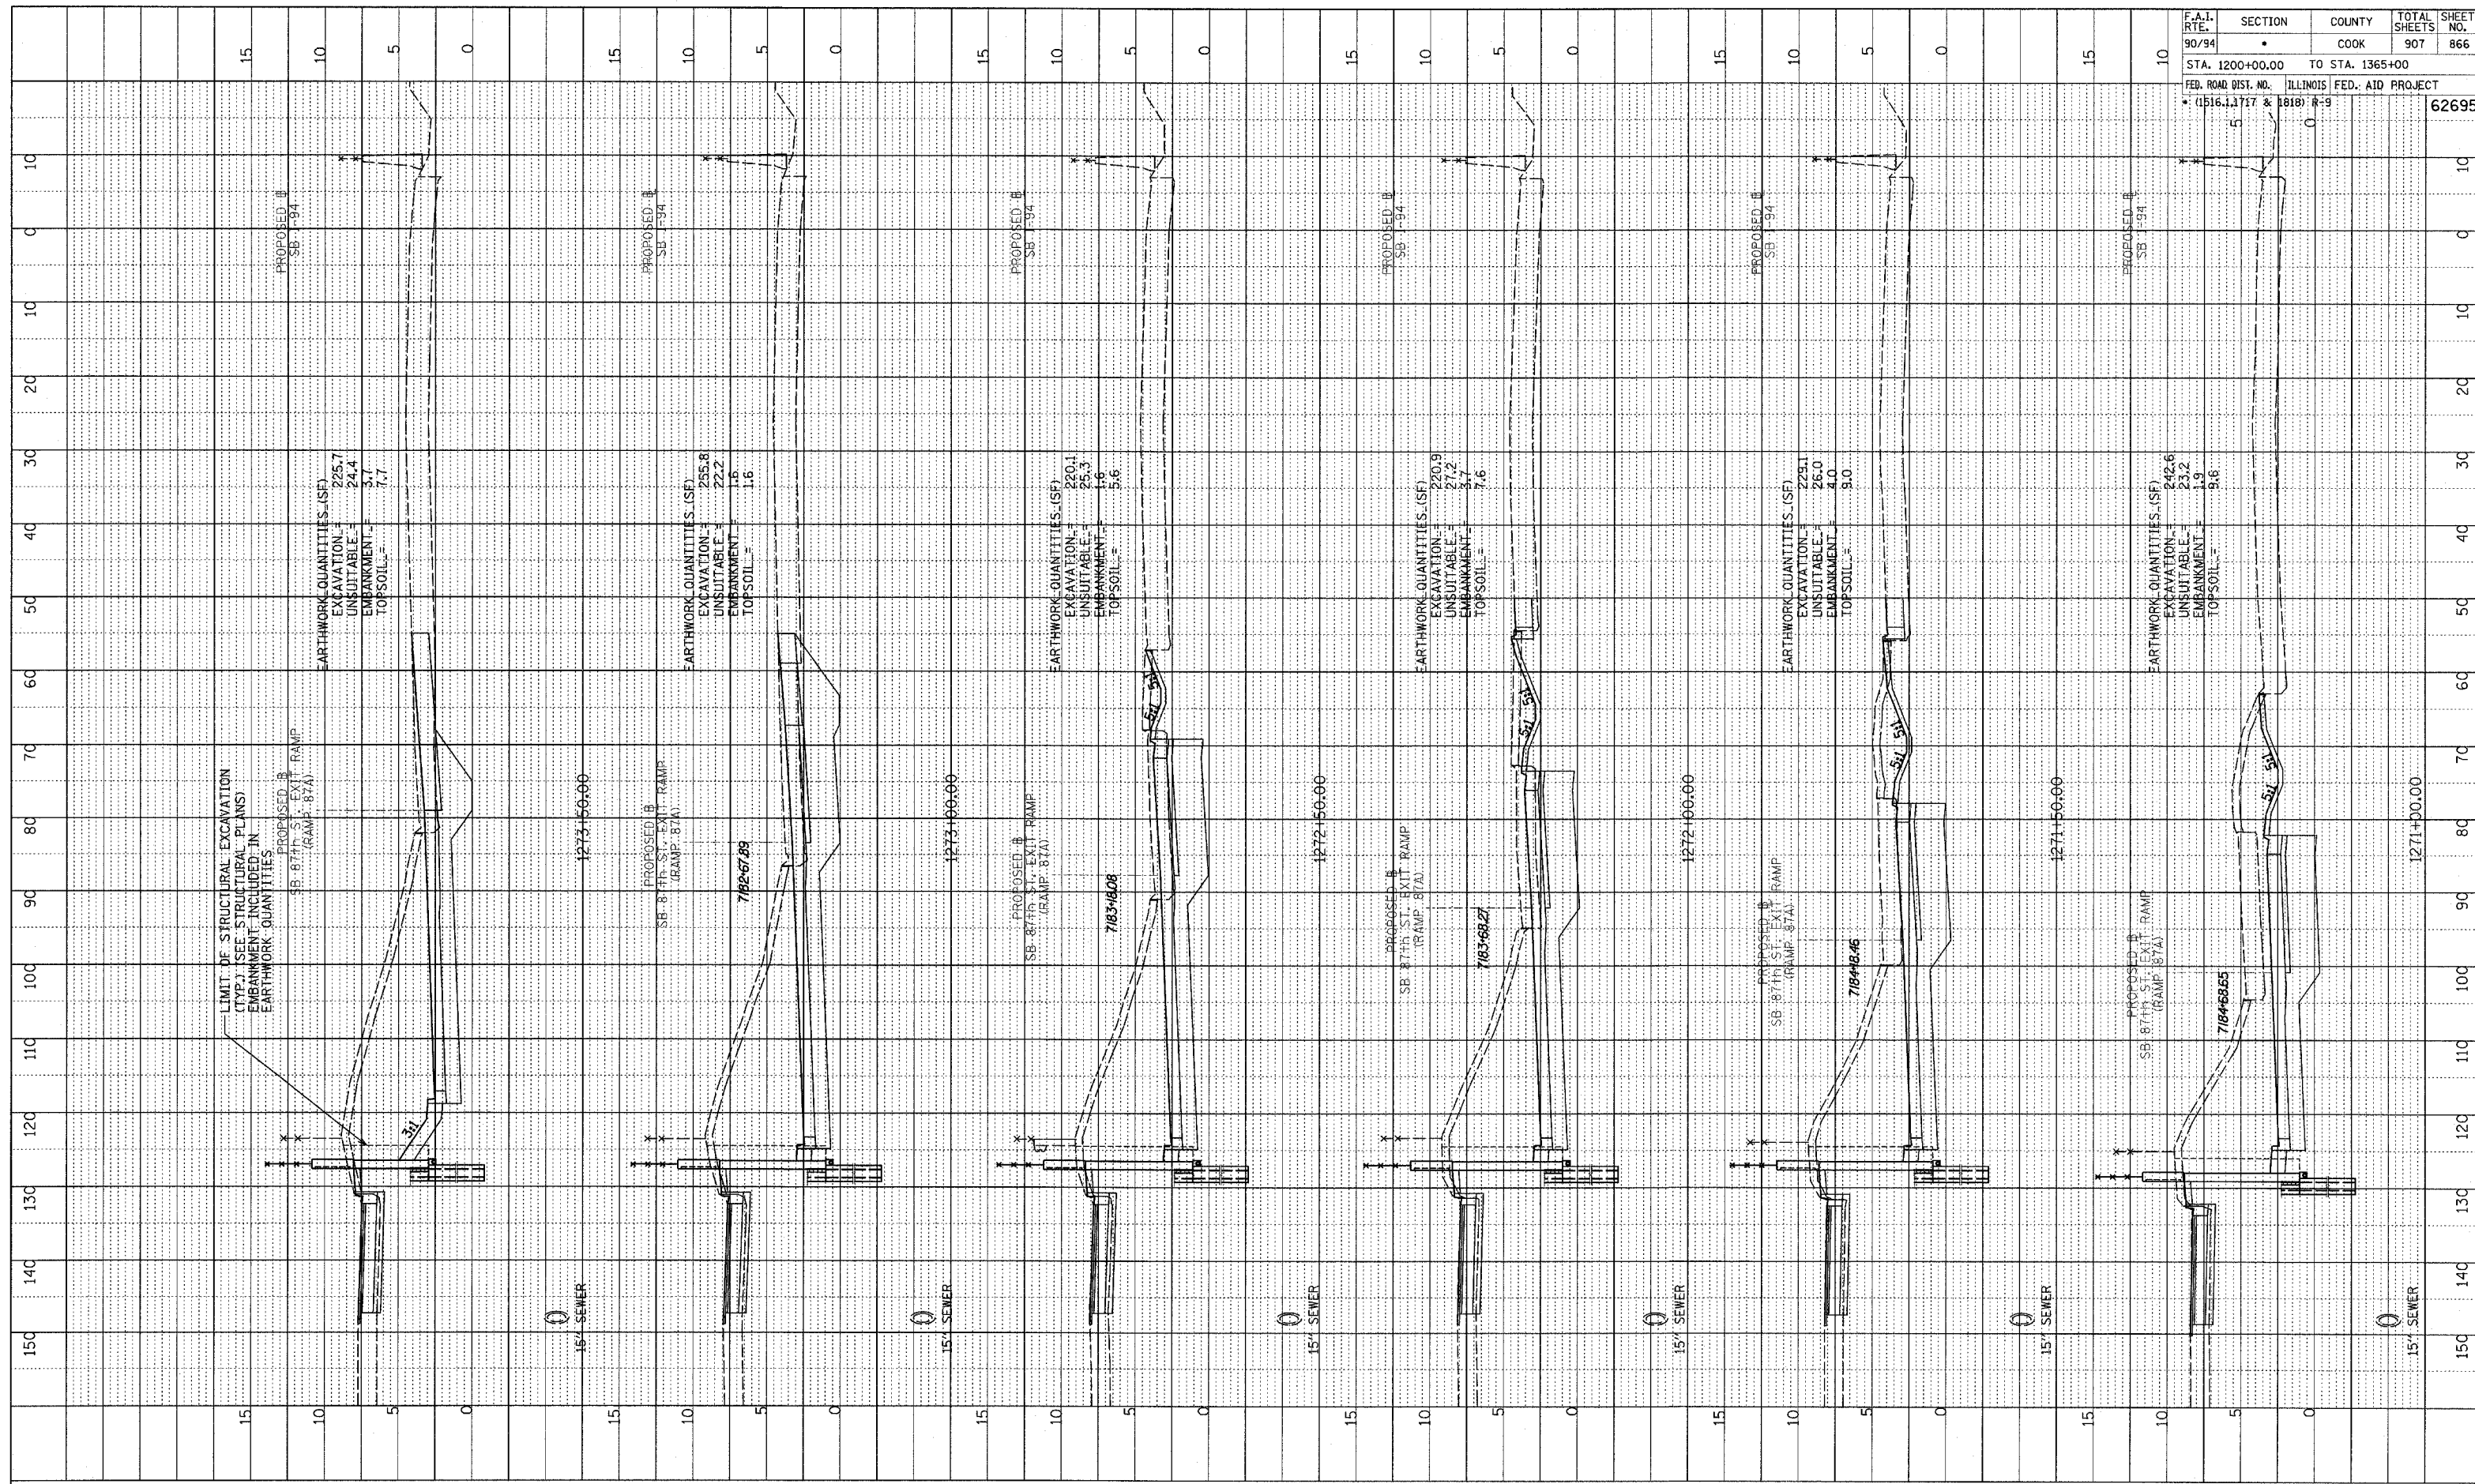


PROF FILE SUBMITTED
 GRADES CHECKED
 NOTE BOOK
 NO. 104
 SURVEYING NOTATIONS SHOWN

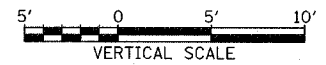

F.A.I. RTE. 90/94	SECTION •	COUNTY COOK	TOTAL SHEETS 907	SHEET NO. 866
STA. 1200+00.00 TO STA. 1365+00		ILLINOIS FED. AID PROJECT		
FED. ROAD DIST. NO. (1516, 1, 1717 & 1818) R-9		62695		

TYLIN INTERNATIONAL

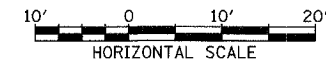

SB 87th ST. EXIT RAMP
 STA. 1271+00 TO STA. 1273+50

A:\0237\3\road\94\7\hwy\tr\pss\866.dwg, 1/2/99