

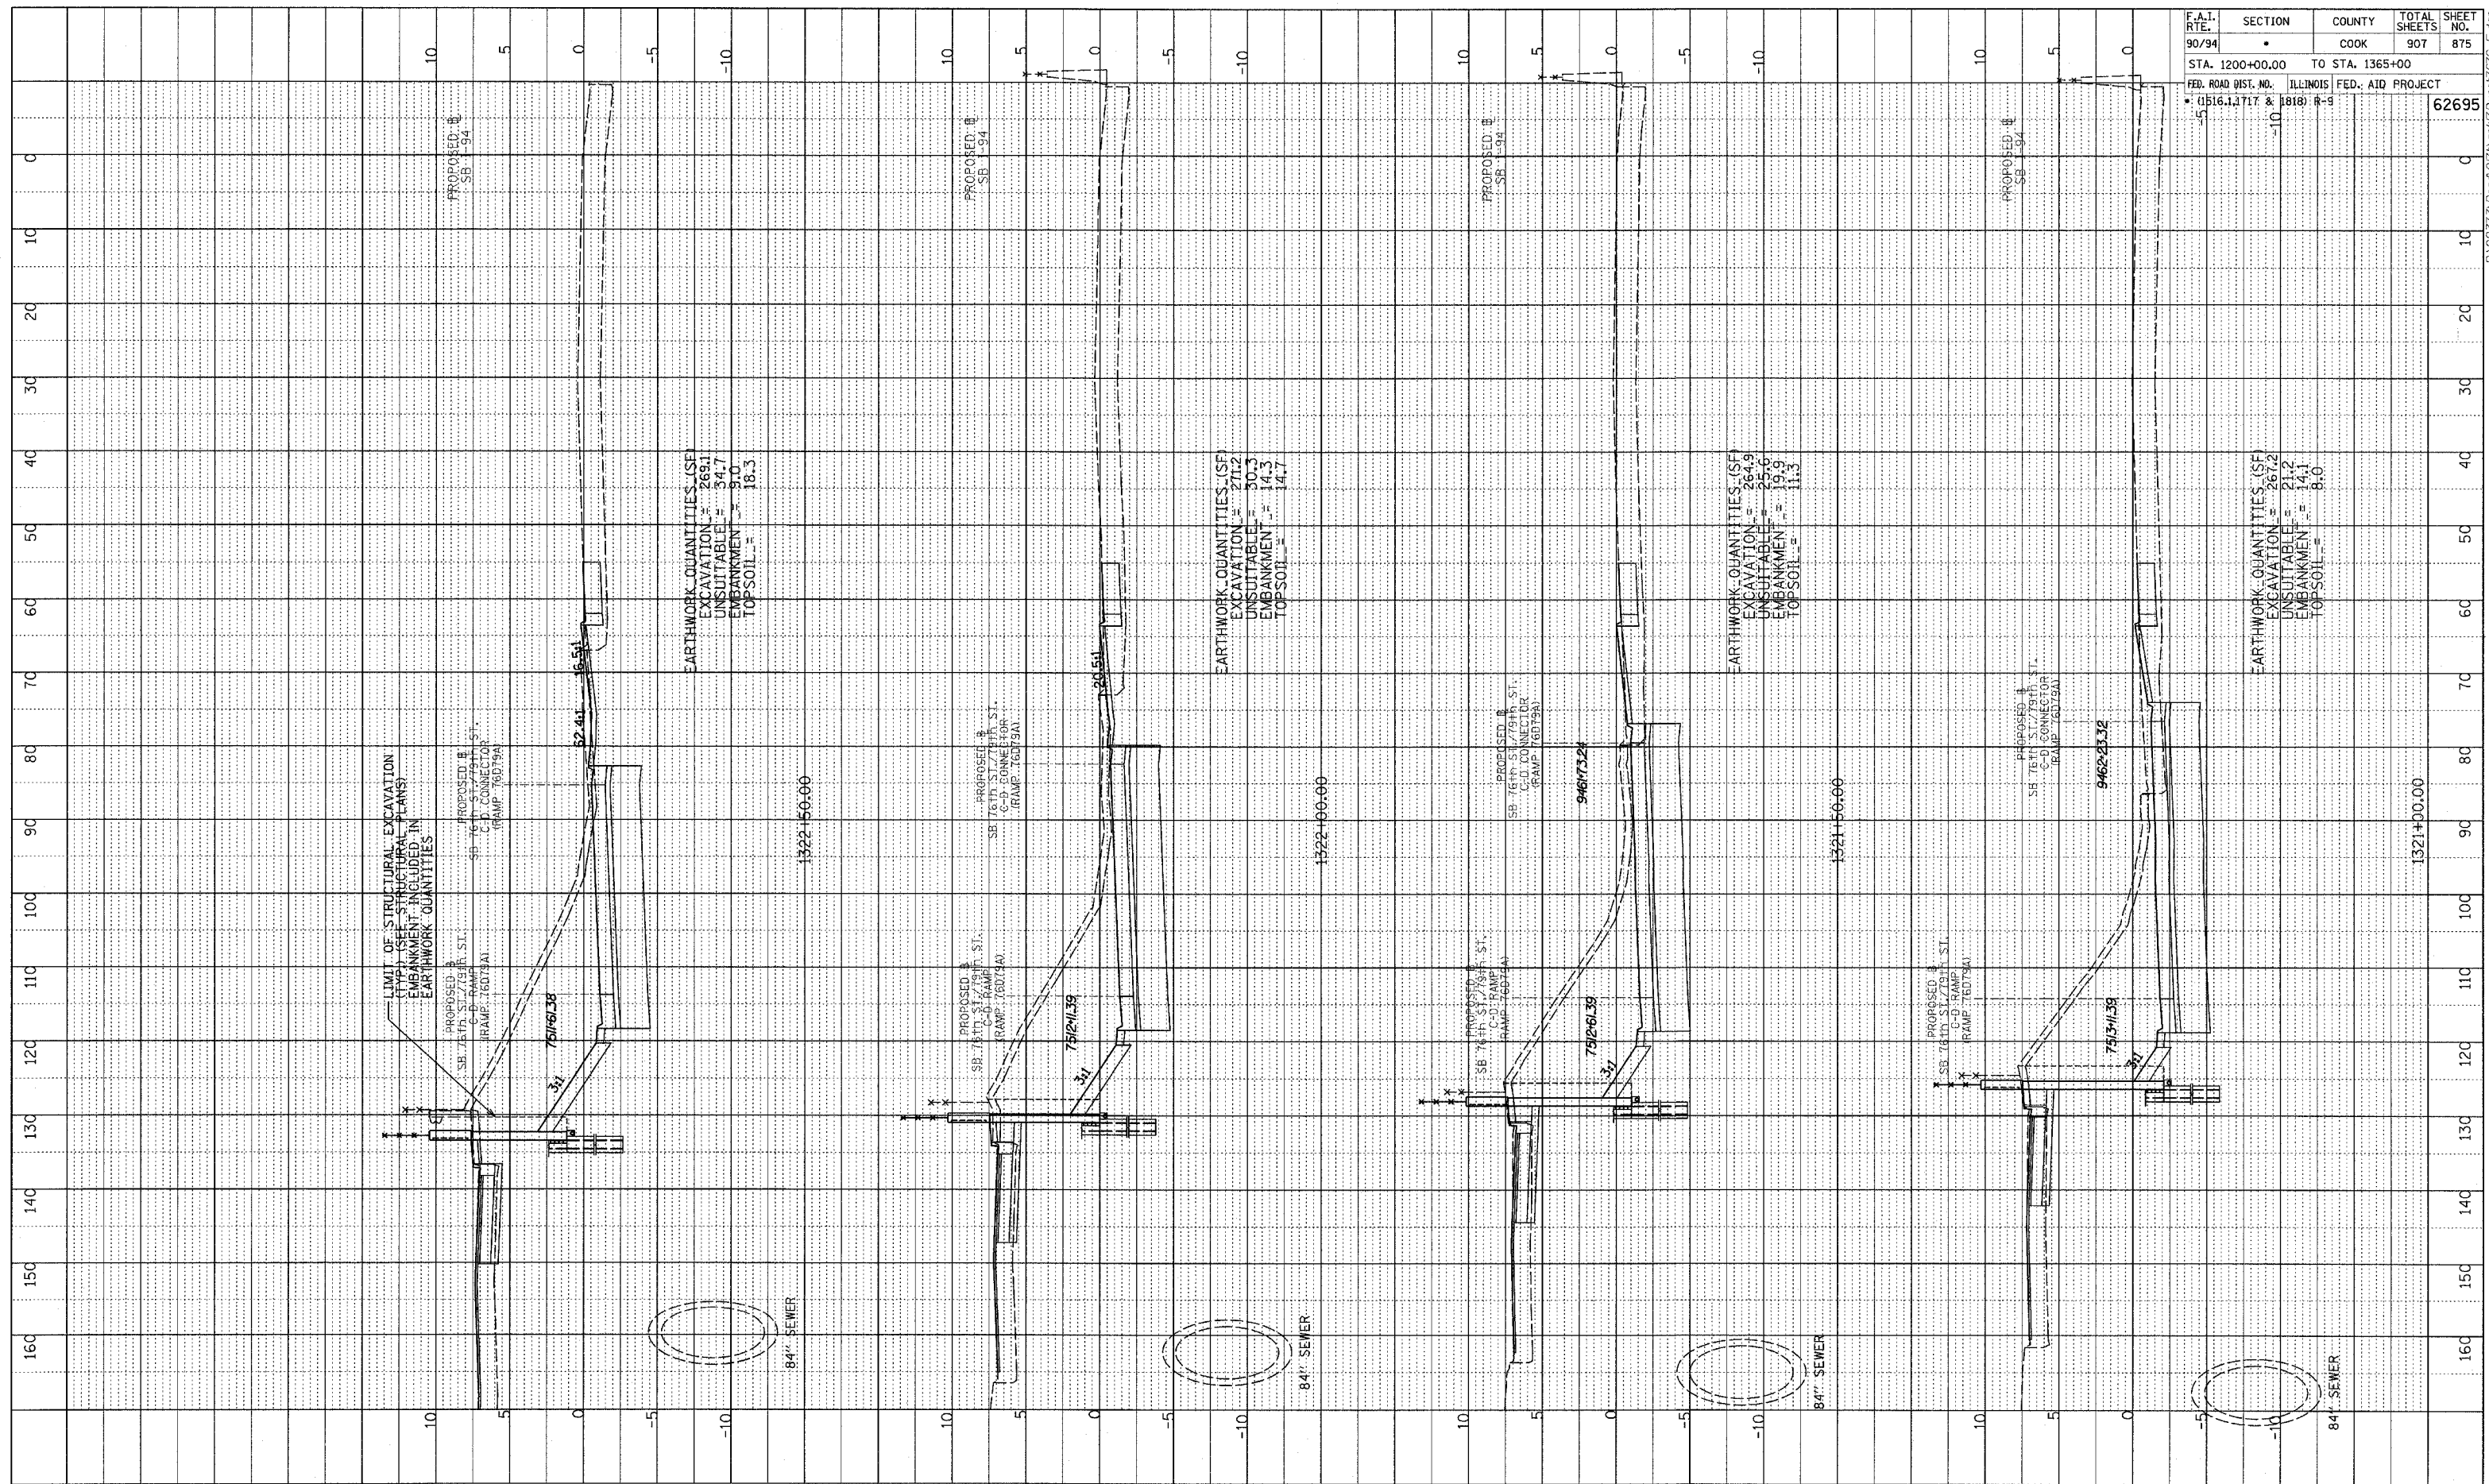


PROF. ILL. SLEEVED
GRADES CHECKED
NOTE BOOK S.M. NOTED
NO. STRUCTURE NOTATIONS CTR'D

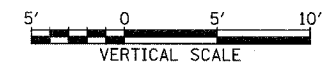

F.A.I. RTE.	SECTION	COUNTY	TOTAL SHEETS	SHEET NO.
90/94		COOK	907	875
STA. 1200+00.00 TO STA. 1365+00				
FED. ROAD DIST. NO. ILLINOIS FED. AID PROJECT				
• (1516.1, 1717 & 1818) R-9				
				62695

TYLIN INTERNATIONAL

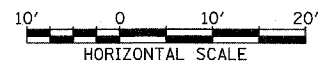

SB 76th TO 79th ST. CD RAMP
 STA. 1321+00 TO STA. 1322+50

P:\0231\3\Food\City\Dupk\7\Byssch\6'9_F.dgn