

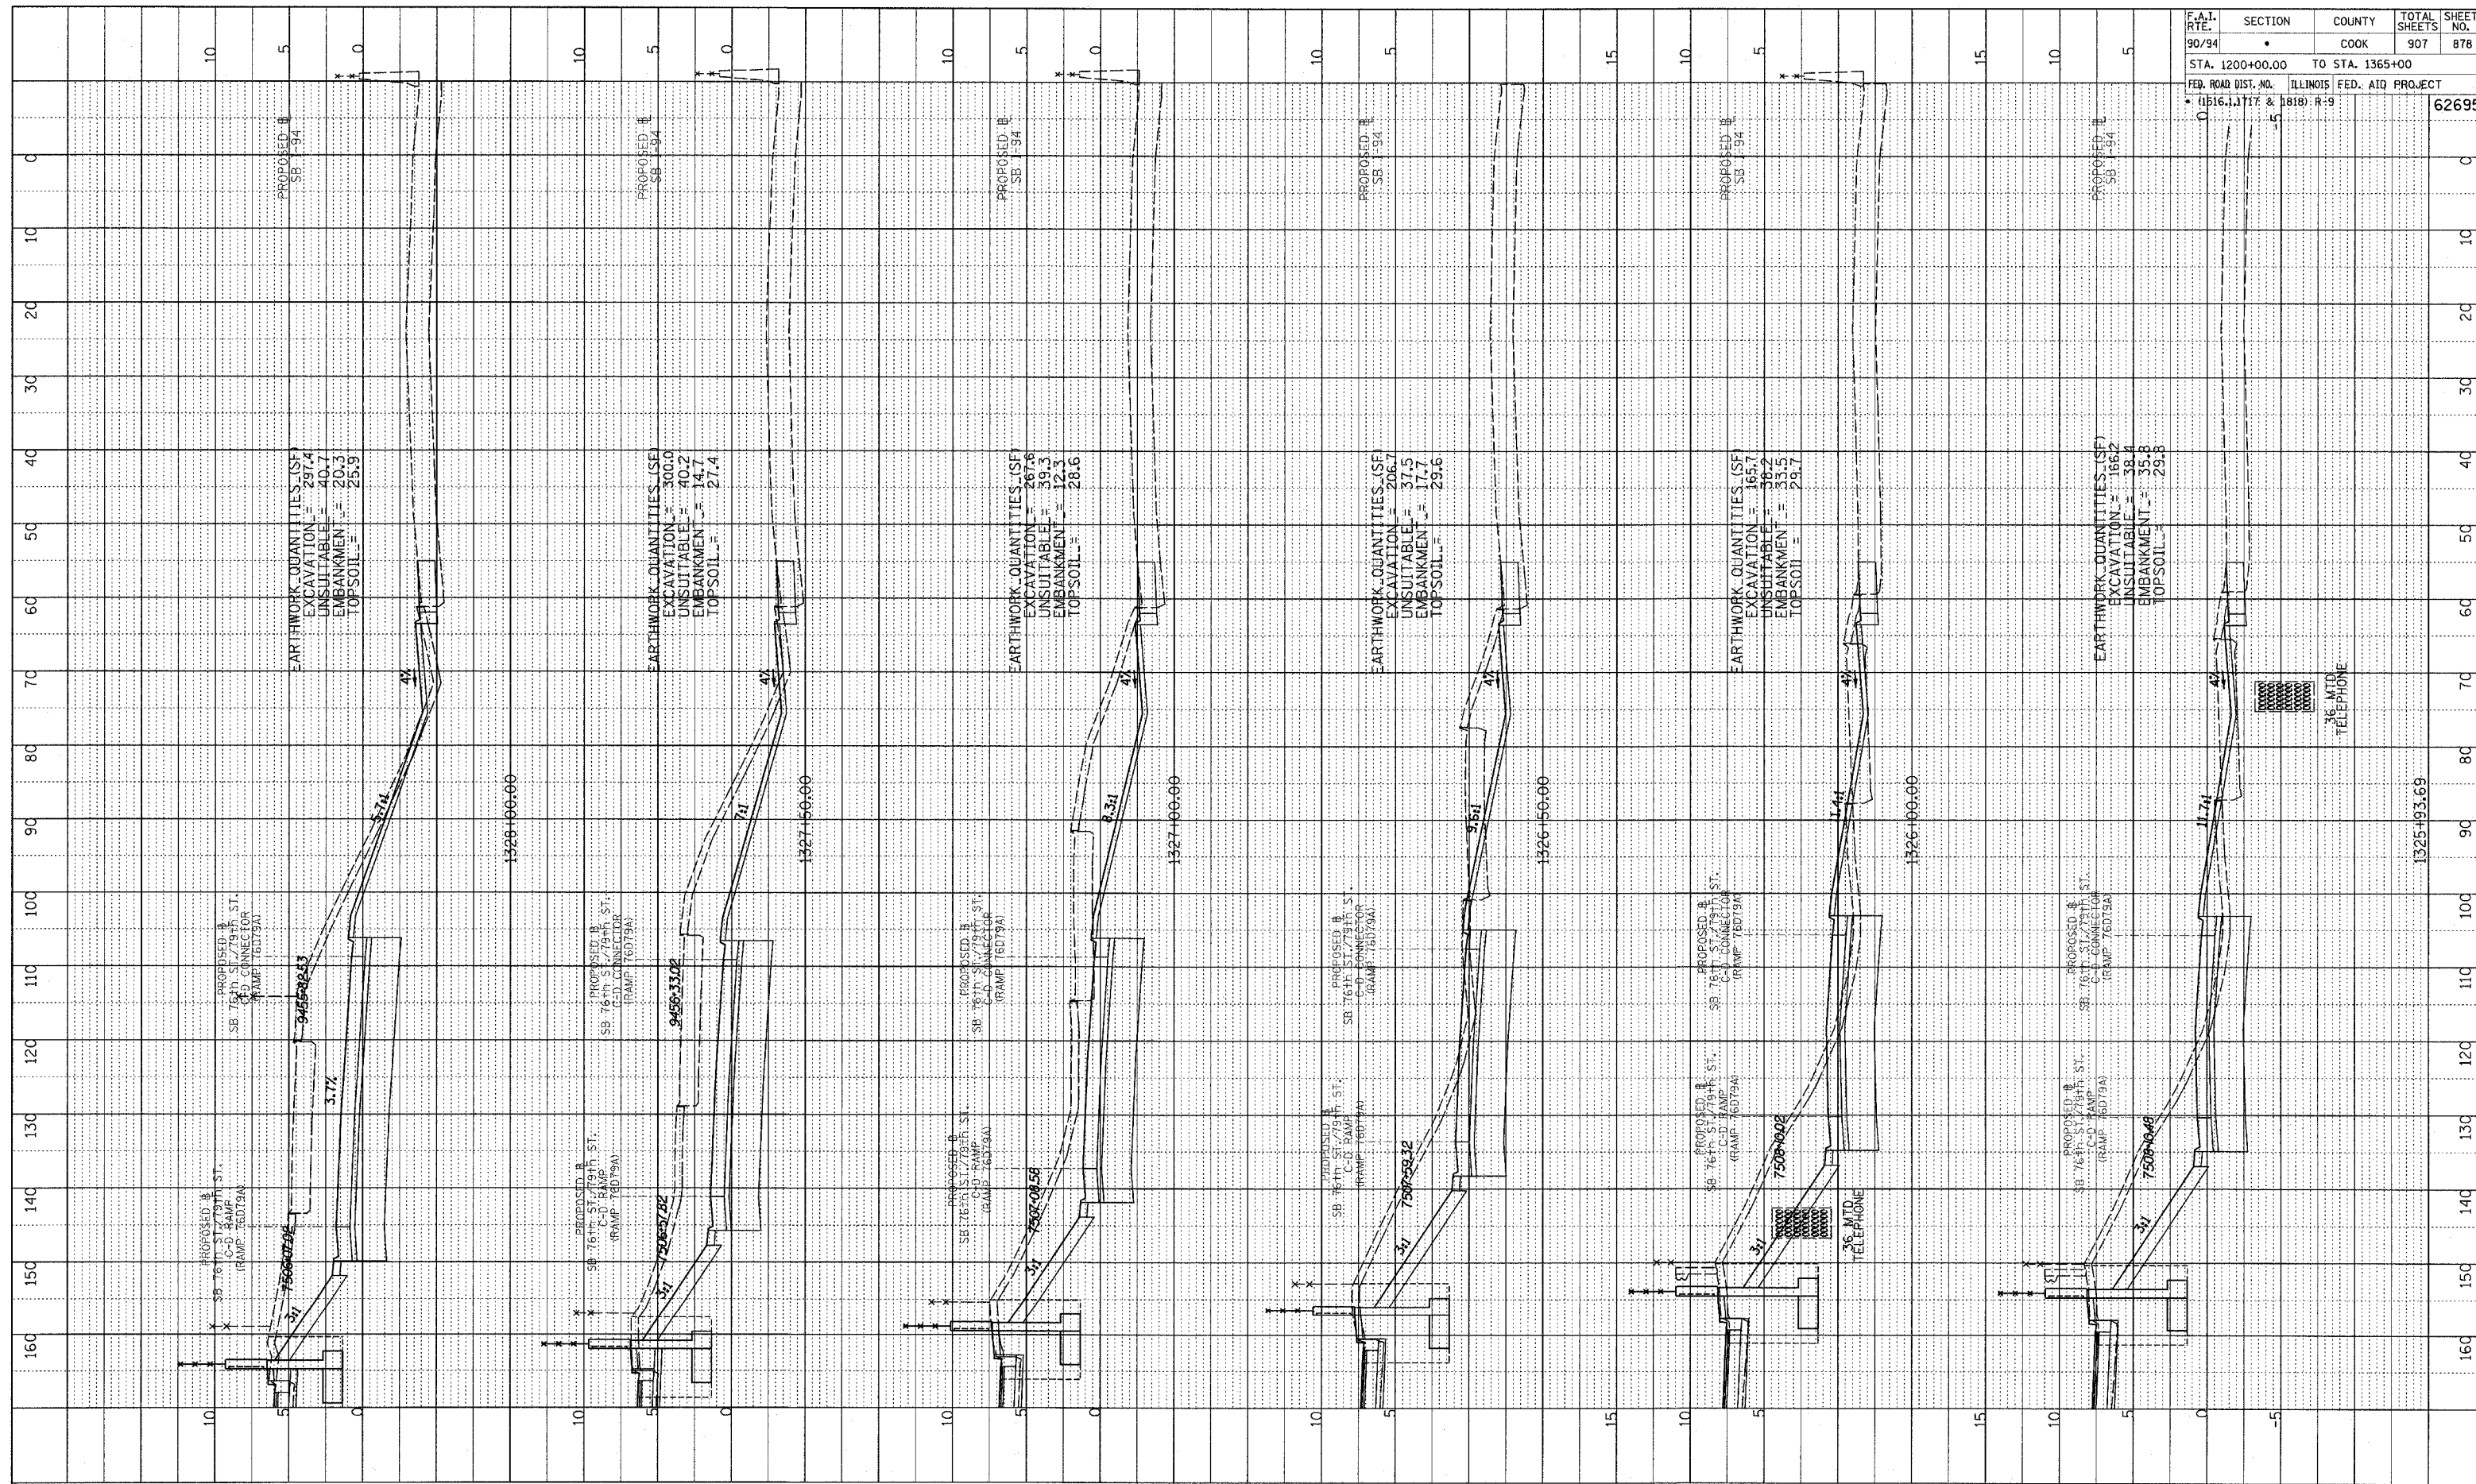


PROFILE
 GRADES CHECKED
 E.M. NOTED
 STRUCTURE NOTATIONS CHFD
 NO.

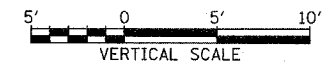

F.A.I. RTE.	SECTION	COUNTY	TOTAL SHEETS	SHEET NO.
90/34		COOK	907	878
STA. 1200+00.00 TO STA. 1365+00				
FED. ROAD DIST. NO. ILLINOIS FED. AID PROJECT		62695		
• 1516.1, 1717 & 1818: R-9				

TYLIN INTERNATIONAL

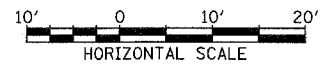

SB 76th to 79th ST. CD RAMP
 STA. 1325+93 TO STA. 1328+00

FA0233\Road\CD Ramp\Bessh 619.F.dgn