


NOTE BOOK
 NO. _____
 GRADES CHECKED
 STRUCTURE NOTATION OKWD

F.A.I. RTE.	SECTION	COUNTY	TOTAL SHEETS	SHEET NO.
90/94	•	COOK	907	879
STA. 1200+00.00 TO STA. 1365+00				
FED. ROAD DIST. NO. ILLINOIS FED. AID PROJECT				
• (1516.1, 1717 & 1818) R-9		62695		



TYLIN INTERNATIONAL

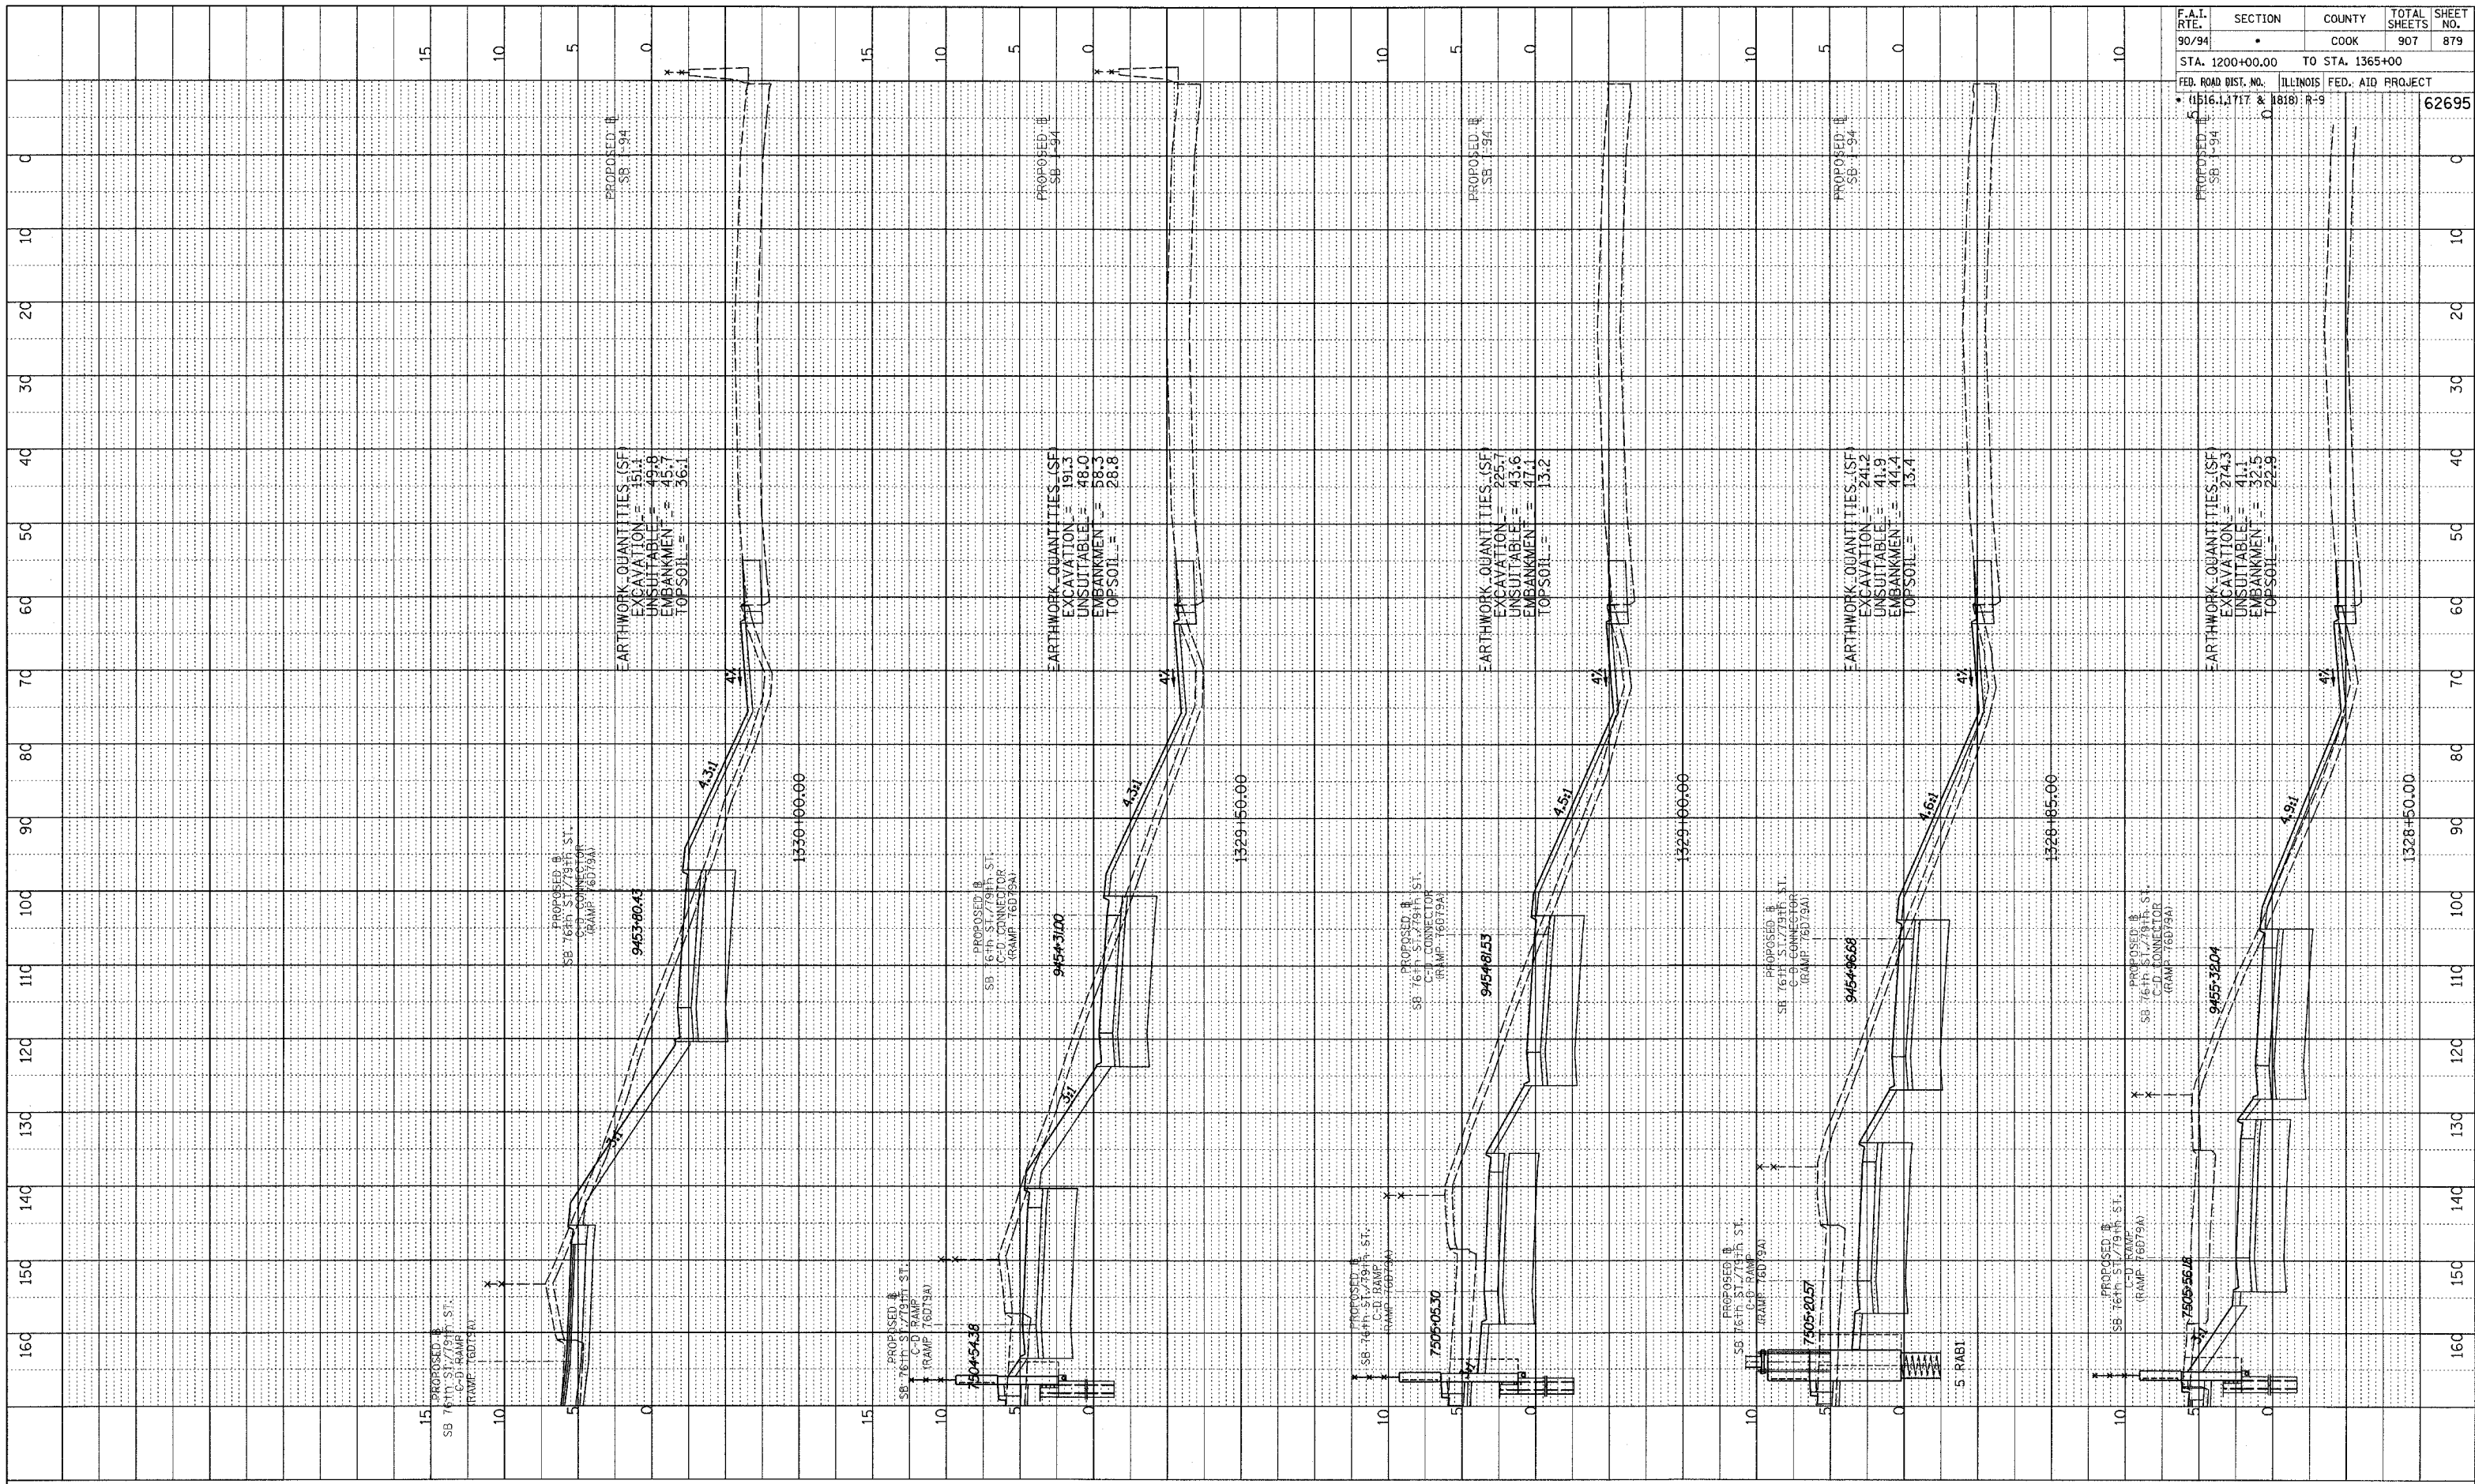

SB 76th to 79th St. CD RAMP
 STA. 1328+50 TO STA. 1330+00

FN02333RoadCD RAMP/Byssht619_F.dgn