

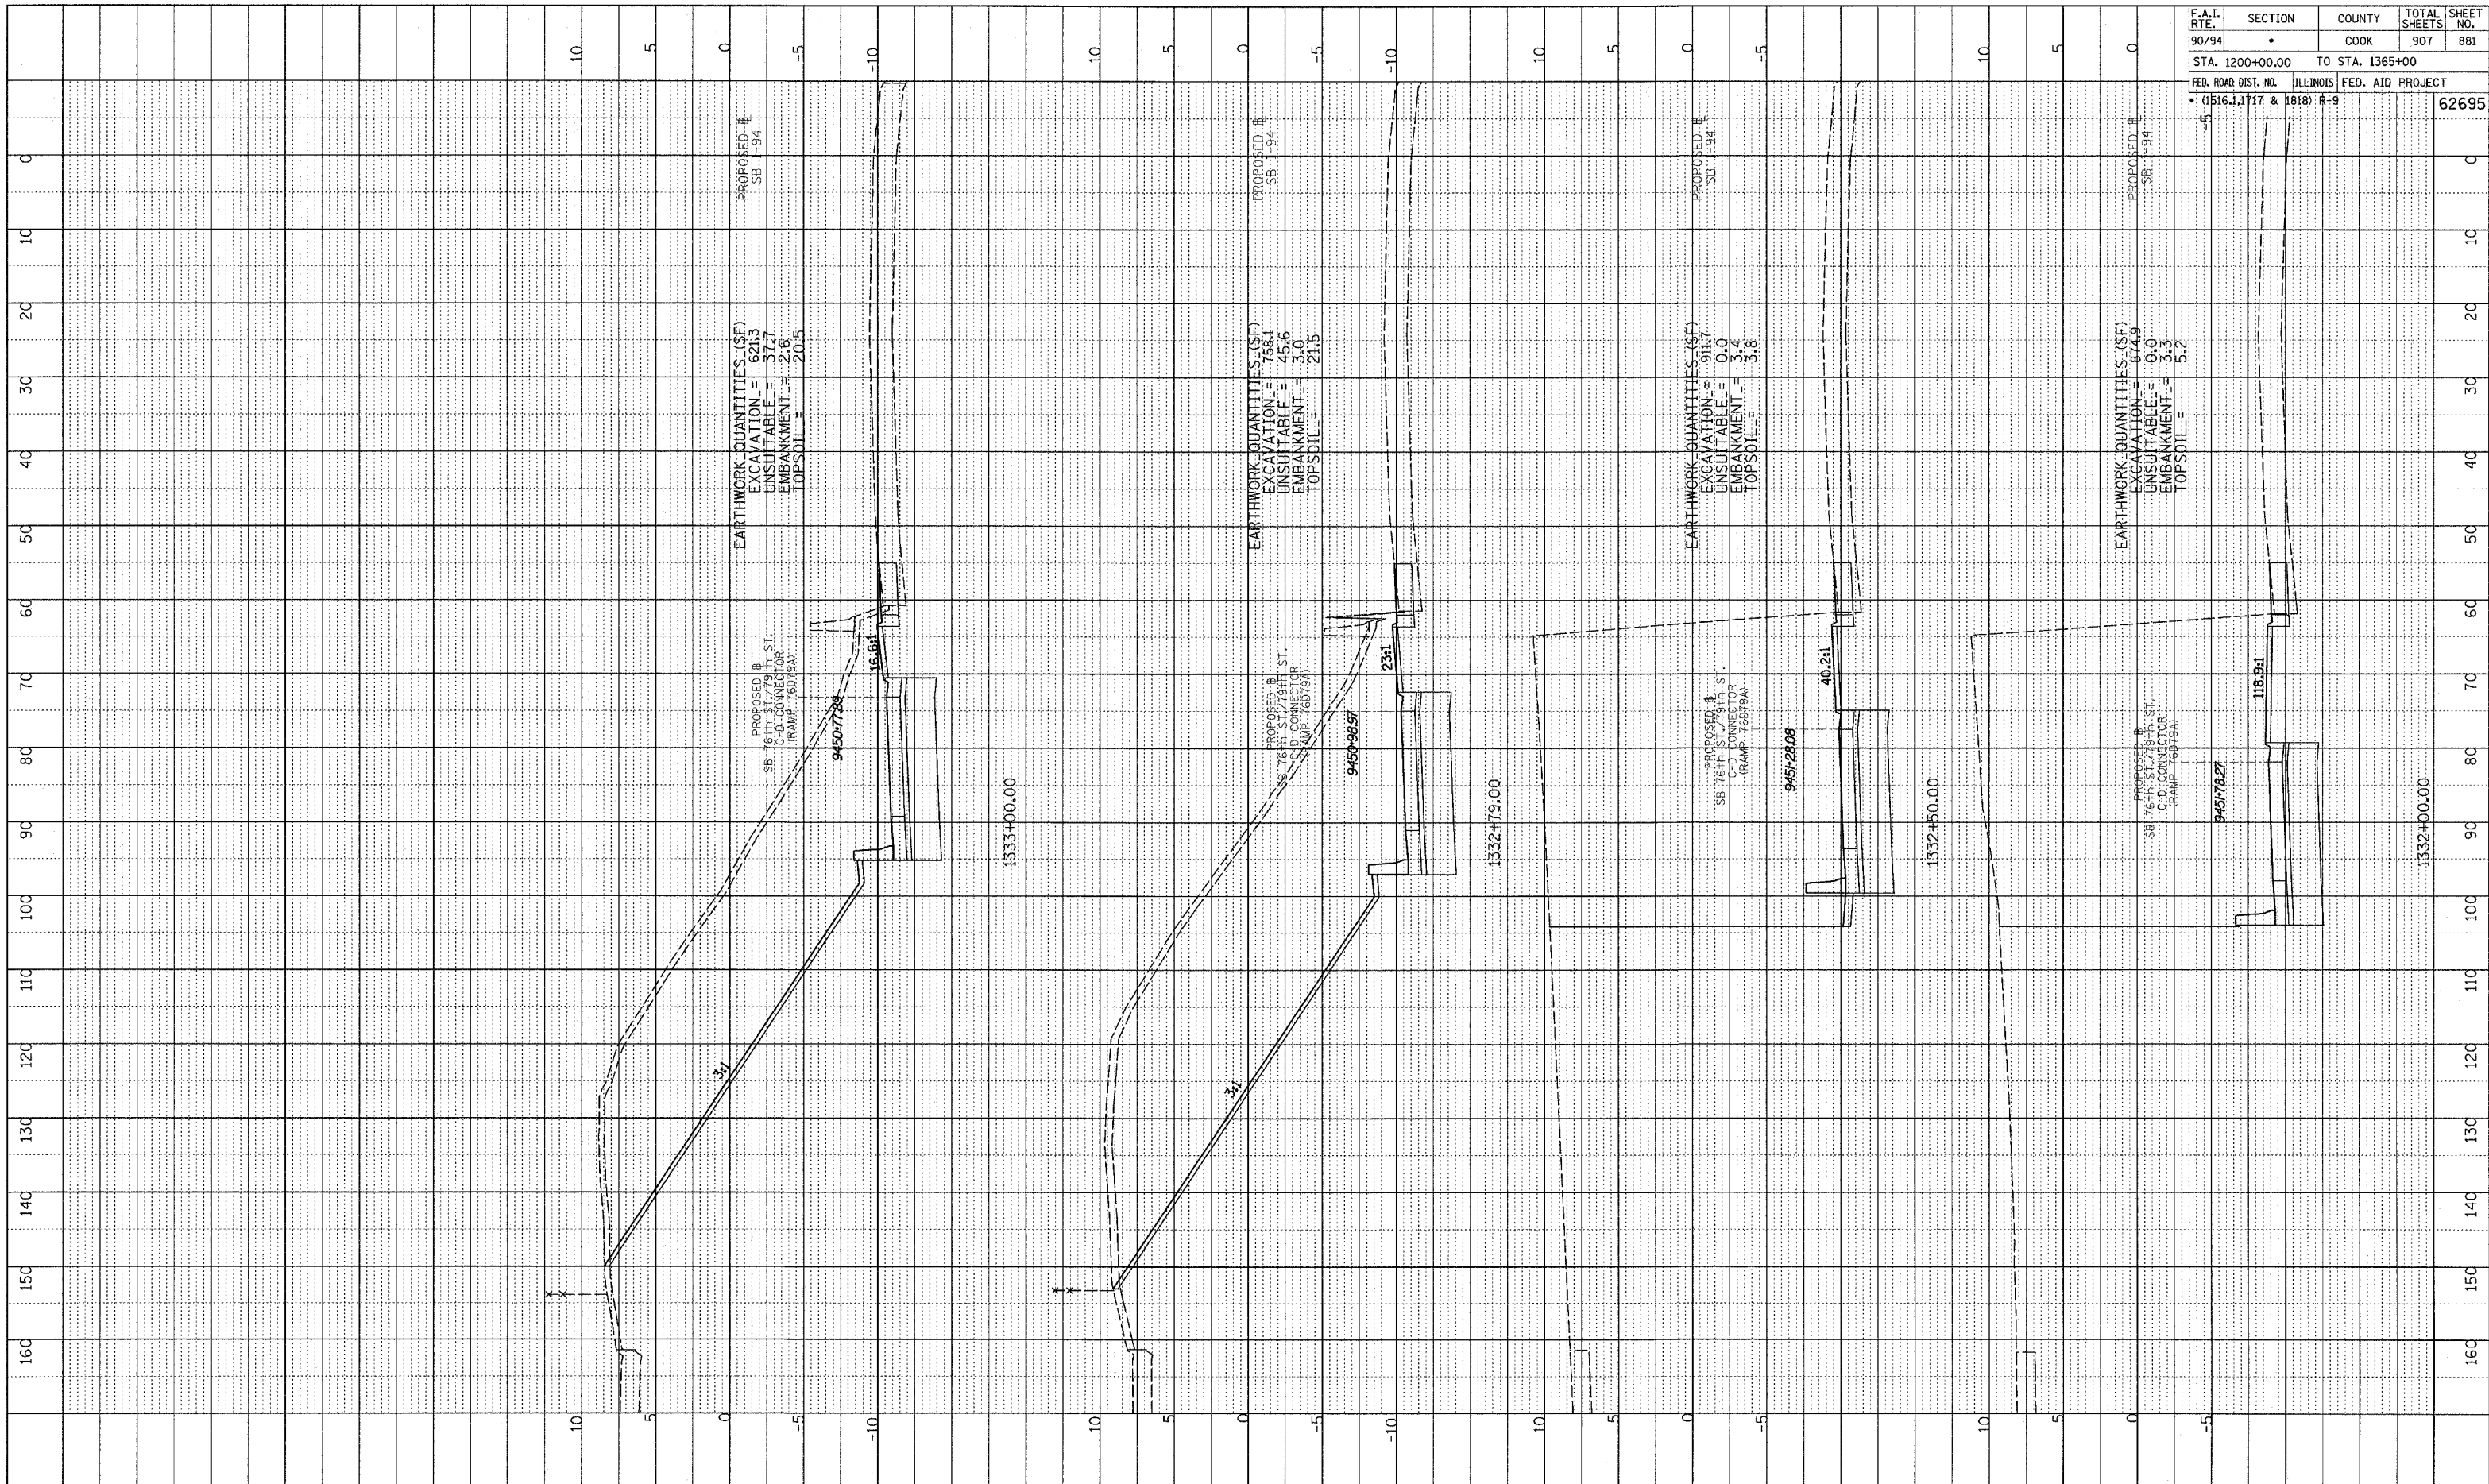


PLOTTED  
 GRADES CHECKED  
 STRUCTURE NOTATIONS OK'D  
 NO. \_\_\_\_\_

F.A.I. RTE.	SECTION	COUNTY	TOTAL SHEETS	SHEET NO.
90/94		COOK	907	881
STA. 1200+00.00 TO STA. 1365+00				
FED. ROAD DIST. NO. ILLINOIS FED. AID PROJECT				
* (1516, 1717 & 1818) R-9		62695		

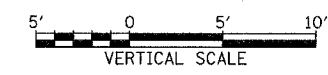

TYLIN INTERNATIONAL

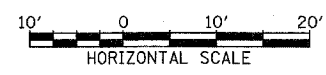

SB 76th TO 79th ST. CD RAMP  
 STA. 1332+00 TO STA. 1333+00

PLAN VIEW OF SB 76th TO 79th ST. CD RAMP