

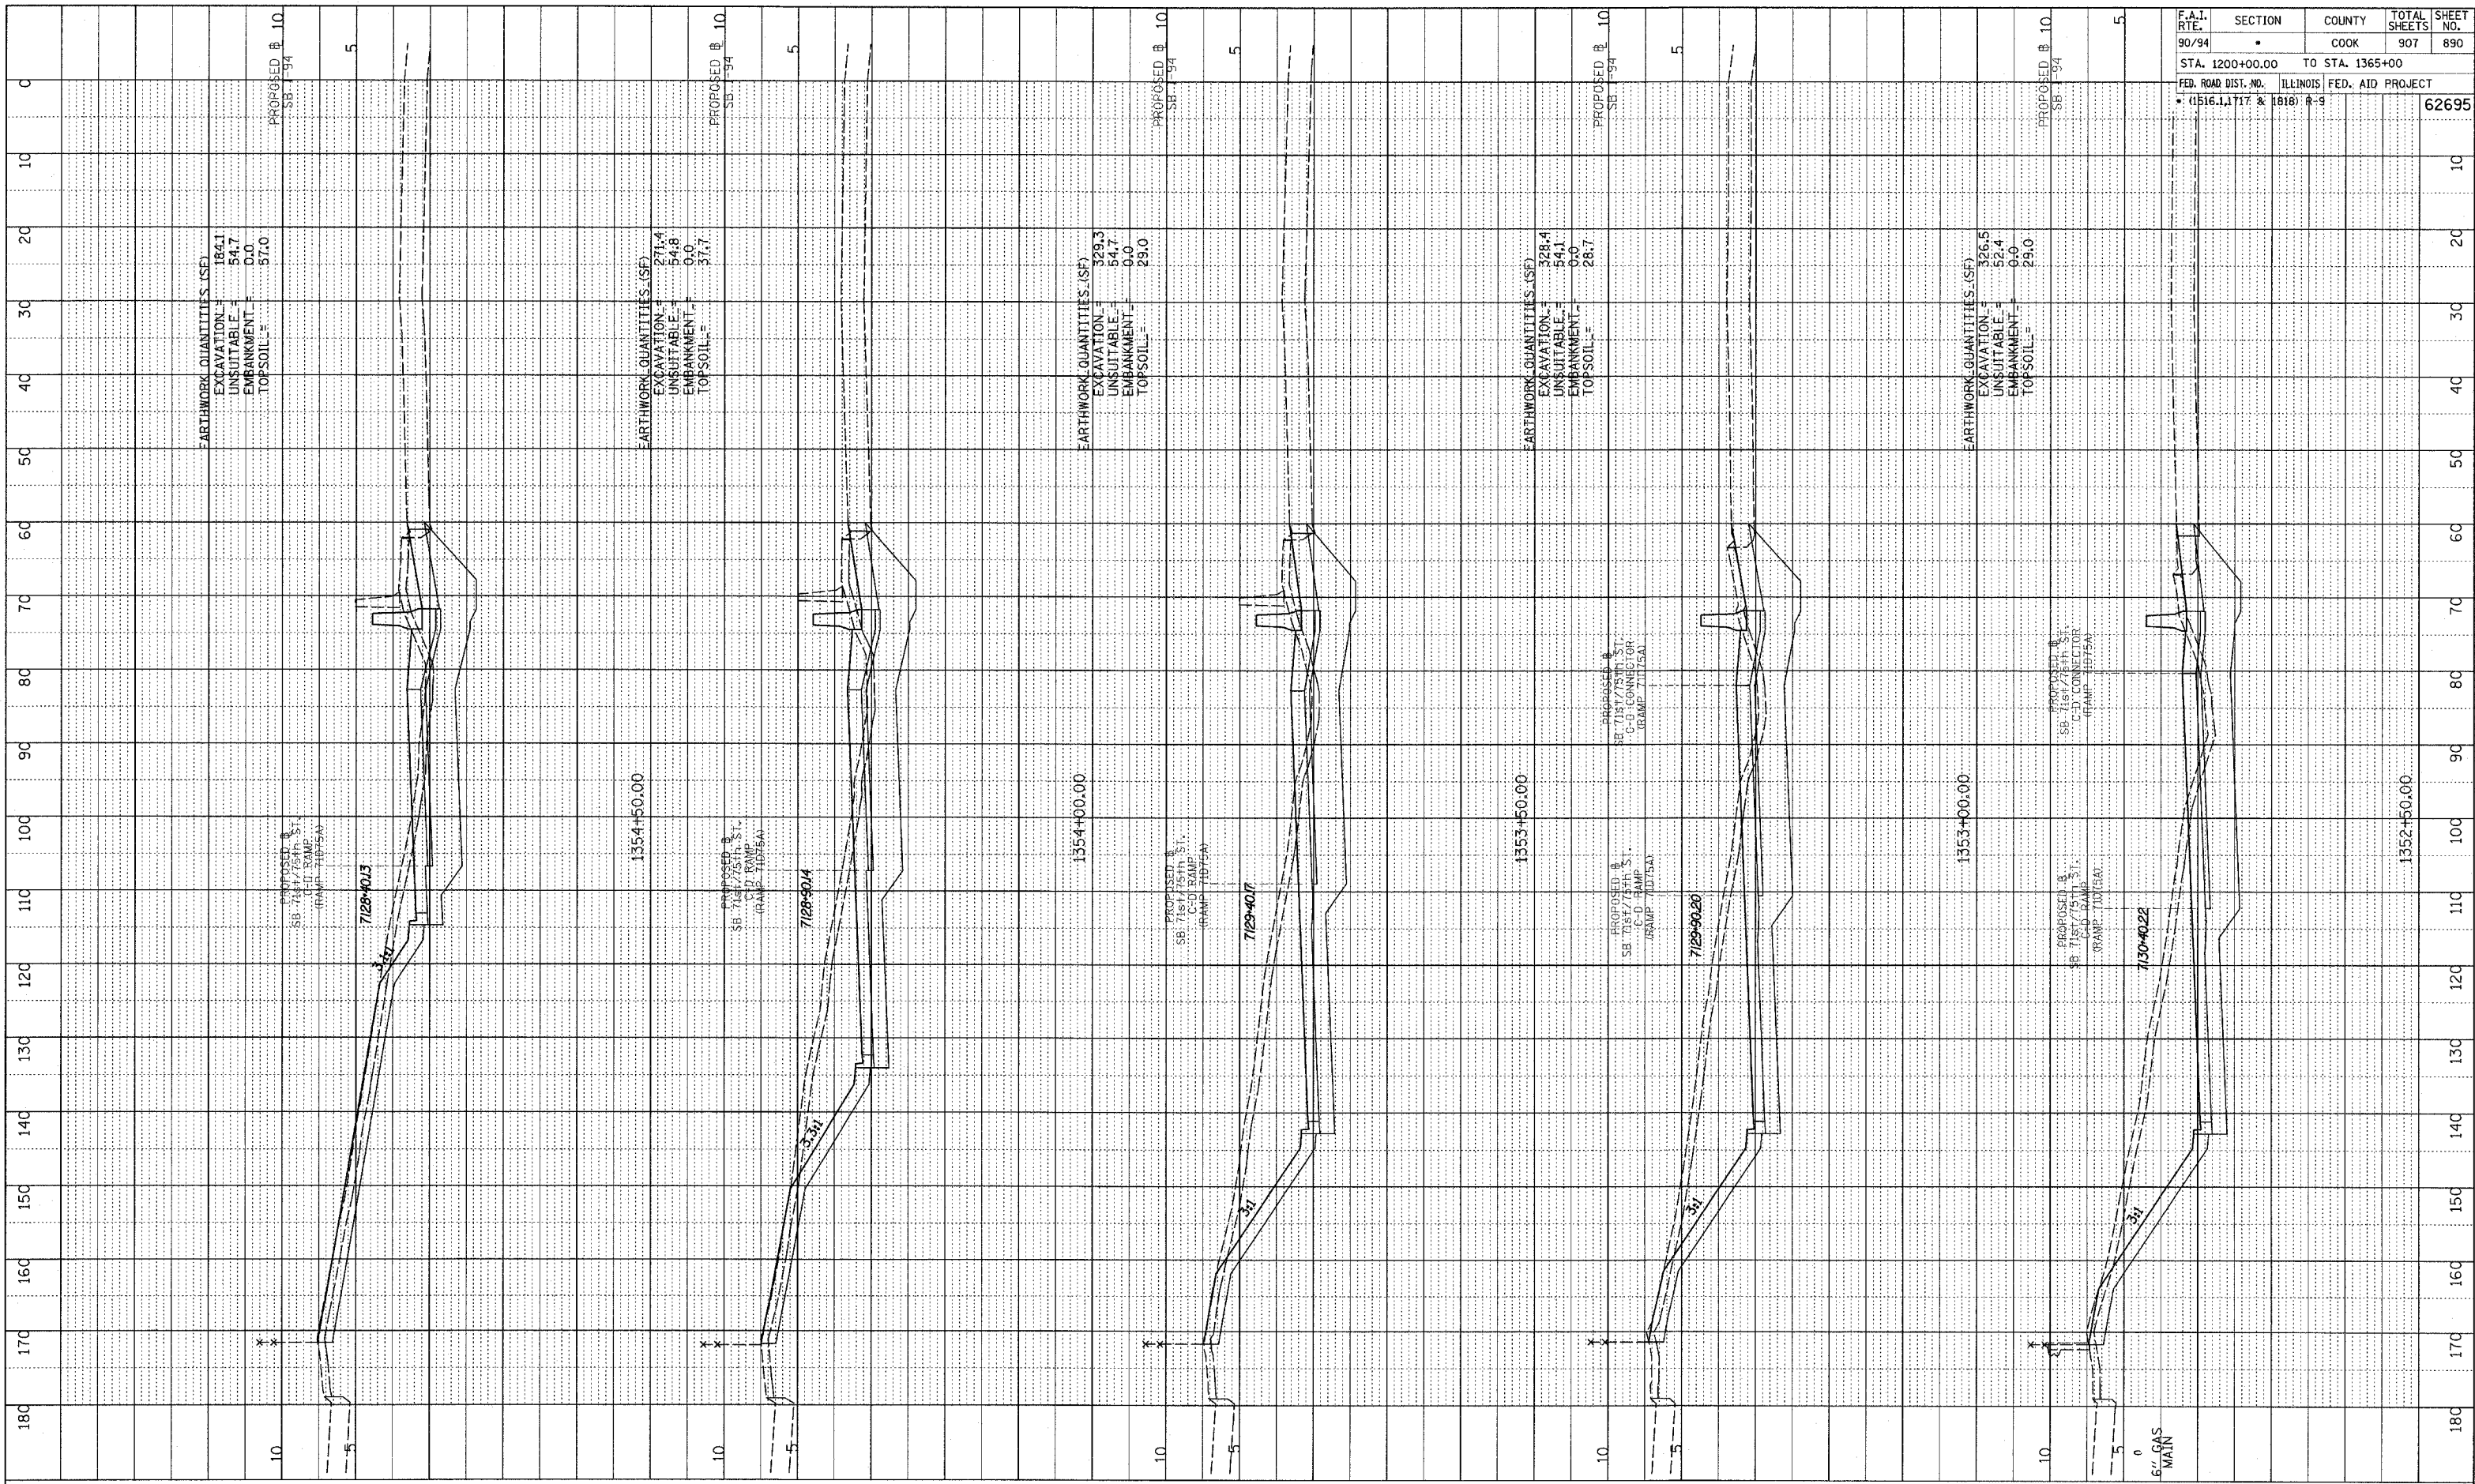


NOTE BOOK
 NO. _____
 PLOTTED _____
 GRAPHS ORDERED _____
 STRUCTURE NOTATIONS CHECKED _____

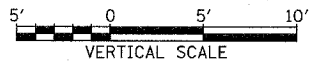

F.A.I. RTE.	SECTION	COUNTY	TOTAL SHEETS	SHEET NO.
90/94	•	COOK	907	890
STA. 1200+00.00		TO STA. 1365+00		
FED. ROAD DIST. NO.		ILLINOIS FED. AID PROJECT		
• (1516.1, 1717 & 1818) R-9		62695		

TYLIN INTERNATIONAL

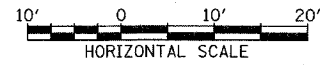

6" GAS MAIN

P:\02373\Road\17\Drawings\17_Baselines_F.dgn