

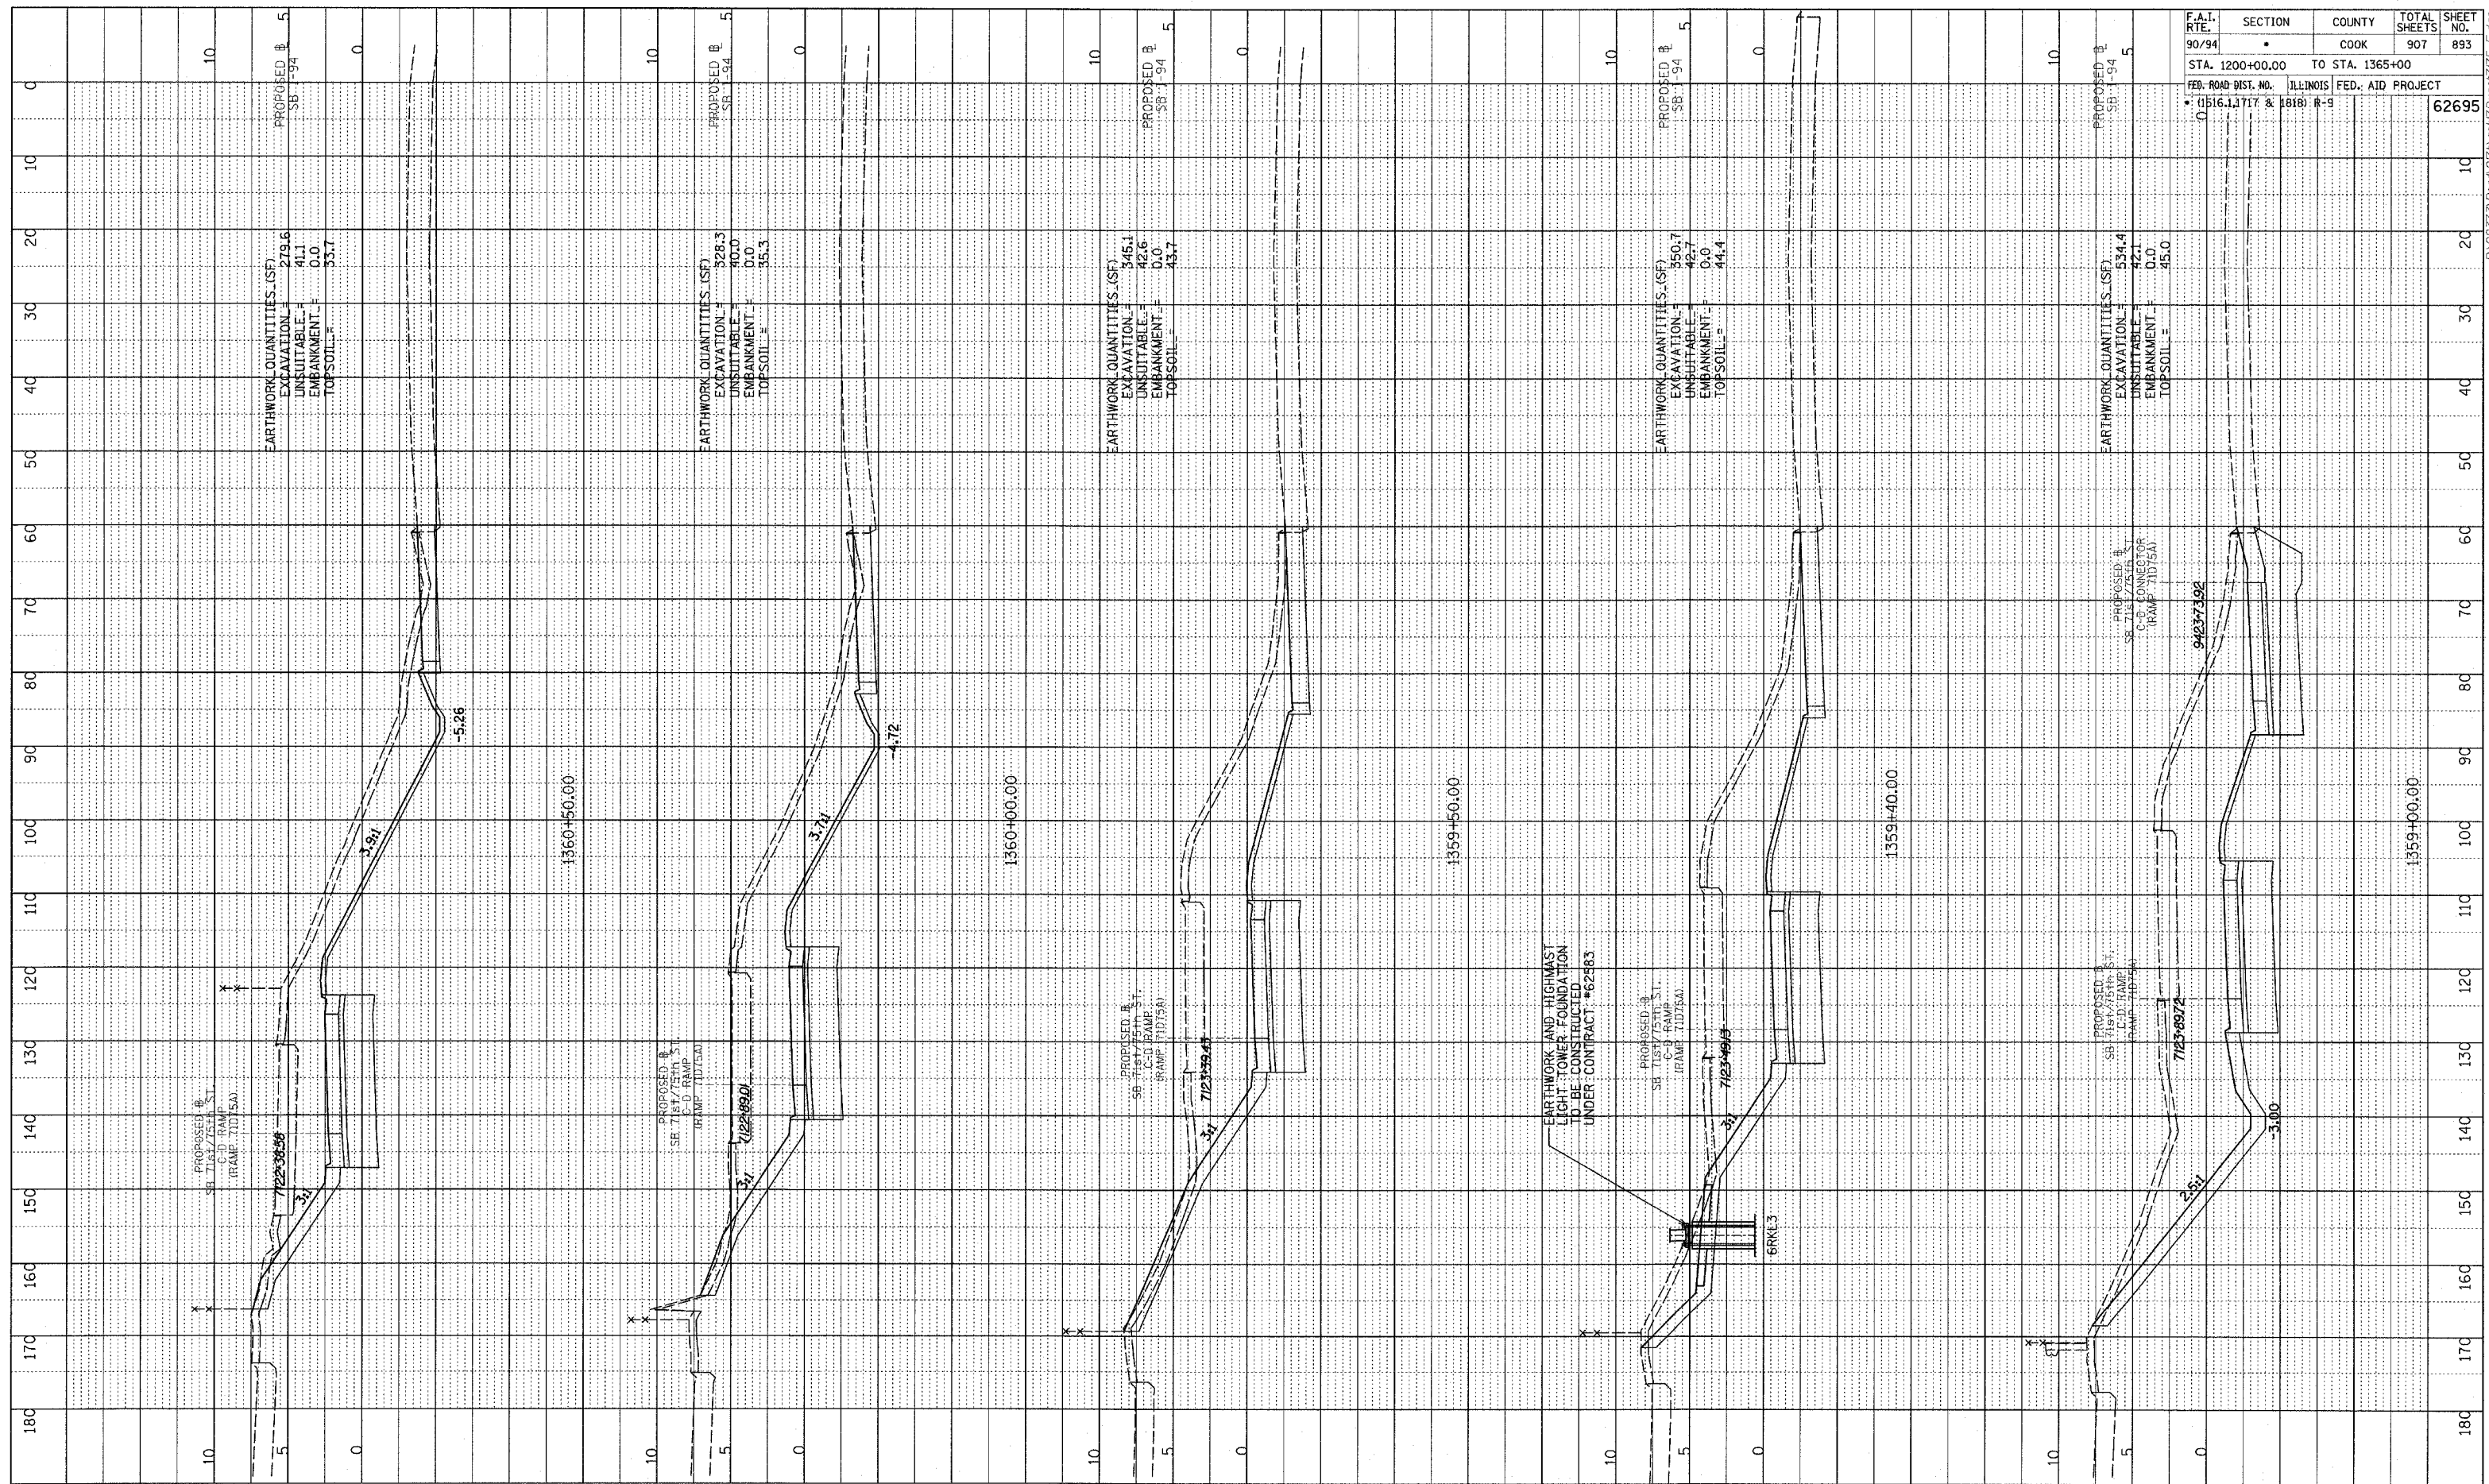


PROF. ILL. SERVED
 GRADES CHECKED
 PLAN NOTED
 NO. STRUCTURE NOTATION CHRG.

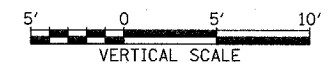

F.A.I. RTE.	SECTION	COUNTY	TOTAL SHEETS	SHEET NO.
90/94		COOK	907	893
STA. 1200+00.00 TO STA. 1365+00				
FED. ROAD DIST. NO. ILLINOIS FED. AID PROJECT				
• (1516, 11717 & 1818) R-9				
				62695

TYLIN INTERNATIONAL

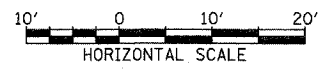

P:\0237\Road\011\Bypk17\Bxssht115-F.dgn