


CROSS SECTIONS SURVEYED BY DATE  
 SECTIONS DRAWN BY  
 NOTE BOOK NO. CHECKED BY  
 STRUCTURE NOTATION CHRD.

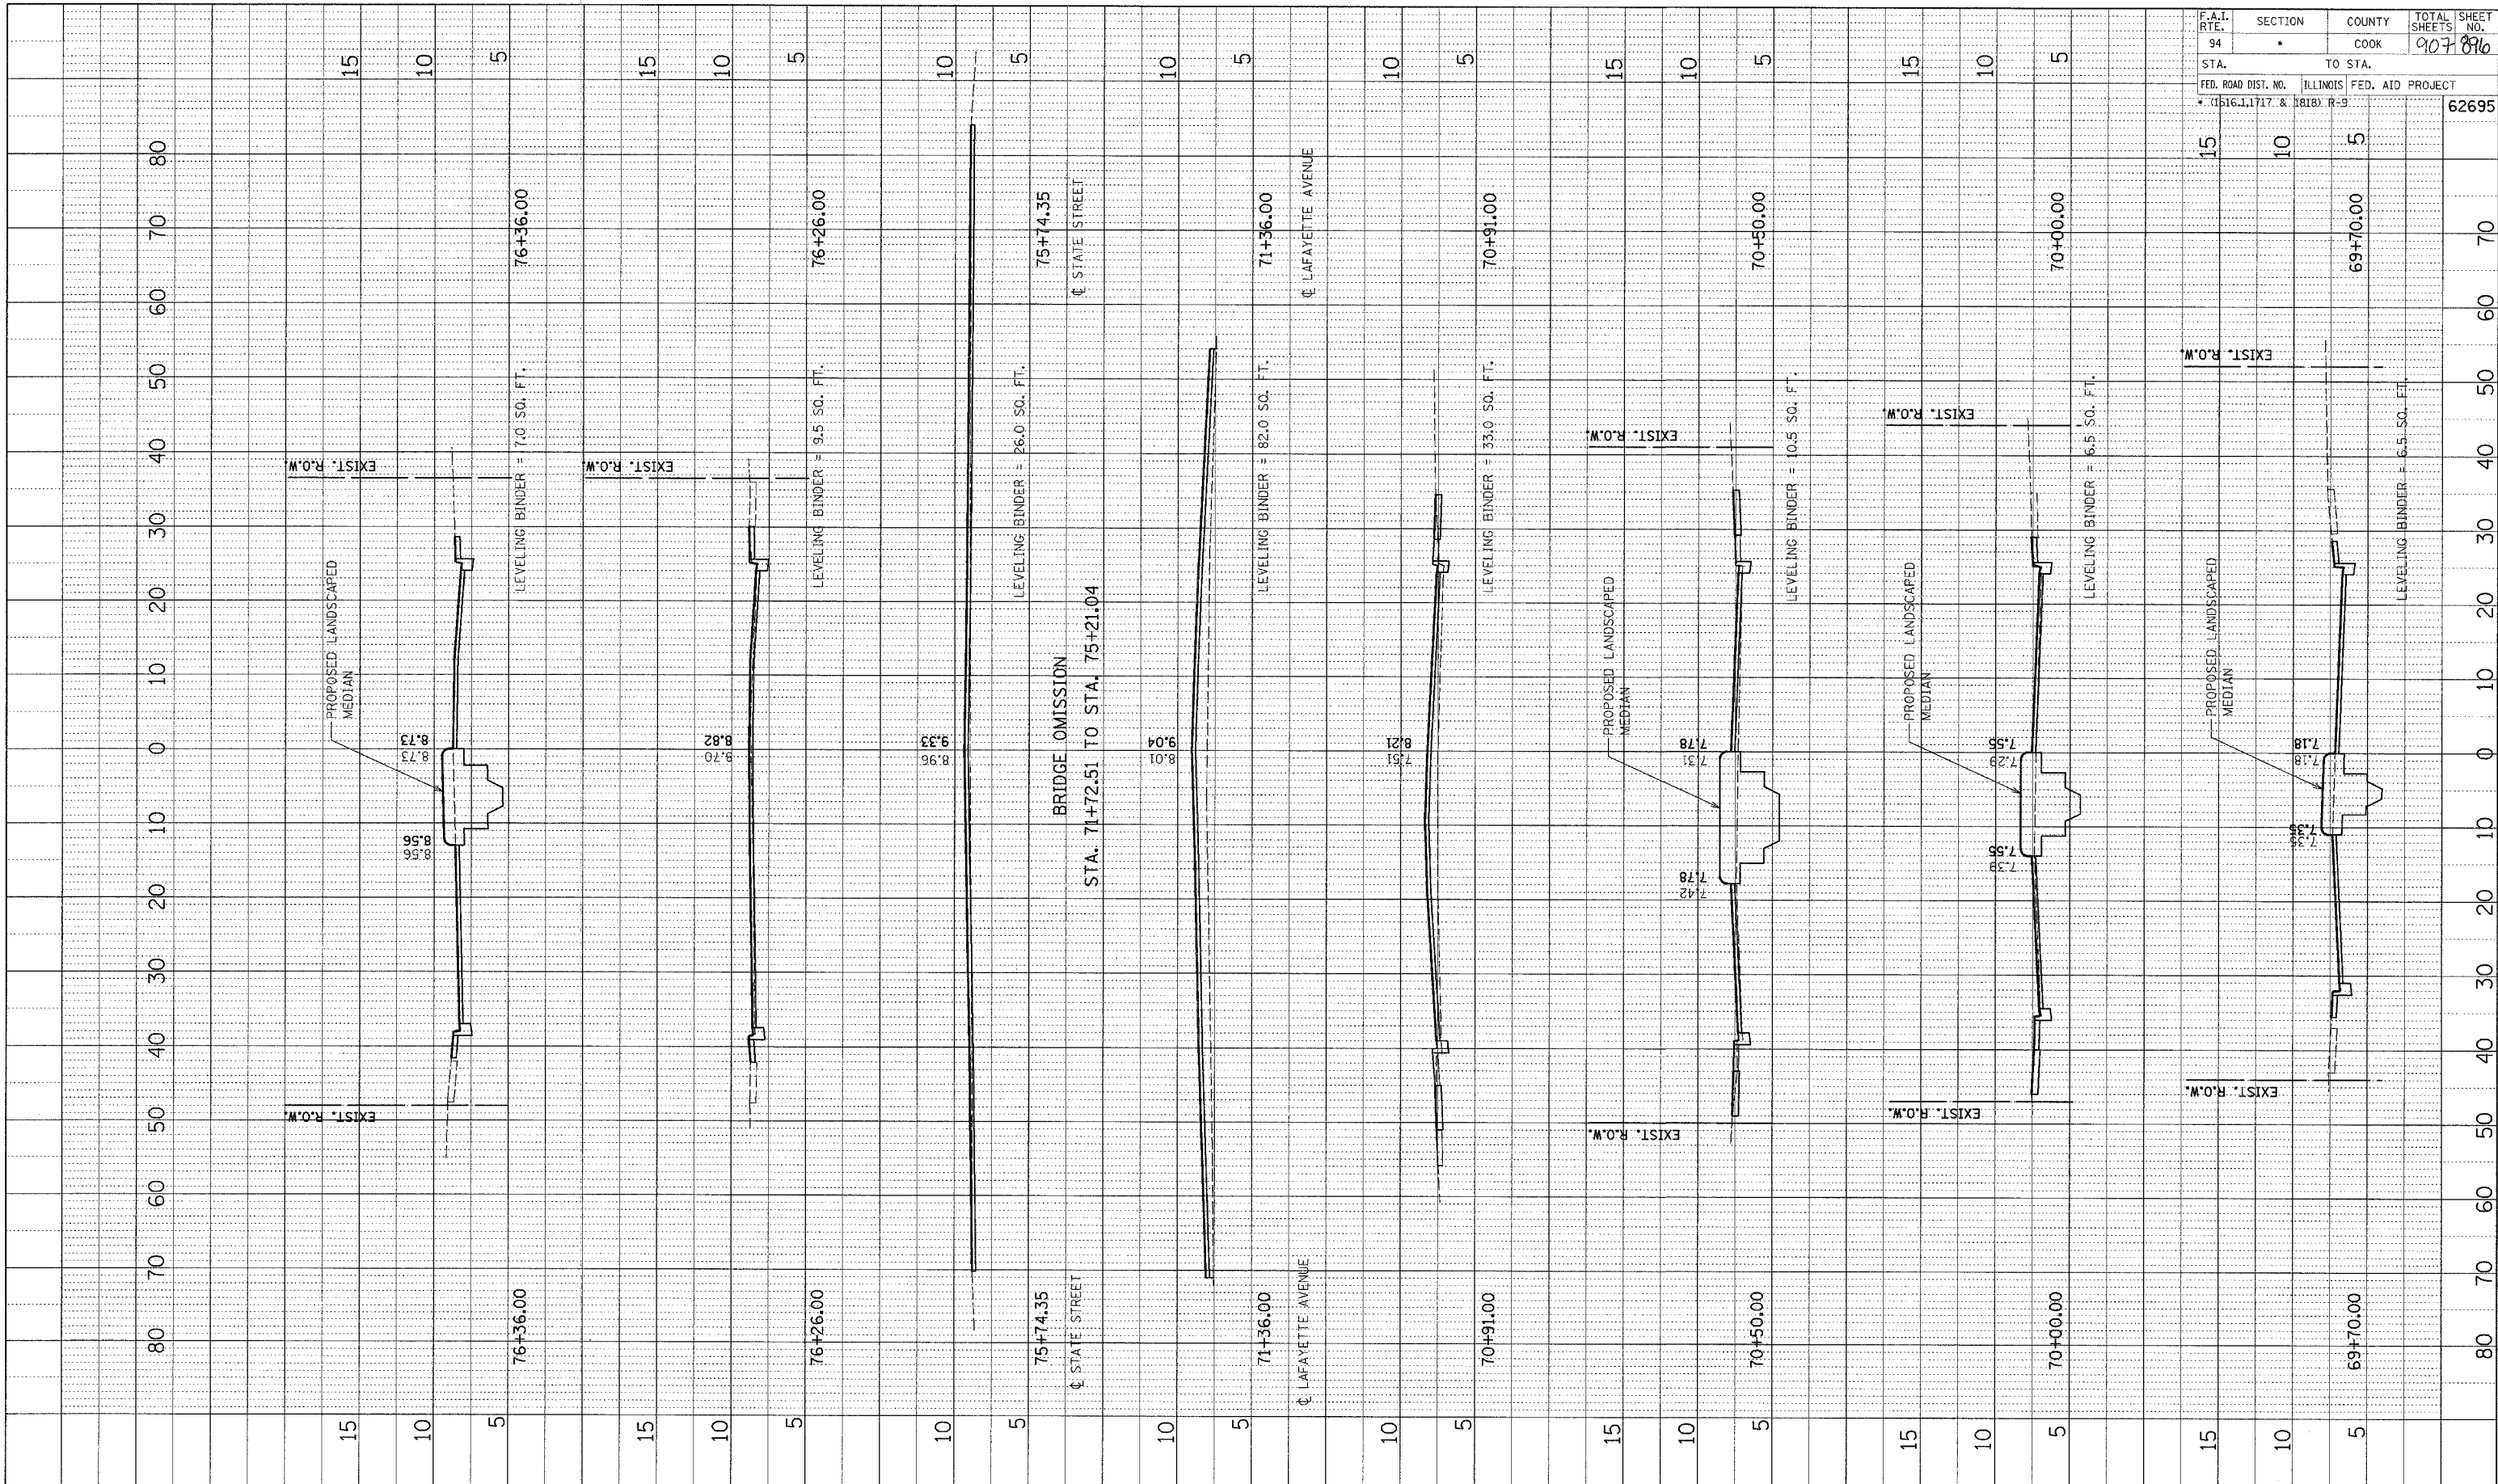

|                |            |                           |                  |               |
|----------------|------------|---------------------------|------------------|---------------|
| F.A.T. RTE. 94 | SECTION    | COUNTY COOK               | TOTAL SHEETS 907 | SHEET NO. 896 |
| STA. 15        | TO STA. 10 | ILLINOIS FED. AID PROJECT | 62695            |               |

