

**Wang Engineering, Inc.**  
Consulting Geotechnical and Environmental Engineers  
wangeng3@wangeng.com  
1145 Main Street  
Lombard, IL 60148  
Telephone: 630 953-9928  
Fax: 630 953-9938



**BORING LOG P-141**  
WEI Job No.: 414-07-01  
Client: T. Y. LIN International  
Project: Dan Ryan Improvements  
Location: From 95th Street to 69th Street

Datum: CCD  
Elevation: 2.82 ft  
North: 1846031.62 ft  
East: 1177587.22 ft  
Station: 1246+50.91  
Offset: 57.24 LT

**Wang Engineering, Inc.**  
Consulting Geotechnical and Environmental Engineers  
wangeng3@wangeng.com  
1145 Main Street  
Lombard, IL 60148  
Telephone: 630 953-9928  
Fax: 630 953-9938

**BORING LOG P-146**  
WEI Job No.: 414-07-01  
Client: T. Y. LIN International  
Project: Dan Ryan Improvements  
Location: From 95th Street to 69th Street

Datum: CCD  
Elevation: -0.65 ft  
North: 1844094.16 ft  
East: 1177642.37 ft  
Station: 1227+12.67  
Offset: 57.57 LT

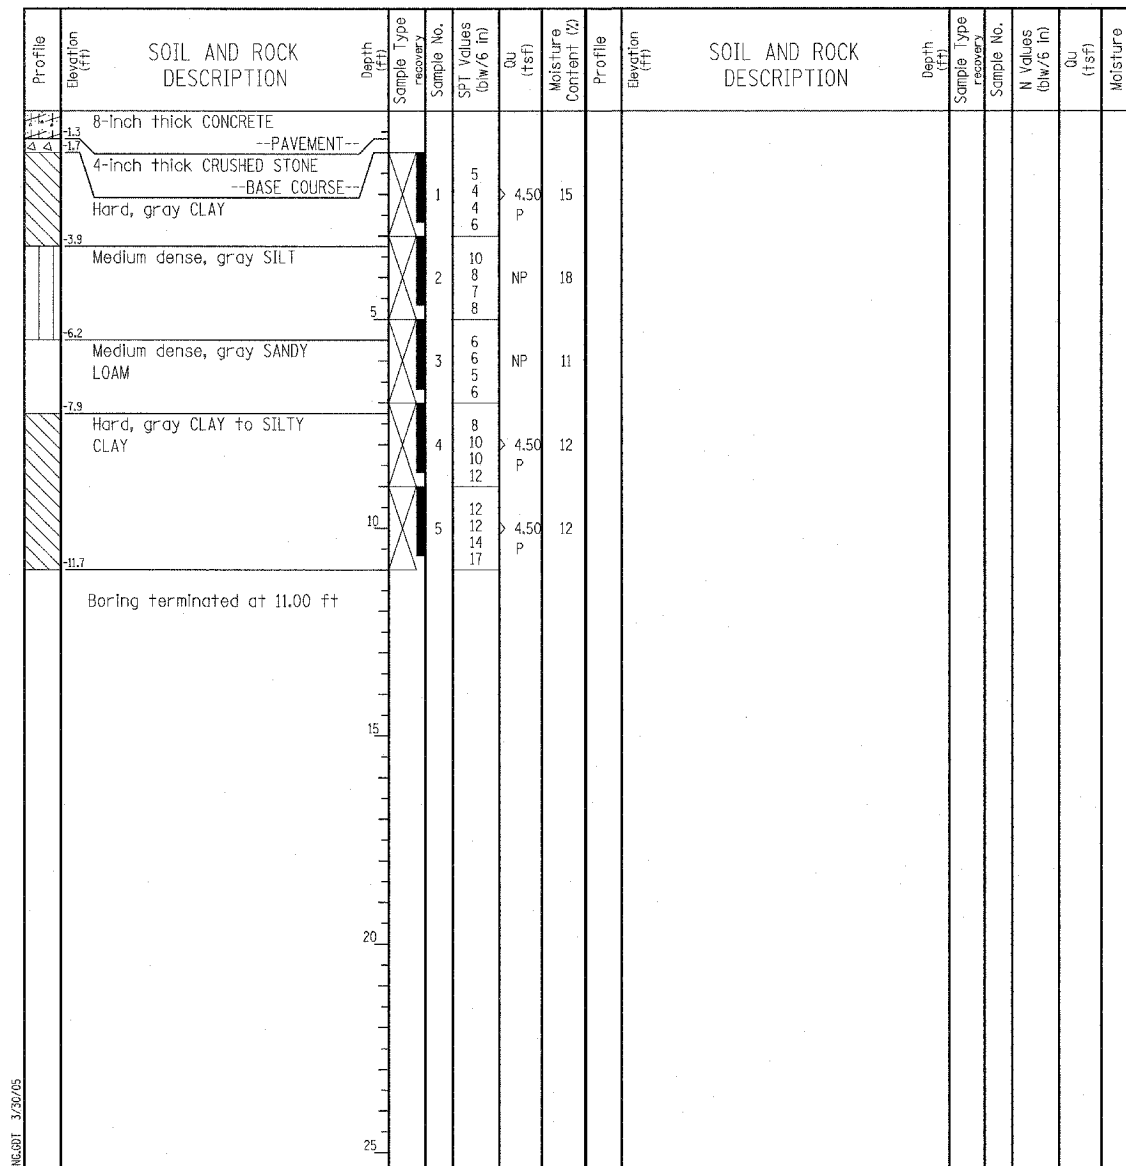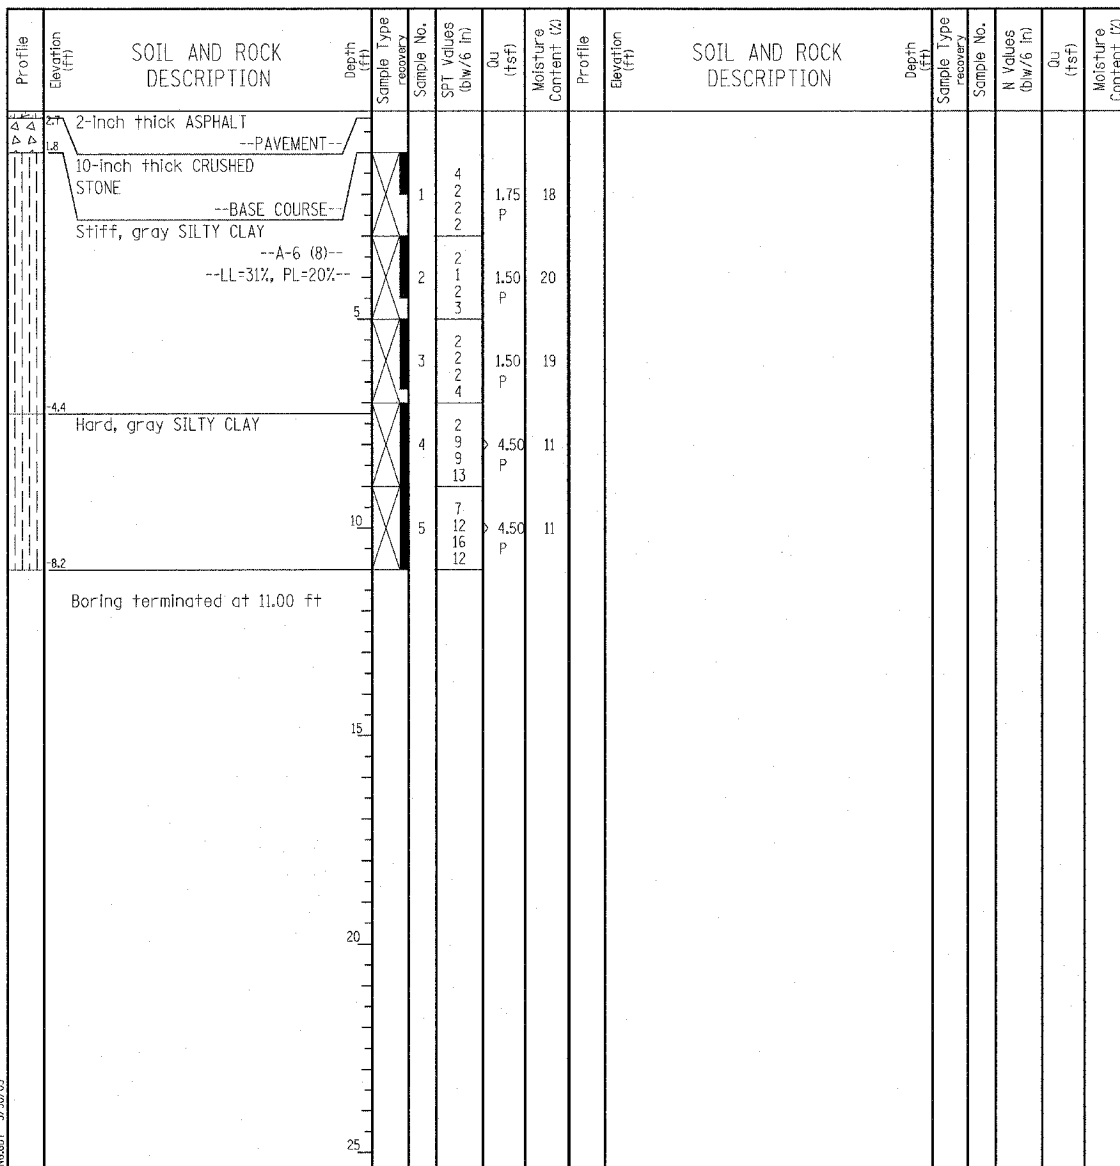

GENERAL NOTES				WATER LEVEL DATA	
Begin Drilling	06-25-2003	Complete Drilling	06-25-2003	While Drilling	DRY
Drilling Contractor	Patrick Drilling	Drill Rig	CME 75 TMR	At Completion of Drilling	DRY
Driller	J&B	Logger	Y. Shiu	Time After Drilling	NA
Drilling Method	3.25" ID. HSA; Boring backfilled with bentonite upon completion				
				Depth to Water	NA
The stratification lines represent the approximate boundary between soil types; the actual transition may be gradual.					

GENERAL NOTES				WATER LEVEL DATA	
Begin Drilling	06-26-2003	Complete Drilling	06-26-2003	While Drilling	DRY
Drilling Contractor	Patrick Drilling	Drill Rig	CME 75 TMR	At Completion of Drilling	DRY
Driller	J&B	Logger	Y. Shiu	Time After Drilling	NA
Drilling Method	3.25" ID. HSA; Boring backfilled with bentonite upon completion				
				Depth to Water	NA
The stratification lines represent the approximate boundary between soil types; the actual transition may be gradual.					

**LEGEND**

NP	NON-PLASTIC
B	BULGE FAILURE
S	SHEAR FAILURE
P	POCKET PENETROMETER

**TYLIN INTERNATIONAL**

REVISIONS	
NAME	DATE

SHEET 6 OF 10

ILLINOIS DEPARTMENT OF TRANSPORTATION  
F.A.I. 94 (DAN RYAN EXPRESSWAY)  
BORING LOGS P-141 & P-146

S.N. \_\_\_\_\_ DESIGNED BY: DJR  
SCALE: N.T.S. DRAWN BY: DJR  
DATE: MARCH 25, 2005 CHECKED BY: DAK