
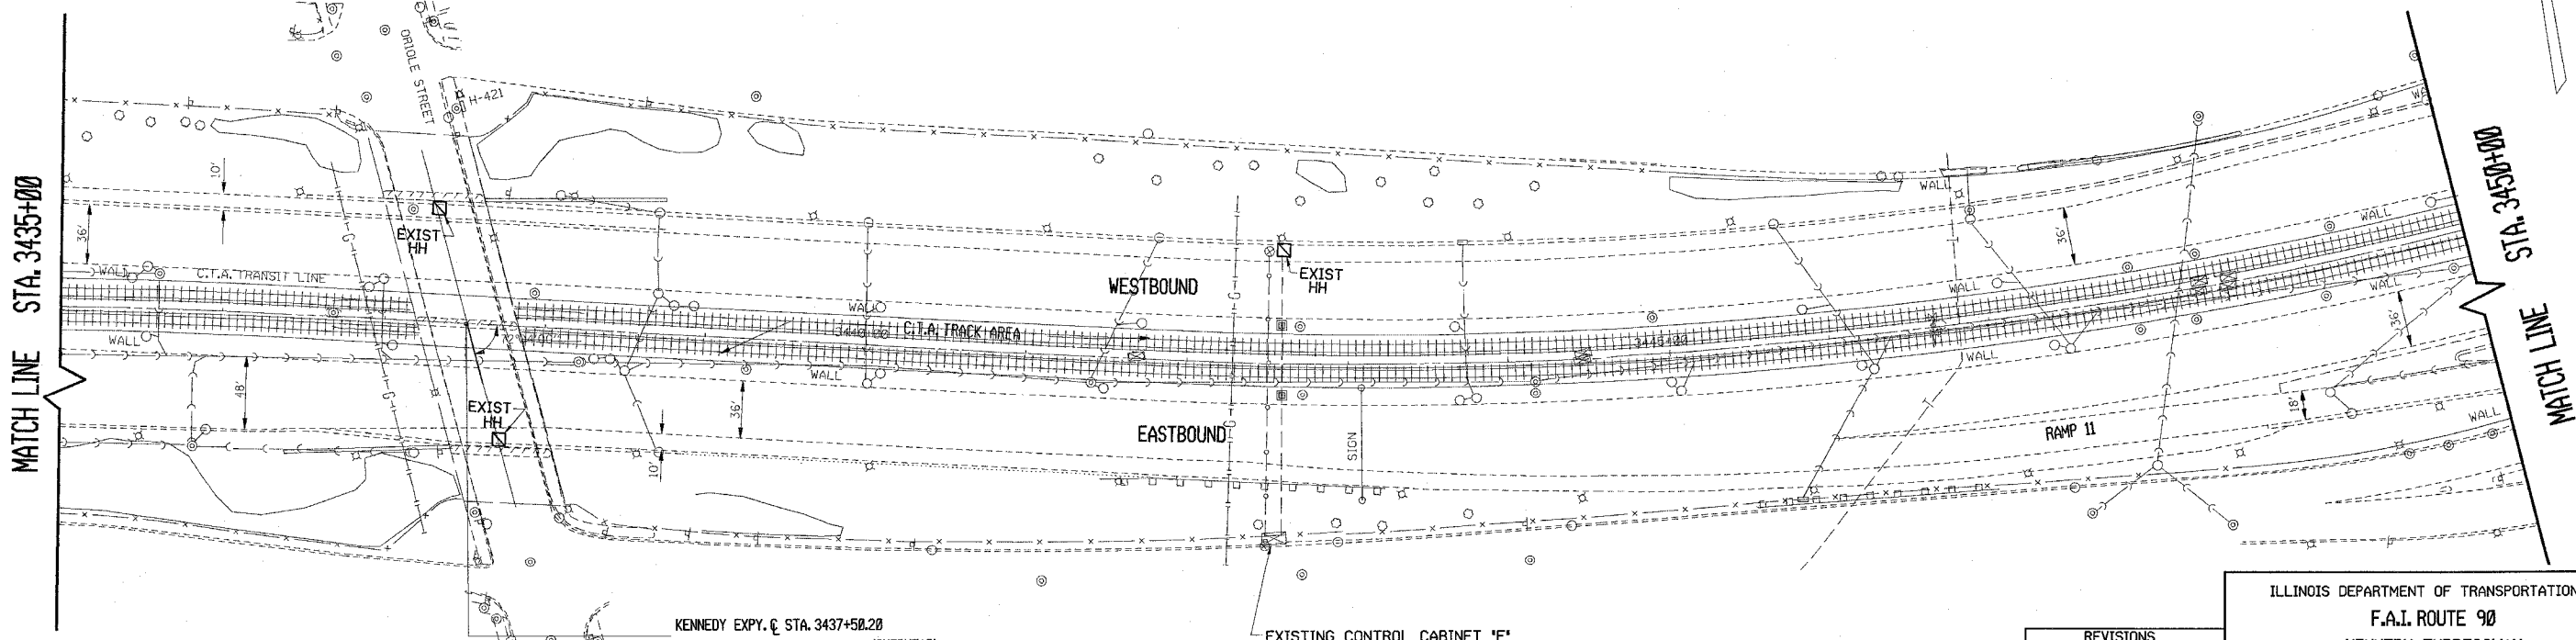


F.A.I. RTE.	SECTION	COUNTY	TOTAL SHEETS	SHEET NO.
90		COOK	82	17
STA. 3420+00		TO STA. 3450+00		
FED. ROAD DIST. NO.	ILLINOIS	FED. AID PROJECT		
* (1012, 1214, 1415, & 1517) RS-3				

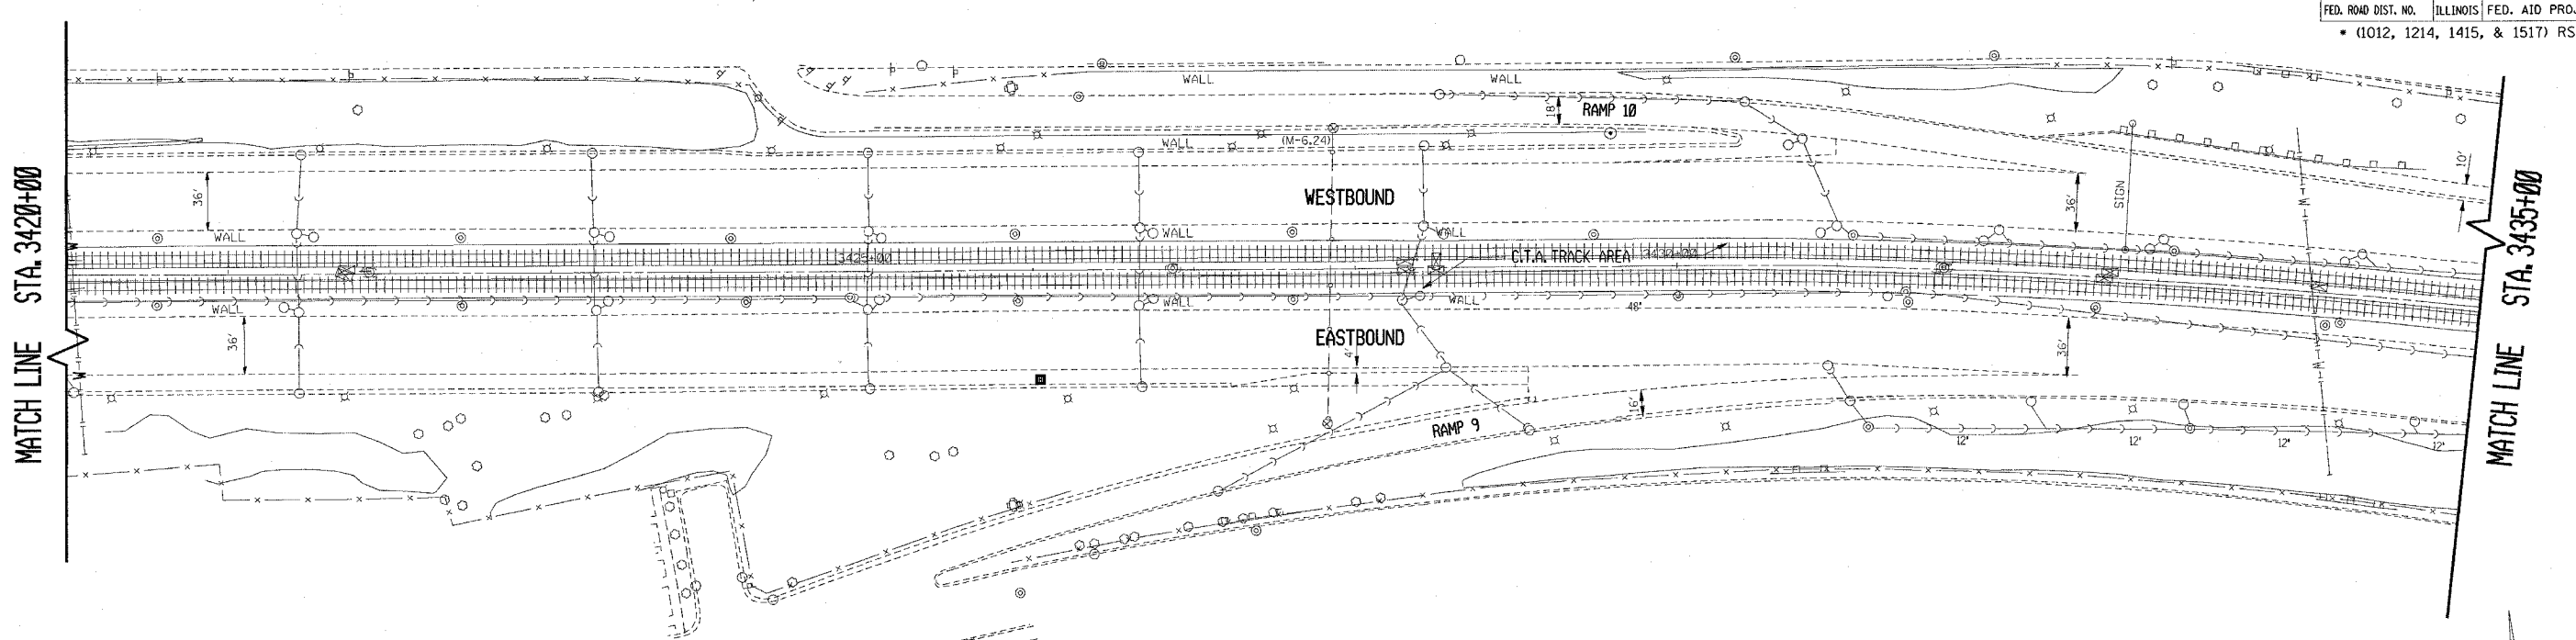

KENNEDY EXPY. @ STA. 3437+50.20
N. ORIOLE AVE. @ STA. 8+00 (OVERHEAD)

EXISTING CONTROL CABINET 'F'

REVISIONS	
NAME	DATE

ILLINOIS DEPARTMENT OF TRANSPORTATION
F.A.I. ROUTE 90
KENNEDY EXPRESSWAY
EXISTING CONDITIONS
 STA. 3420+00 TO STA. 3450+00

SCALE: HORIZ. SCALE IN FEET
 DATE 5/2/2005 DRAWN BY CADD CHECKED BY