


F.A.I. RTE.	SECTION	COUNTY	TOTAL SHEETS	SHEET NO.
90		COOK	82	18
STA. 3450+00		TO STA. 3480+00		
FED. ROAD DIST. NO.	ILLINOIS	FED. AID PROJECT		
• (1012, 1214, 1415, & 1517) RS-3				

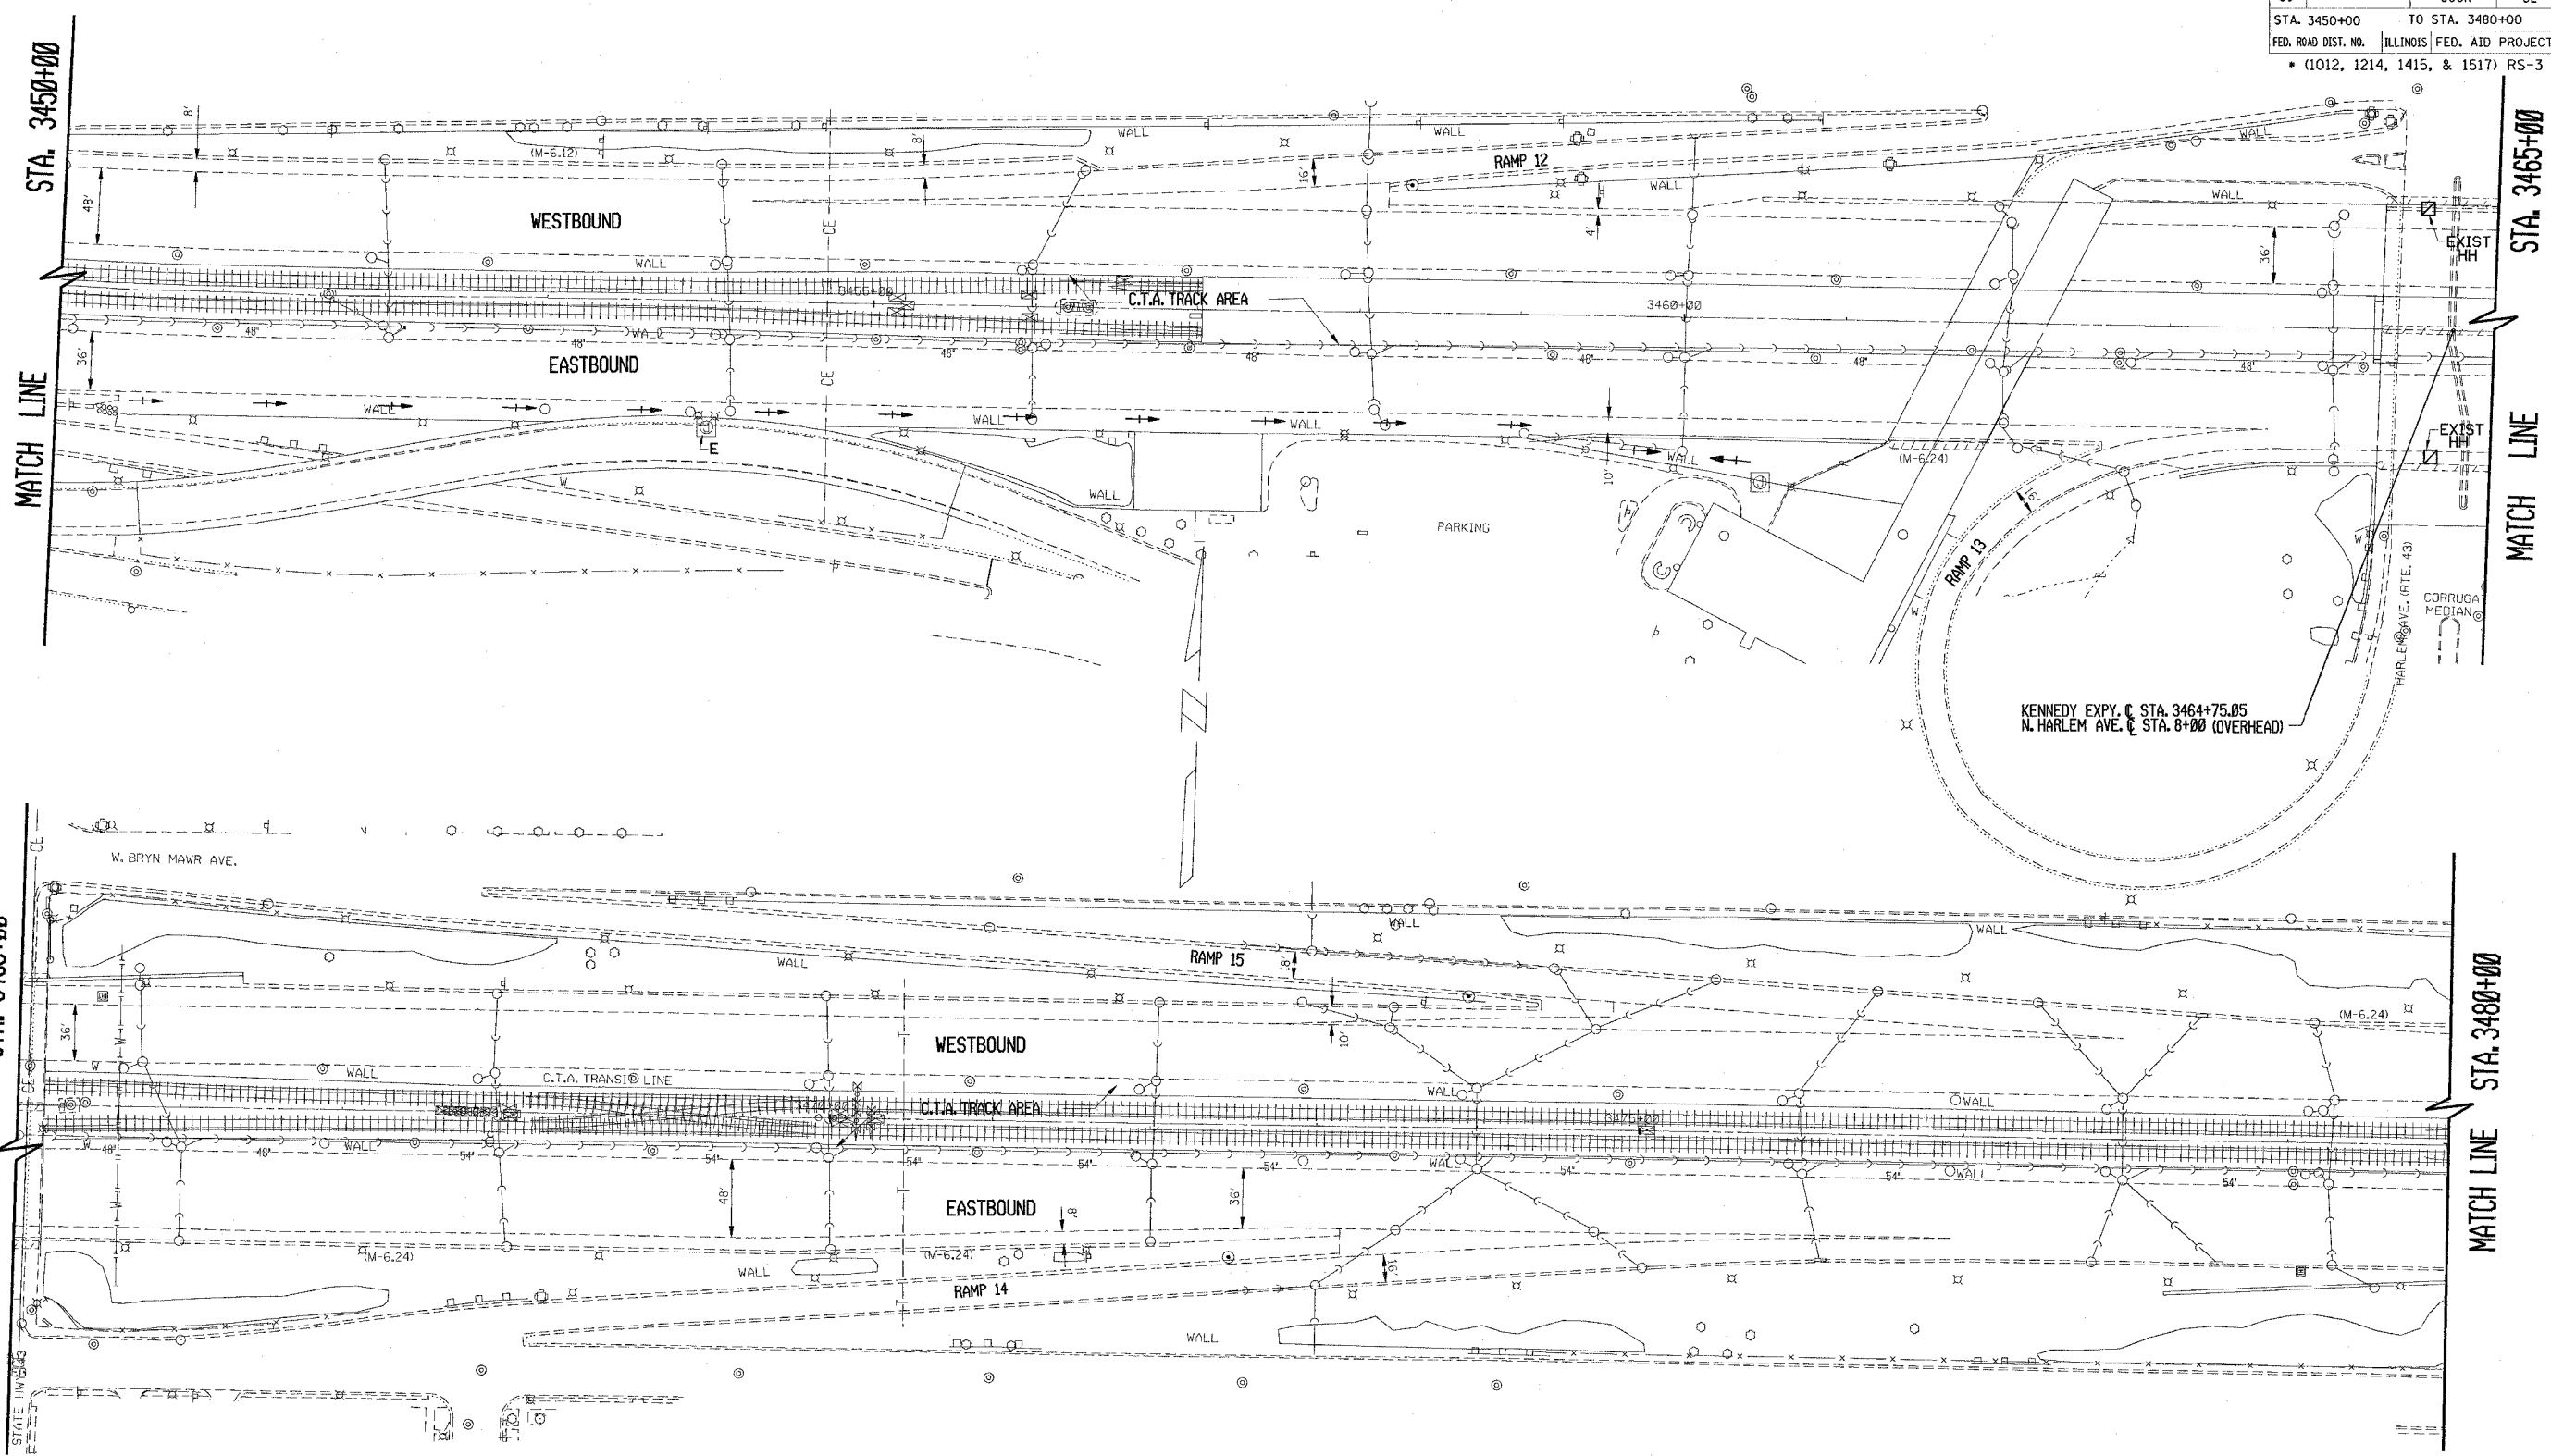

REVISIONS	
NAME	DATE

ILLINOIS DEPARTMENT OF TRANSPORTATION
 F.A.I. ROUTE 90
 KENNEDY EXPRESSWAY
 EXISTING CONDITIONS
 STA. 3450+00 TO STA. 3480+00

SCALE: HORIZ. SCALE IN FEET
 DATE 5/2/2005 DRAWN BY CAD00 CHECKED BY