


CONTRACT NO. 62746				
F.A.I. RTE.	SECTION	COUNTY	TOTAL SHEETS	SHEET NO.
90		COOK	82	19
STA. 3480+00		TO STA. 3510+00		
FED. ROAD DIST. NO.	ILLINOIS	FED. AID PROJECT		
• (1012, 1214, 1415, & 1517) RS-3				

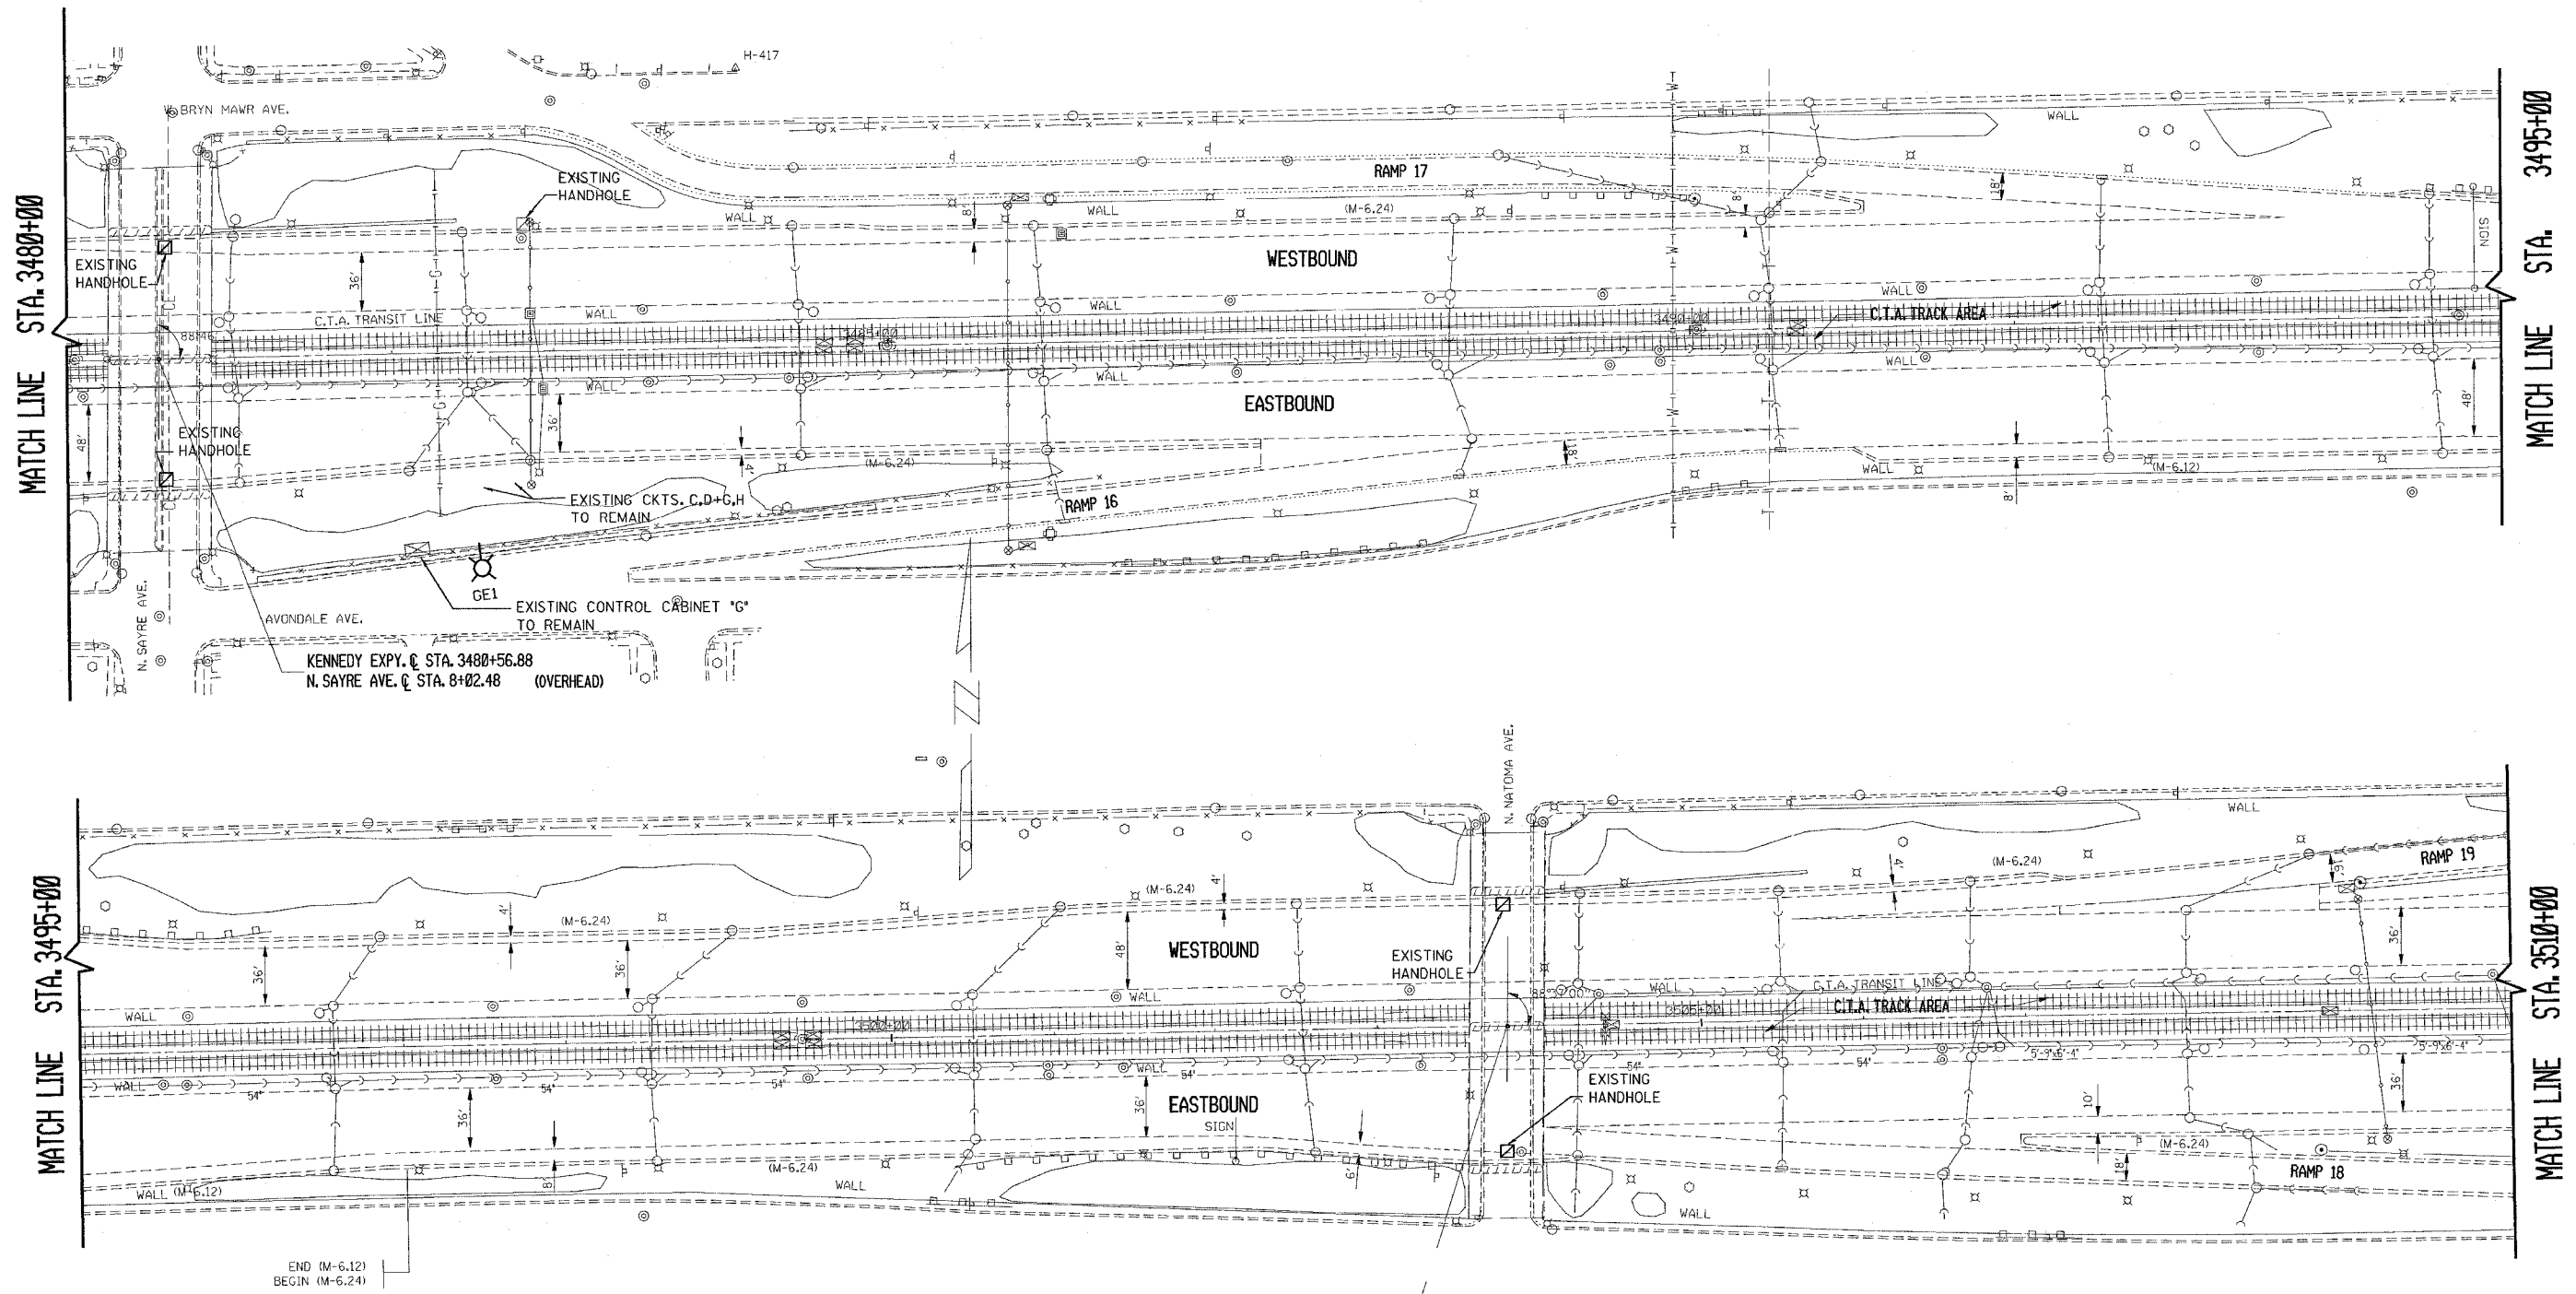

REVISIONS	
NAME	DATE

ILLINOIS DEPARTMENT OF TRANSPORTATION  
 F.A.I. ROUTE 90  
 KENNEDY EXPRESSWAY  
 EXISTING CONDITIONS  
 STA. 3480+00 TO STA. 3510+00  
 SCALE: HORIZ. 1" = 50'  
 DATE 5/2/2005  
 DRAWN BY CAD  
 CHECKED BY

KENNEDY EXPY. C STA. 3503+79.91  
 N. NATOMA AVE. STA. 8+19.86 (OVERHEAD)

END (M-6.12)  
 BEGIN (M-6.24)