


F.A.I. RTE.	SECTION	COUNTY	TOTAL SHEETS	SHEET NO.
90	*	COOK	82	25
STA.		TO STA.		
FED. ROAD DIST. NO.	ILLINOIS	FED. AID PROJECT		
* (1012, 1214, 1415, & 1517) RS-3				

KENNEDY EXPRESSWAY @ STA. 3383+24.29=
 CUMBERLAND AVENUE @ STA. 117+77.80 (OVERHEAD)

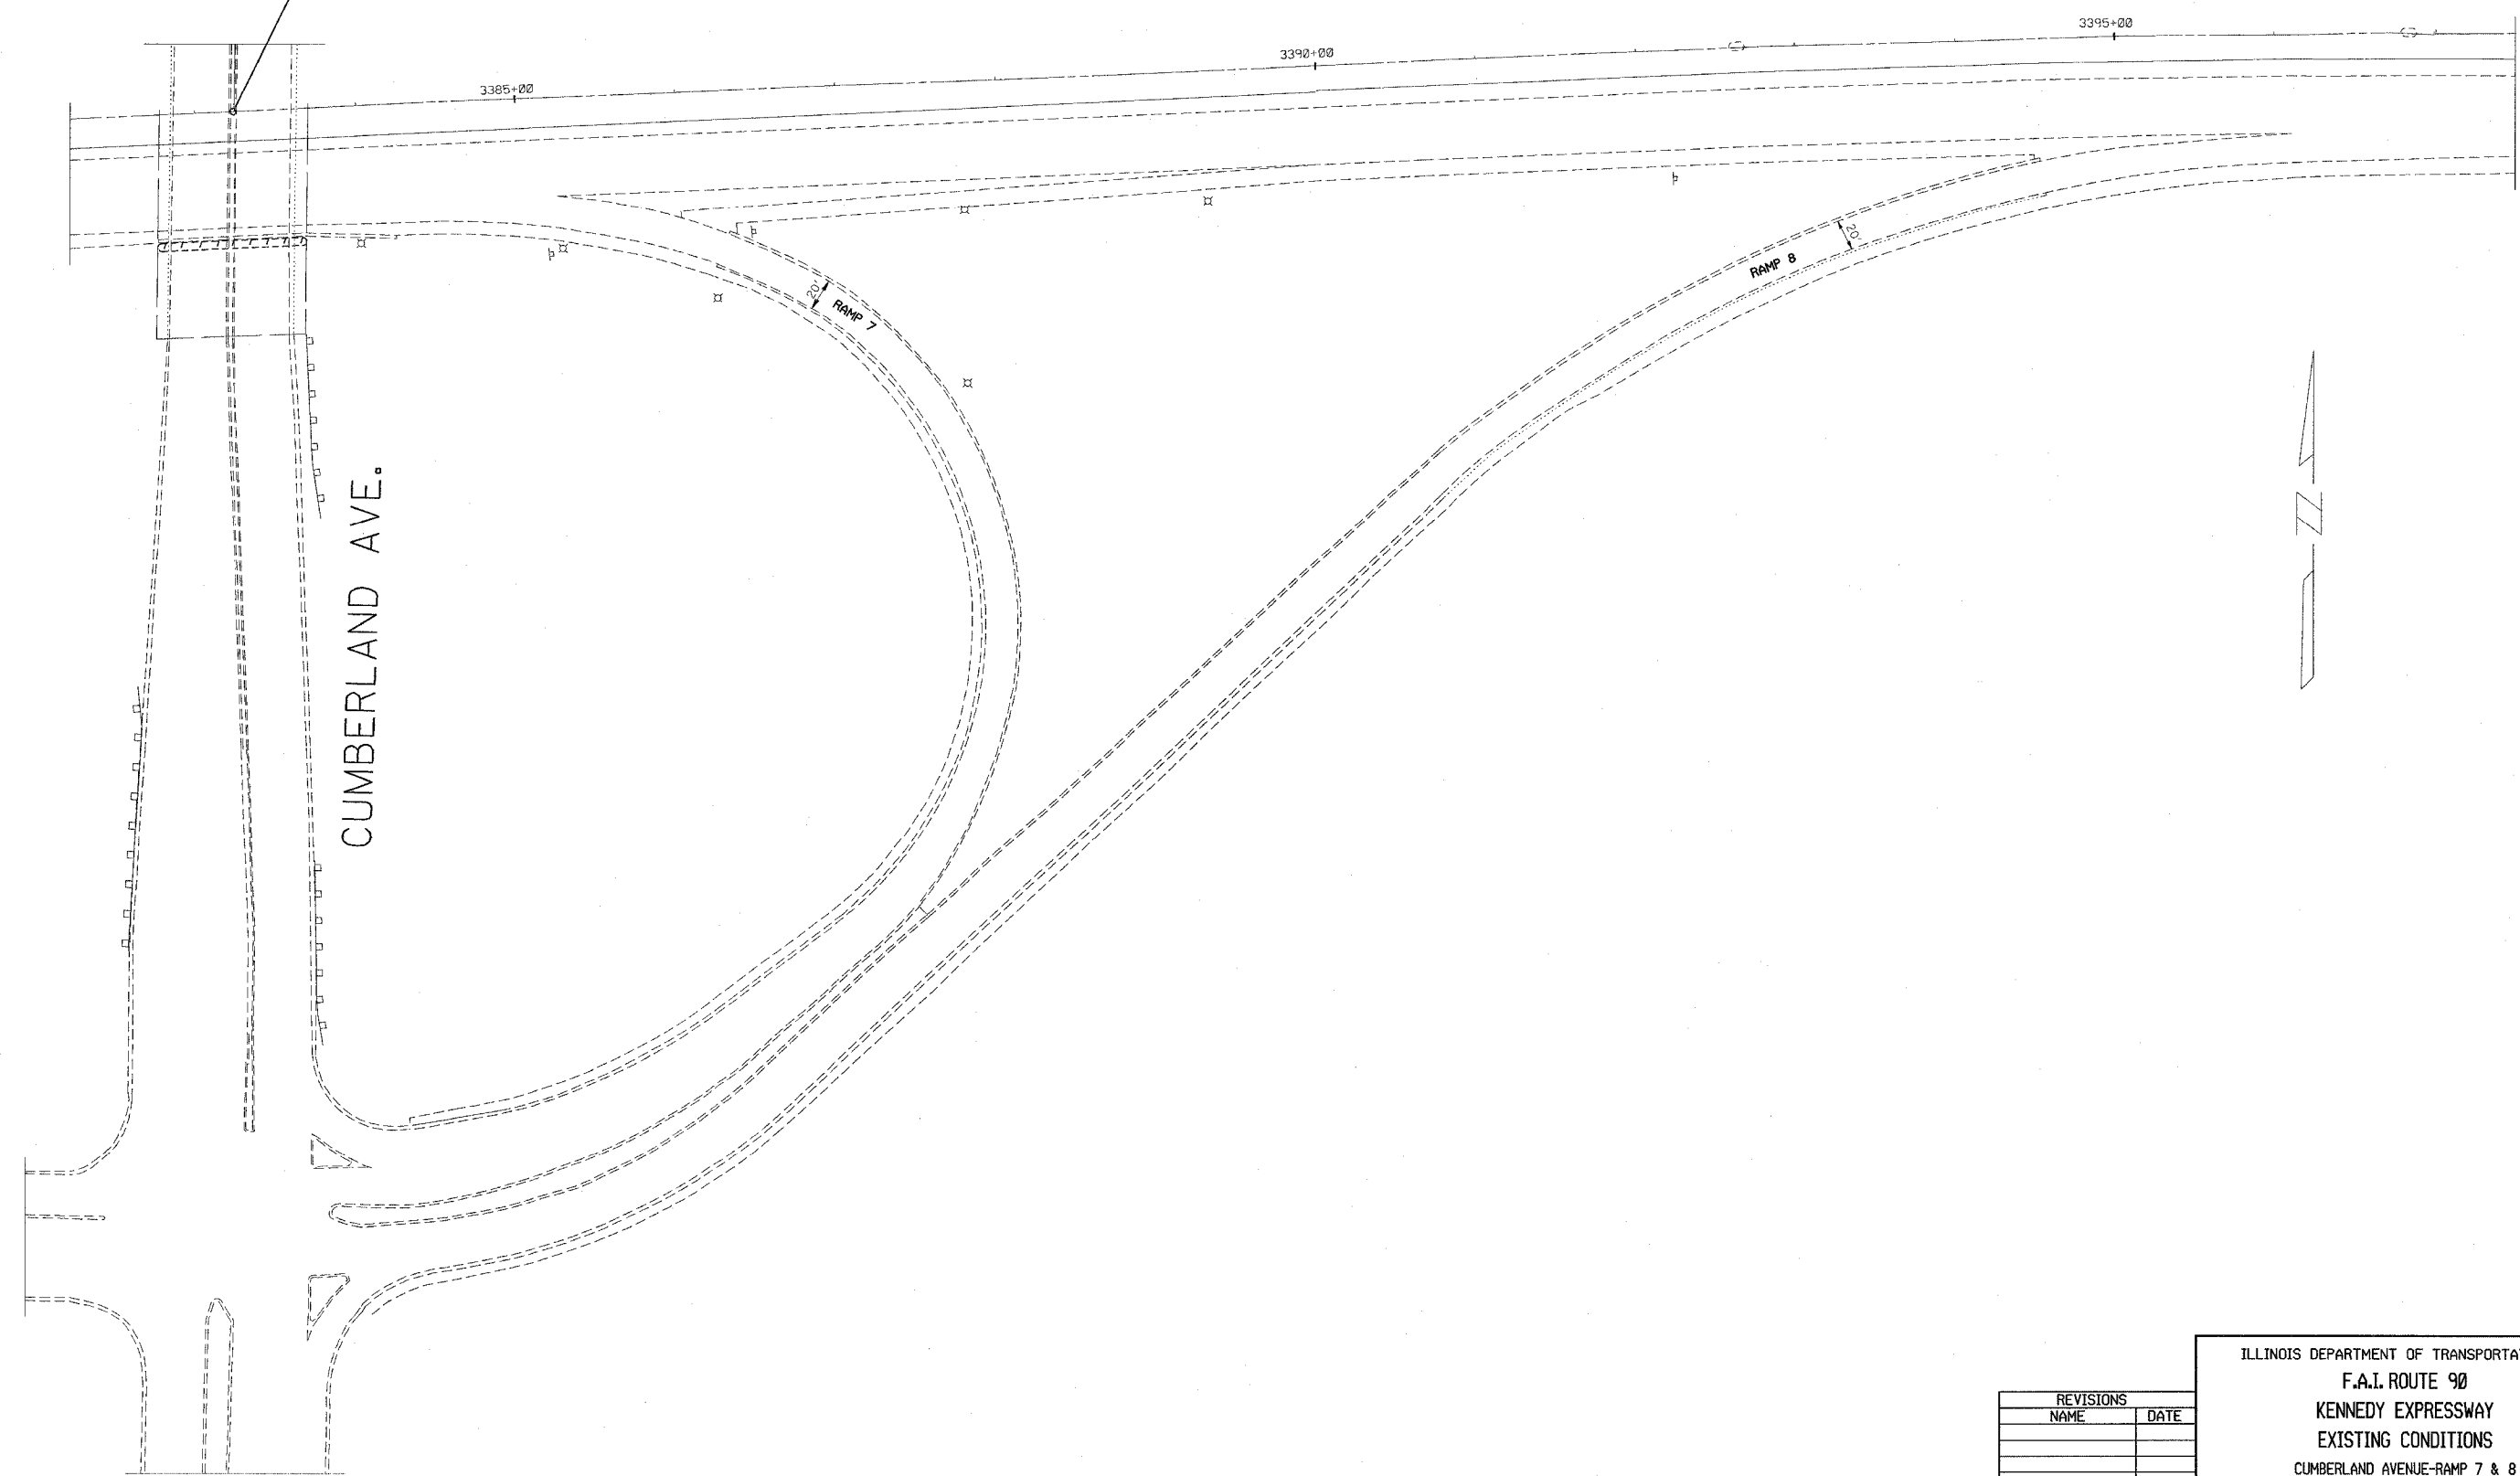

CUMBERLAND AVE.

RAMP 7

RAMP 8

REVISIONS	
NAME	DATE

ILLINOIS DEPARTMENT OF TRANSPORTATION
 F.A.I. ROUTE 90
 KENNEDY EXPRESSWAY
 EXISTING CONDITIONS
 CUMBERLAND AVENUE-RAMP 7 & 8

SCALE: HORIZ. SCALE IN FEET

DATE: ##DATE## DRAWN BY: _____ CHECKED BY: _____