


F.A.I. RTE.	SECTION	COUNTY	TOTAL SHEETS	SHEET NO.
90	*	COOK	82	26
STA.		TO STA.		
FED. ROAD DIST. NO.		ILLINOIS FED. AID PROJECT		
		* (1012, 1214, 1415, & 1517) RS-3		

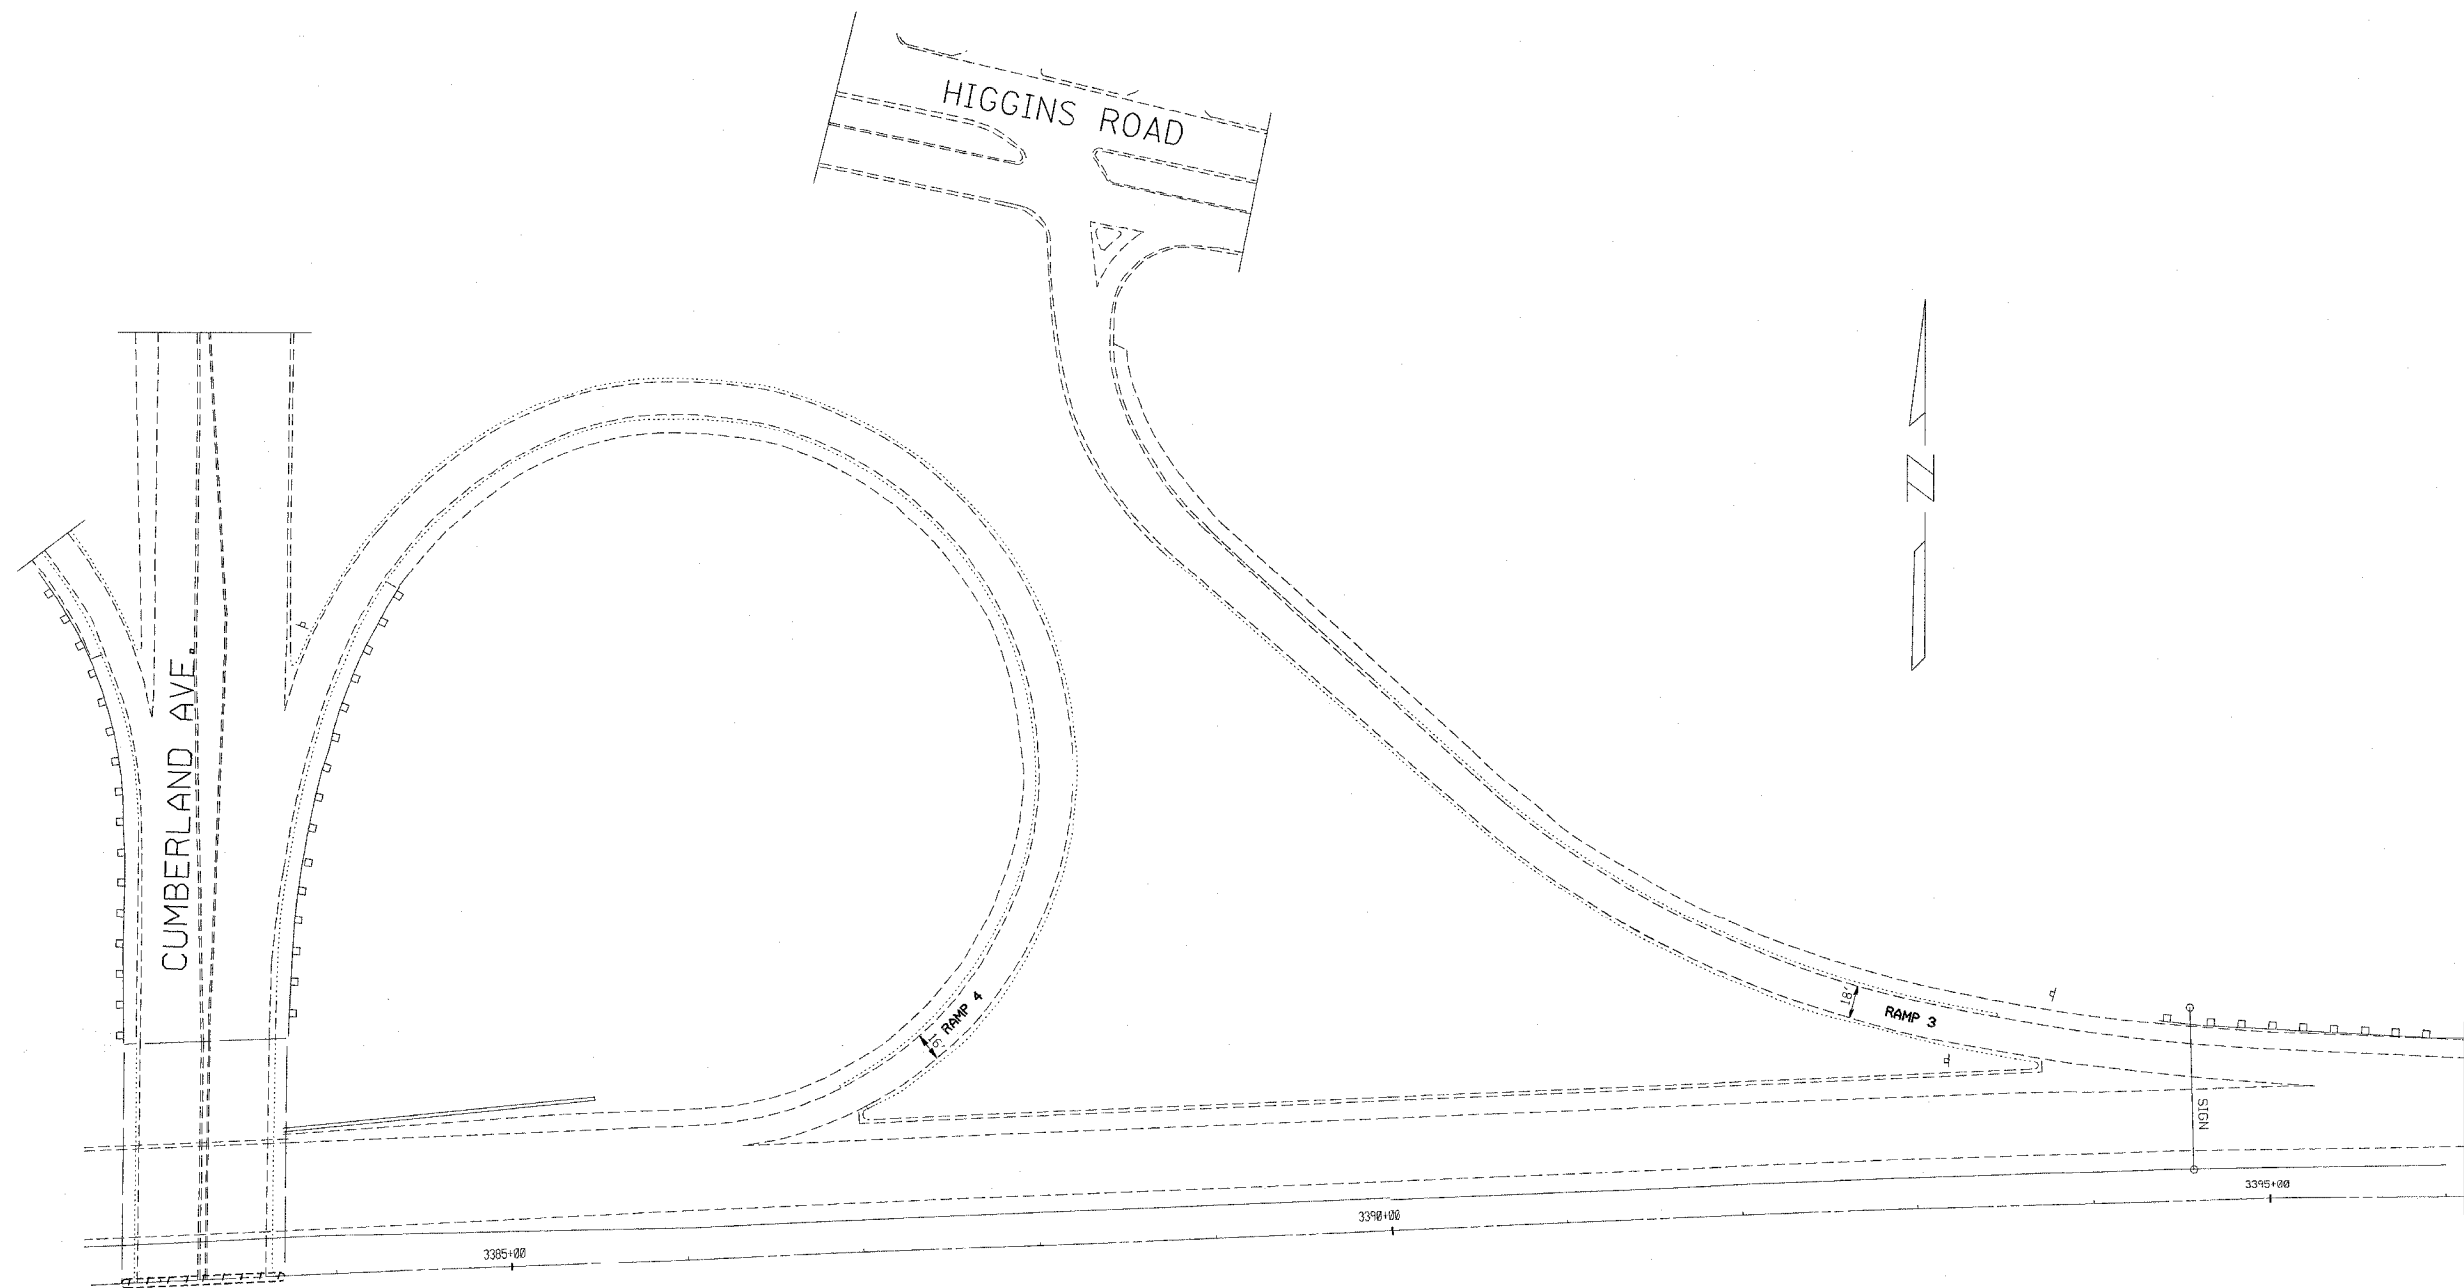

REVISIONS	
NAME	DATE

ILLINOIS DEPARTMENT OF TRANSPORTATION
F.A.I. ROUTE 90
KENNEDY EXPRESSWAY
EXISTING CONDITIONS
CUMBERLAND AVENUE-RAMP 3 & 4

SCALE: HORIZ. SCALE IN FEET
 DATE ##DATE## DRAWN BY _____ CHECKED BY _____