


CONTRACT NO. 62746				
F.A.I. RTE.	SECTION	COUNTY	TOTAL SHEETS	SHEET NO.
90		COOK	82	27
STA. 3339+33		TO STA. 3349+00		
FED. ROAD DIST. NO.	ILLINOIS FED. AID PROJECT			
• (1012, 1214, 1415, & 1517) RS-3				

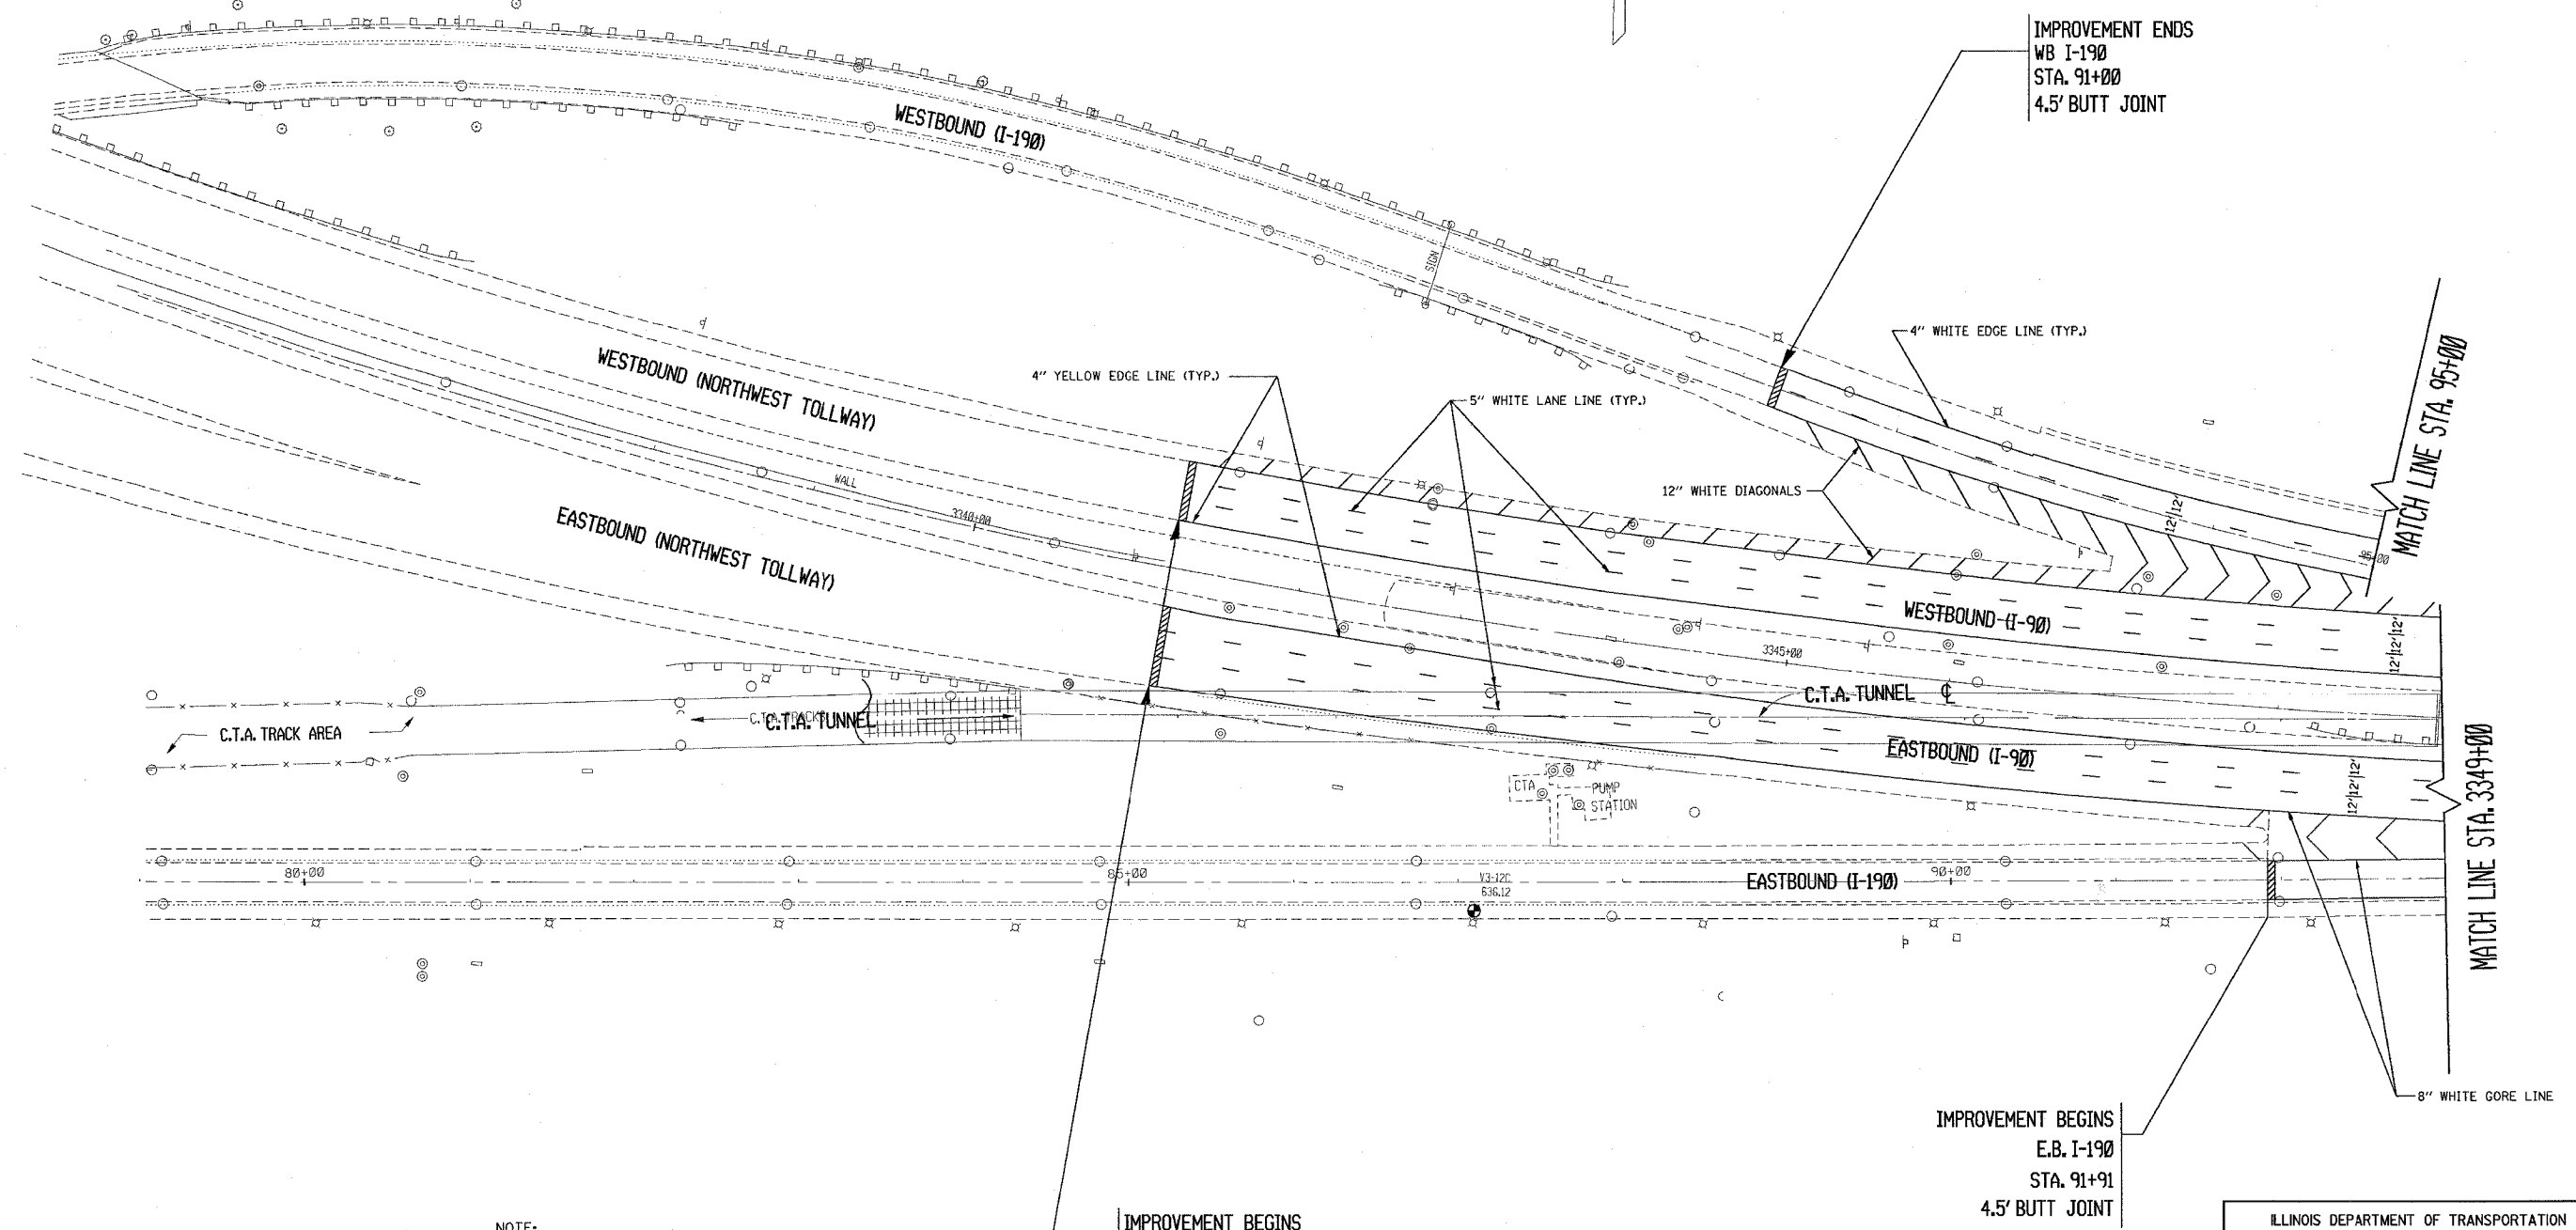

NOTE:
SEE DISTRICT DETAIL "MULTI-LANE FREEWAY PAVEMENT MARKING DETAILS" FOR RAISED REFLECTIVE PAVEMENT MARKERS AND OTHER PAVEMENT MARKINGS.

IMPROVEMENT BEGINS
STA. 3341+21
E.B. & W.B.
4.5' BUTT JOINT

IMPROVEMENT ENDS
WB I-190
STA. 91+91
4.5' BUTT JOINT

REVISIONS	
NAME	DATE

ILLINOIS DEPARTMENT OF TRANSPORTATION
F.A.I. ROUTE 90
KENNEDY EXPRESSWAY
PROPOSED PLANS & PAVEMENT MARKING PLANS
STA. 3339+33 TO STA. 3349+00

SCALE: HORIZ. SCALE IN FEET
DATE 5/2/2005 DRAWN BY C.L. CHECKED BY GAS

10-20CT-92 08/24/23
ZF21110.016131317664A.DGN
LEVELS = 26212635