


CONTRACT NO. 62746				
F.A.I. RTE.	SECTION	COUNTY	TOTAL SHEETS	SHEET NO.
90		COOK	82	32
STA. 3450+00		TO STA. 3480+00		
FED. ROAD DIST. NO.	ILLINOIS	FED. AID PROJECT		
		(1012, 1214, 1415, & 1517) RS-3		

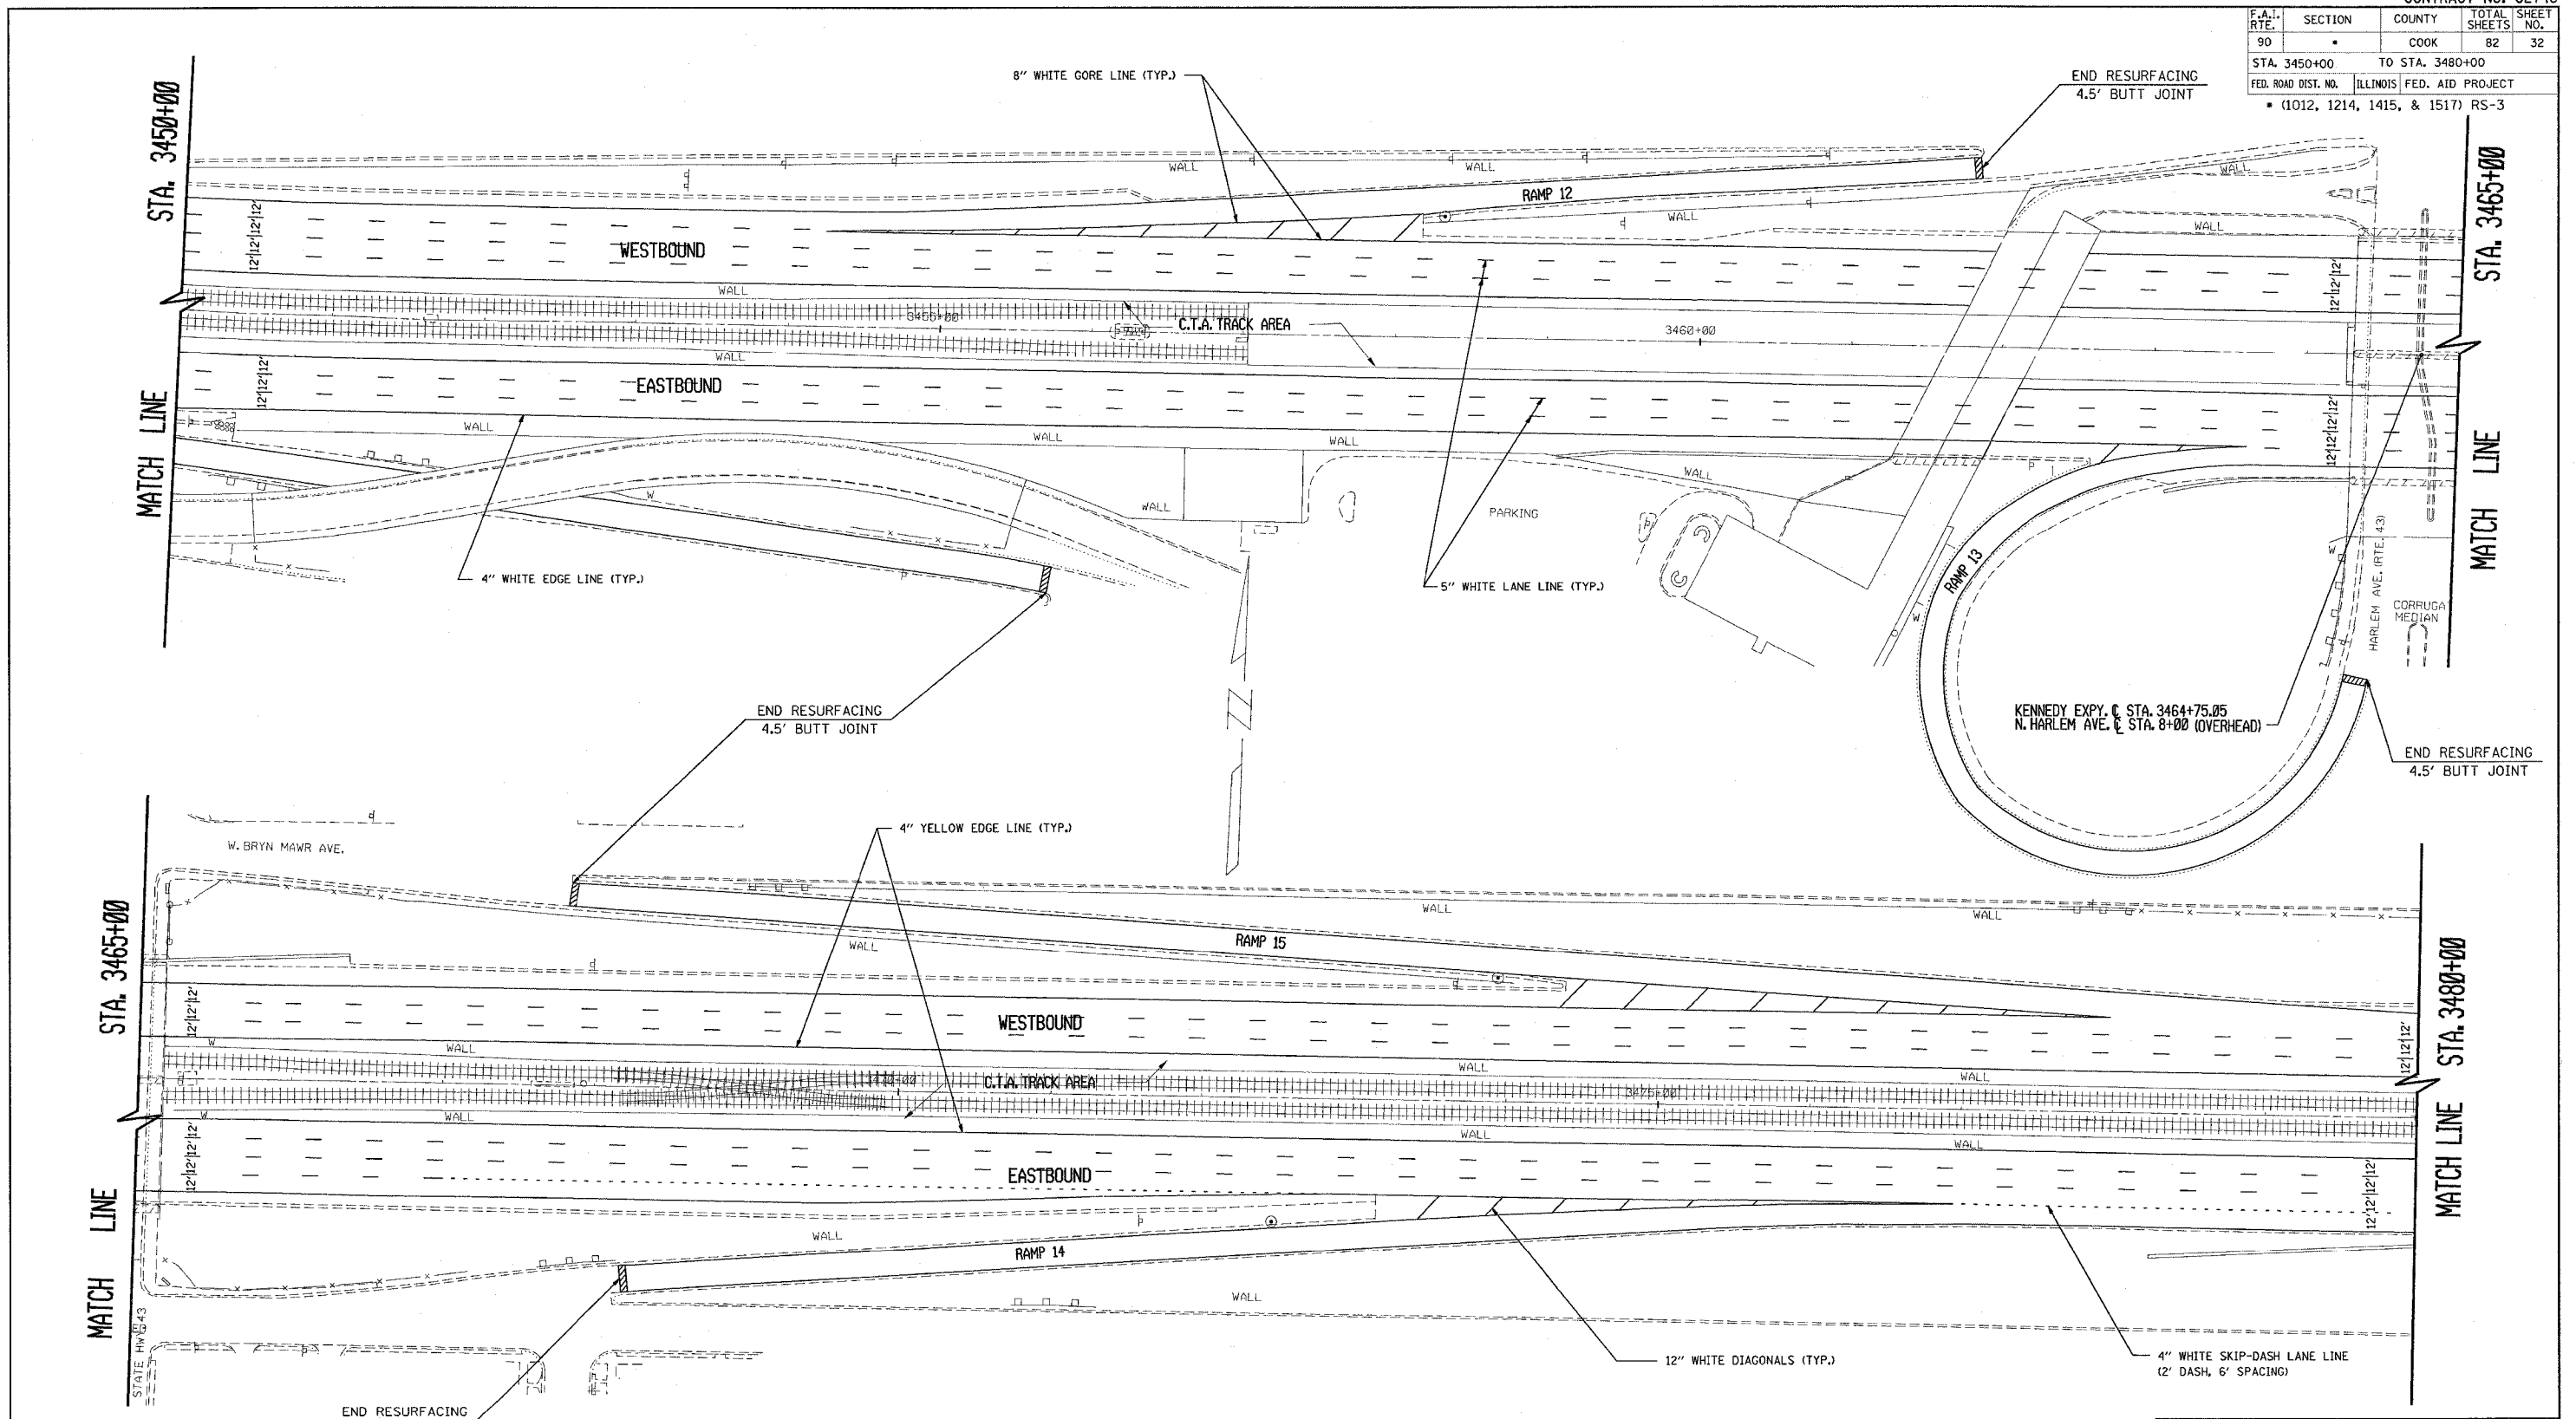

NOTE:  
SEE DISTRICT DETAIL "MULTI-LANE FREEWAY PAVEMENT MARKING DETAILS" FOR RAISED REFLECTIVE PAVEMENT MARKERS AND OTHER PAVEMENT MARKINGS.

REVISIONS	
NAME	DATE

ILLINOIS DEPARTMENT OF TRANSPORTATION  
F.A.I. ROUTE 90  
KENNEDY EXPRESSWAY  
PROPOSED PLANS & PAVEMENT MARKING PLANS  
STA. 3450+00 TO STA. 3480+00

SCALE: HORIZ. SCALE IN FEET  
DATE 5/2/2005 DRAWN BY CAD00 CHECKED BY