


F.A.I. RTE.	SECTION	COUNTY	TOTAL SHEETS	SHEET NO.
90		COOK	82	33
STA. 3480+00		TO STA. 3510+00		
FED. ROAD DIST. NO.		ILLINOIS FED. AID PROJECT		
• (1012, 1214, 1415, & 1517) RS-3				

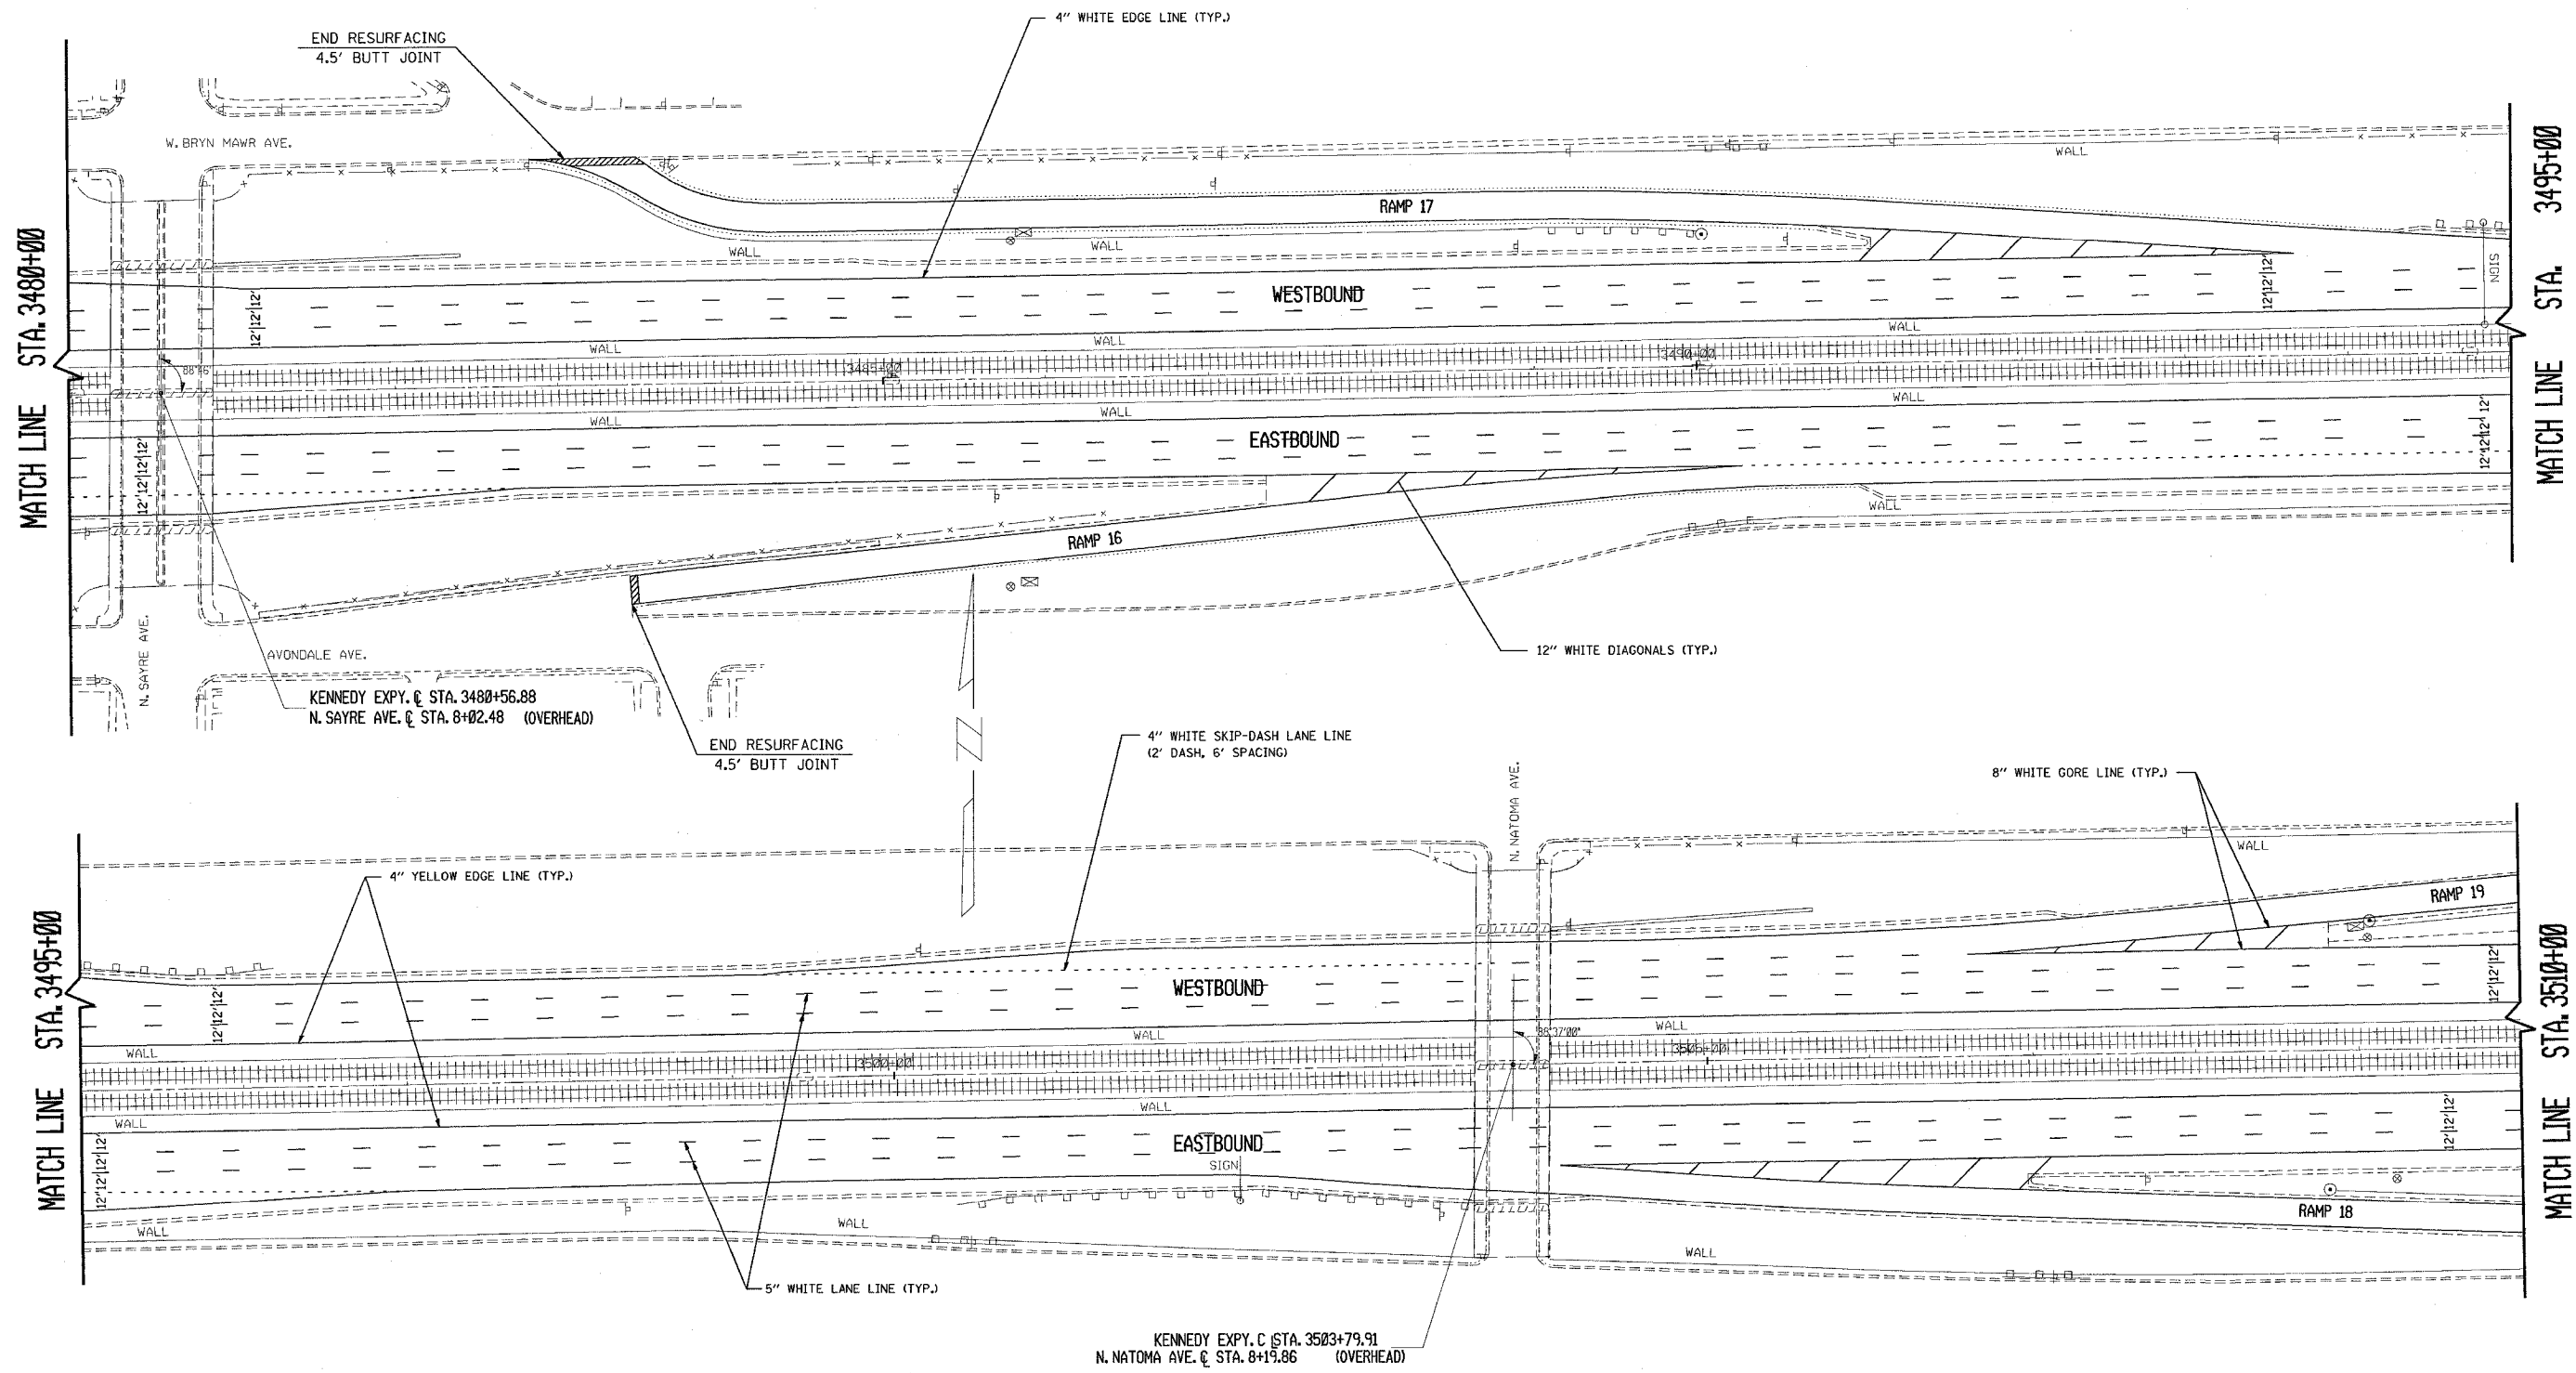

MATCH LINE STA. 3480+00

MATCH LINE STA. 3495+00

MATCH LINE STA. 3495+00

MATCH LINE STA. 3510+00

NOTE:  
SEE DISTRICT DETAIL "MULTI-LANE FREEWAY PAVEMENT MARKING DETAILS" FOR RAISED REFLECTIVE PAVEMENT MARKERS AND OTHER PAVEMENT MARKINGS.

REVISIONS	
NAME	DATE

ILLINOIS DEPARTMENT OF TRANSPORTATION  
**F.A.I. ROUTE 90**  
**KENNEDY EXPRESSWAY**  
**PROPOSED PLANS & PAVEMENT MARKING PLANS**  
 STA. 3480+00 TO STA. 3510+00  
 SCALE: HORIZ. 0 50 100  
 DATE 5/2/2005 SCALE IN FEET DRAWN BY CAD0 CHECKED BY