
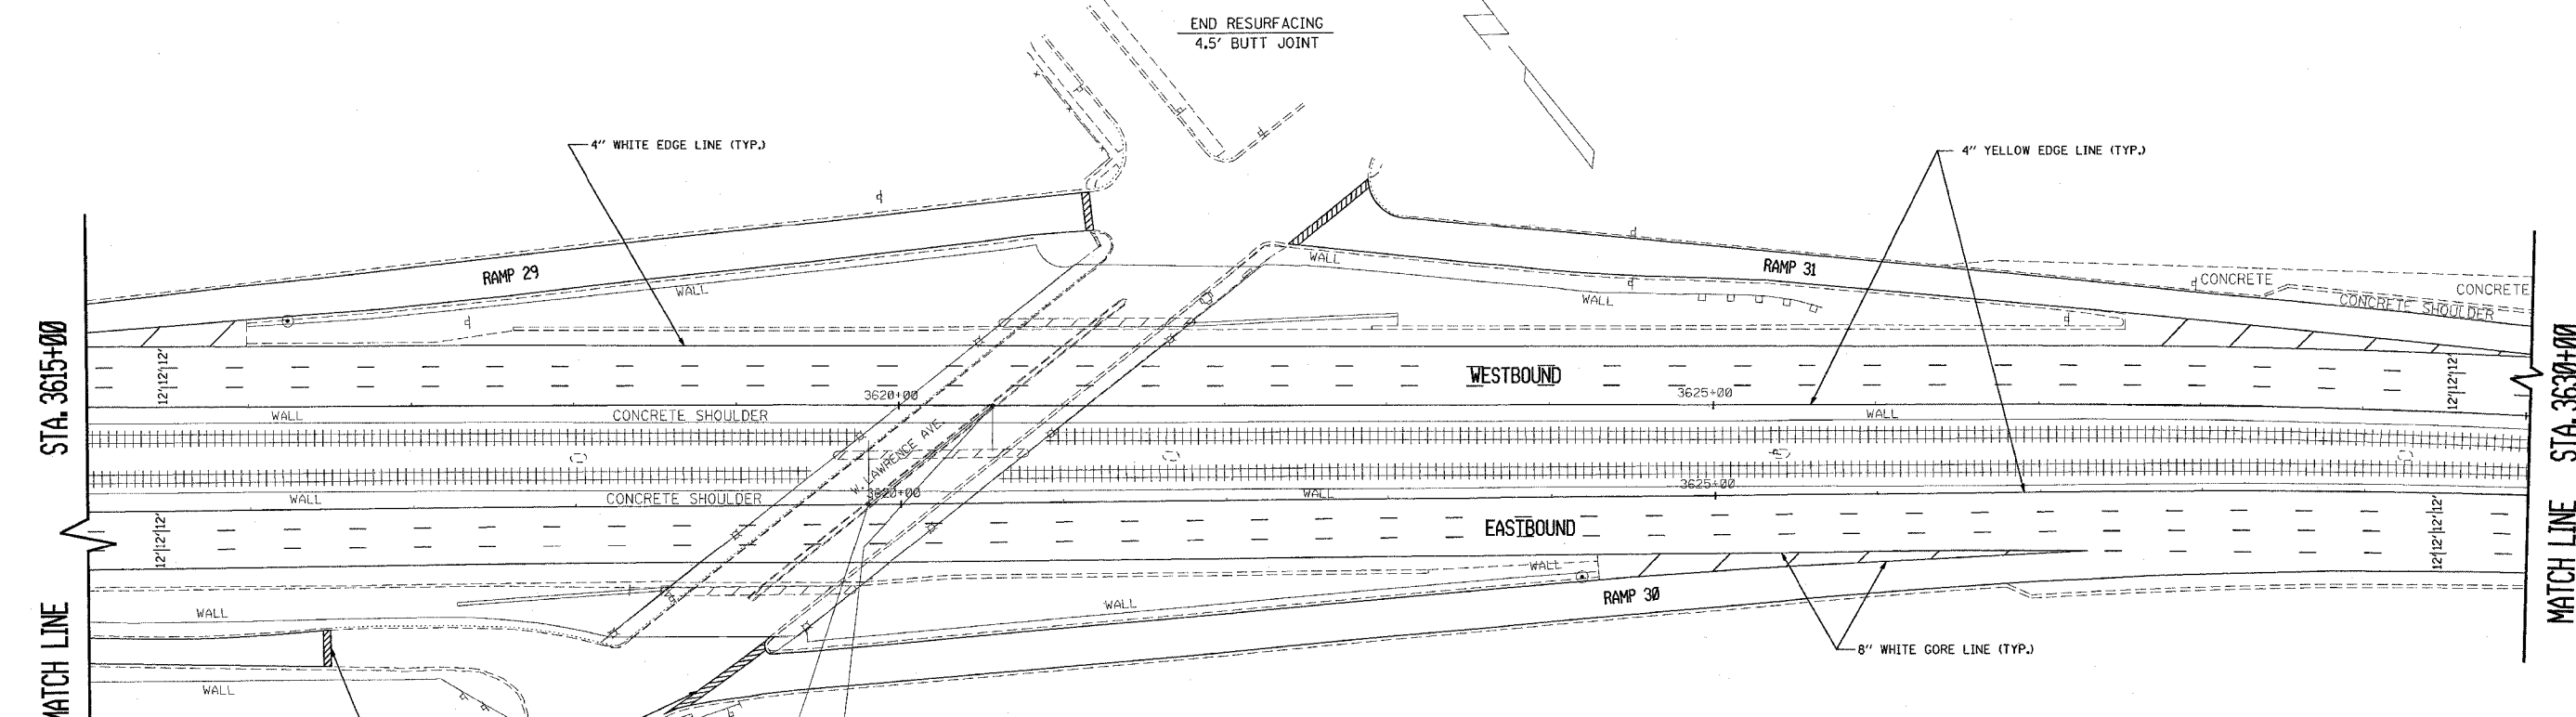


F.A.I. RTE.	SECTION	COUNTY	TOTAL SHEETS	SHEET NO.
90		COOK	82	37
STA. 3600+00		TO STA. 3630+00		
FED. ROAD DIST. NO.		ILLINOIS FED. AID PROJECT		
• (1012, 1214, 1415, & 1517) RS-3				

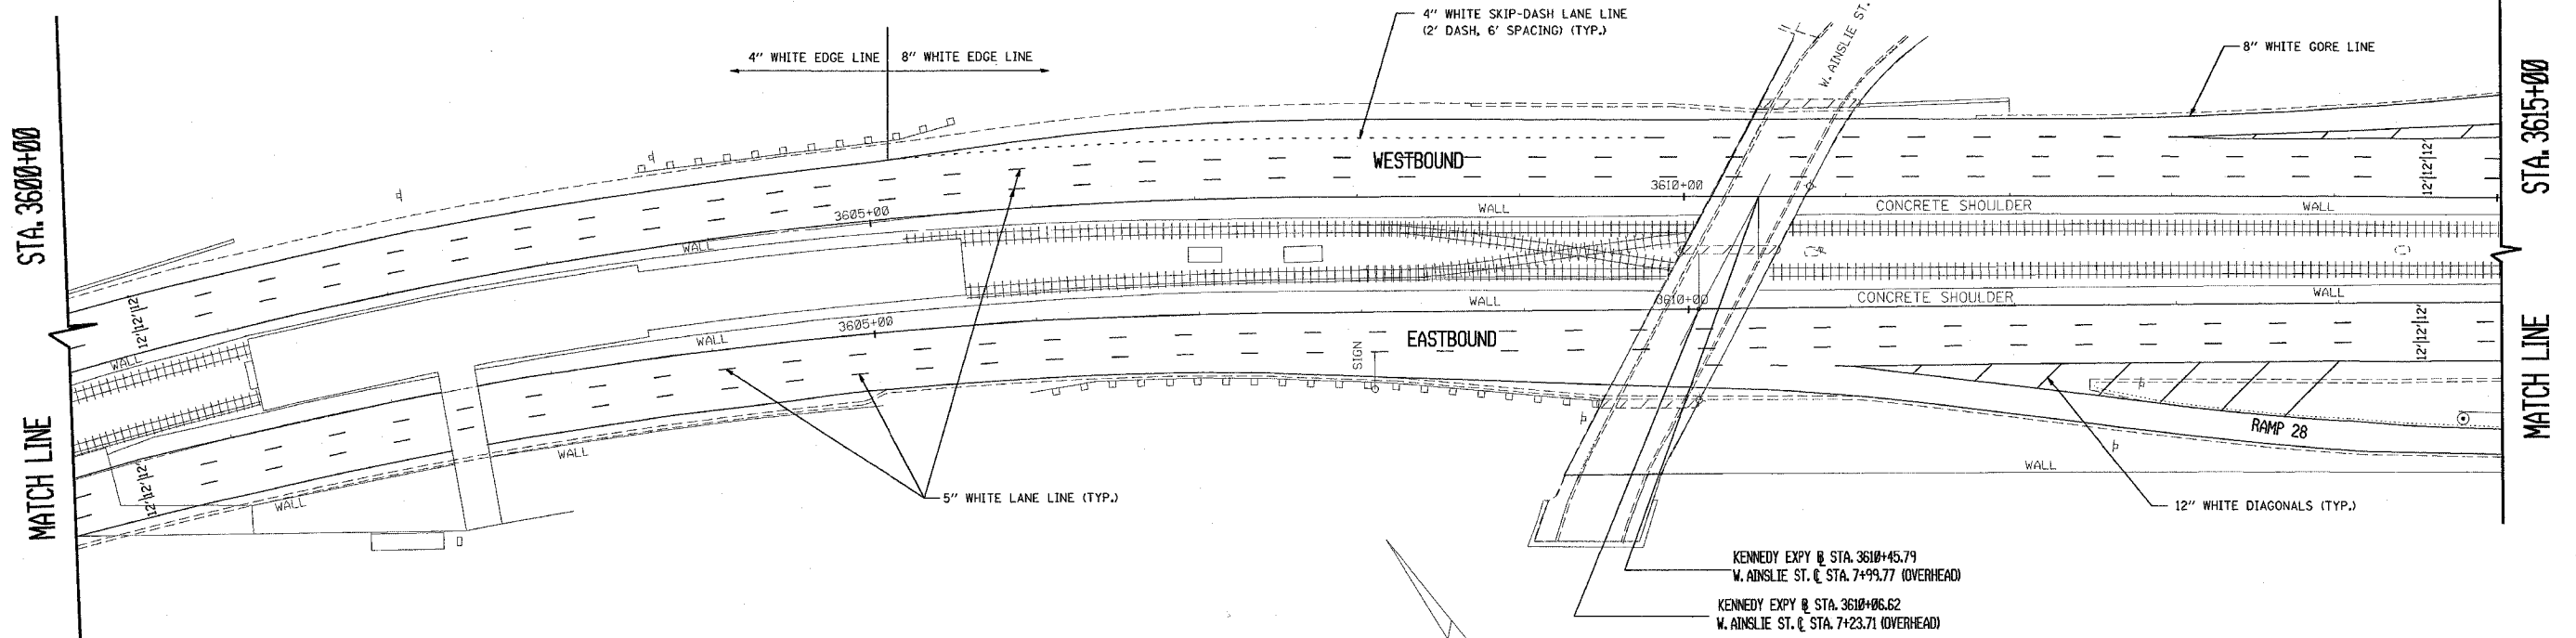

KENNEDY EXPY. @ STA. 3620+57.68
W. LAWRENCE AVE. @ STA. 9+94.29 (OVERHEAD)

KENNEDY EXPY. @ STA. 3619+00.14
W. LAWRENCE AVE. @ STA. 9+00.58 (OVERHEAD)

NOTES:

NO MILLING OR RESURFACING OF EXISTING MEDIAN SHOULDER STA. 3610+38 TO STA. 3646+77.10 (E.B. & W.B.)

SEE DISTRICT DETAIL "MULTI-LANE FREEWAY PAVEMENT MARKING DETAILS" FOR RAISED REFLECTIVE PAVEMENT MARKERS AND OTHER PAVEMENT MARKINGS.

REVISIONS	
NAME	DATE

ILLINOIS DEPARTMENT OF TRANSPORTATION

F.A.I. ROUTE 90

KENNEDY EXPRESSWAY

PROPOSED PLANS & PAVEMENT MARKING PLANS

STA. 3600+00 TO STA. 3630+00

SCALE: HORIZ. 0 50 100
SCALE IN FEET

DATE 5/2/2005 DRAWN BY CADD CHECKED BY