


F.A.I. RTE.	SECTION	COUNTY	TOTAL SHEETS	SHEET NO.
90		COOK	82	42
STA.	TO STA.			
FED. ROAD DIST. NO. 1	ILLINOIS	FED. AID PROJECT		
• (1012, 1214, 1415, & 1517) RS-3				

62746

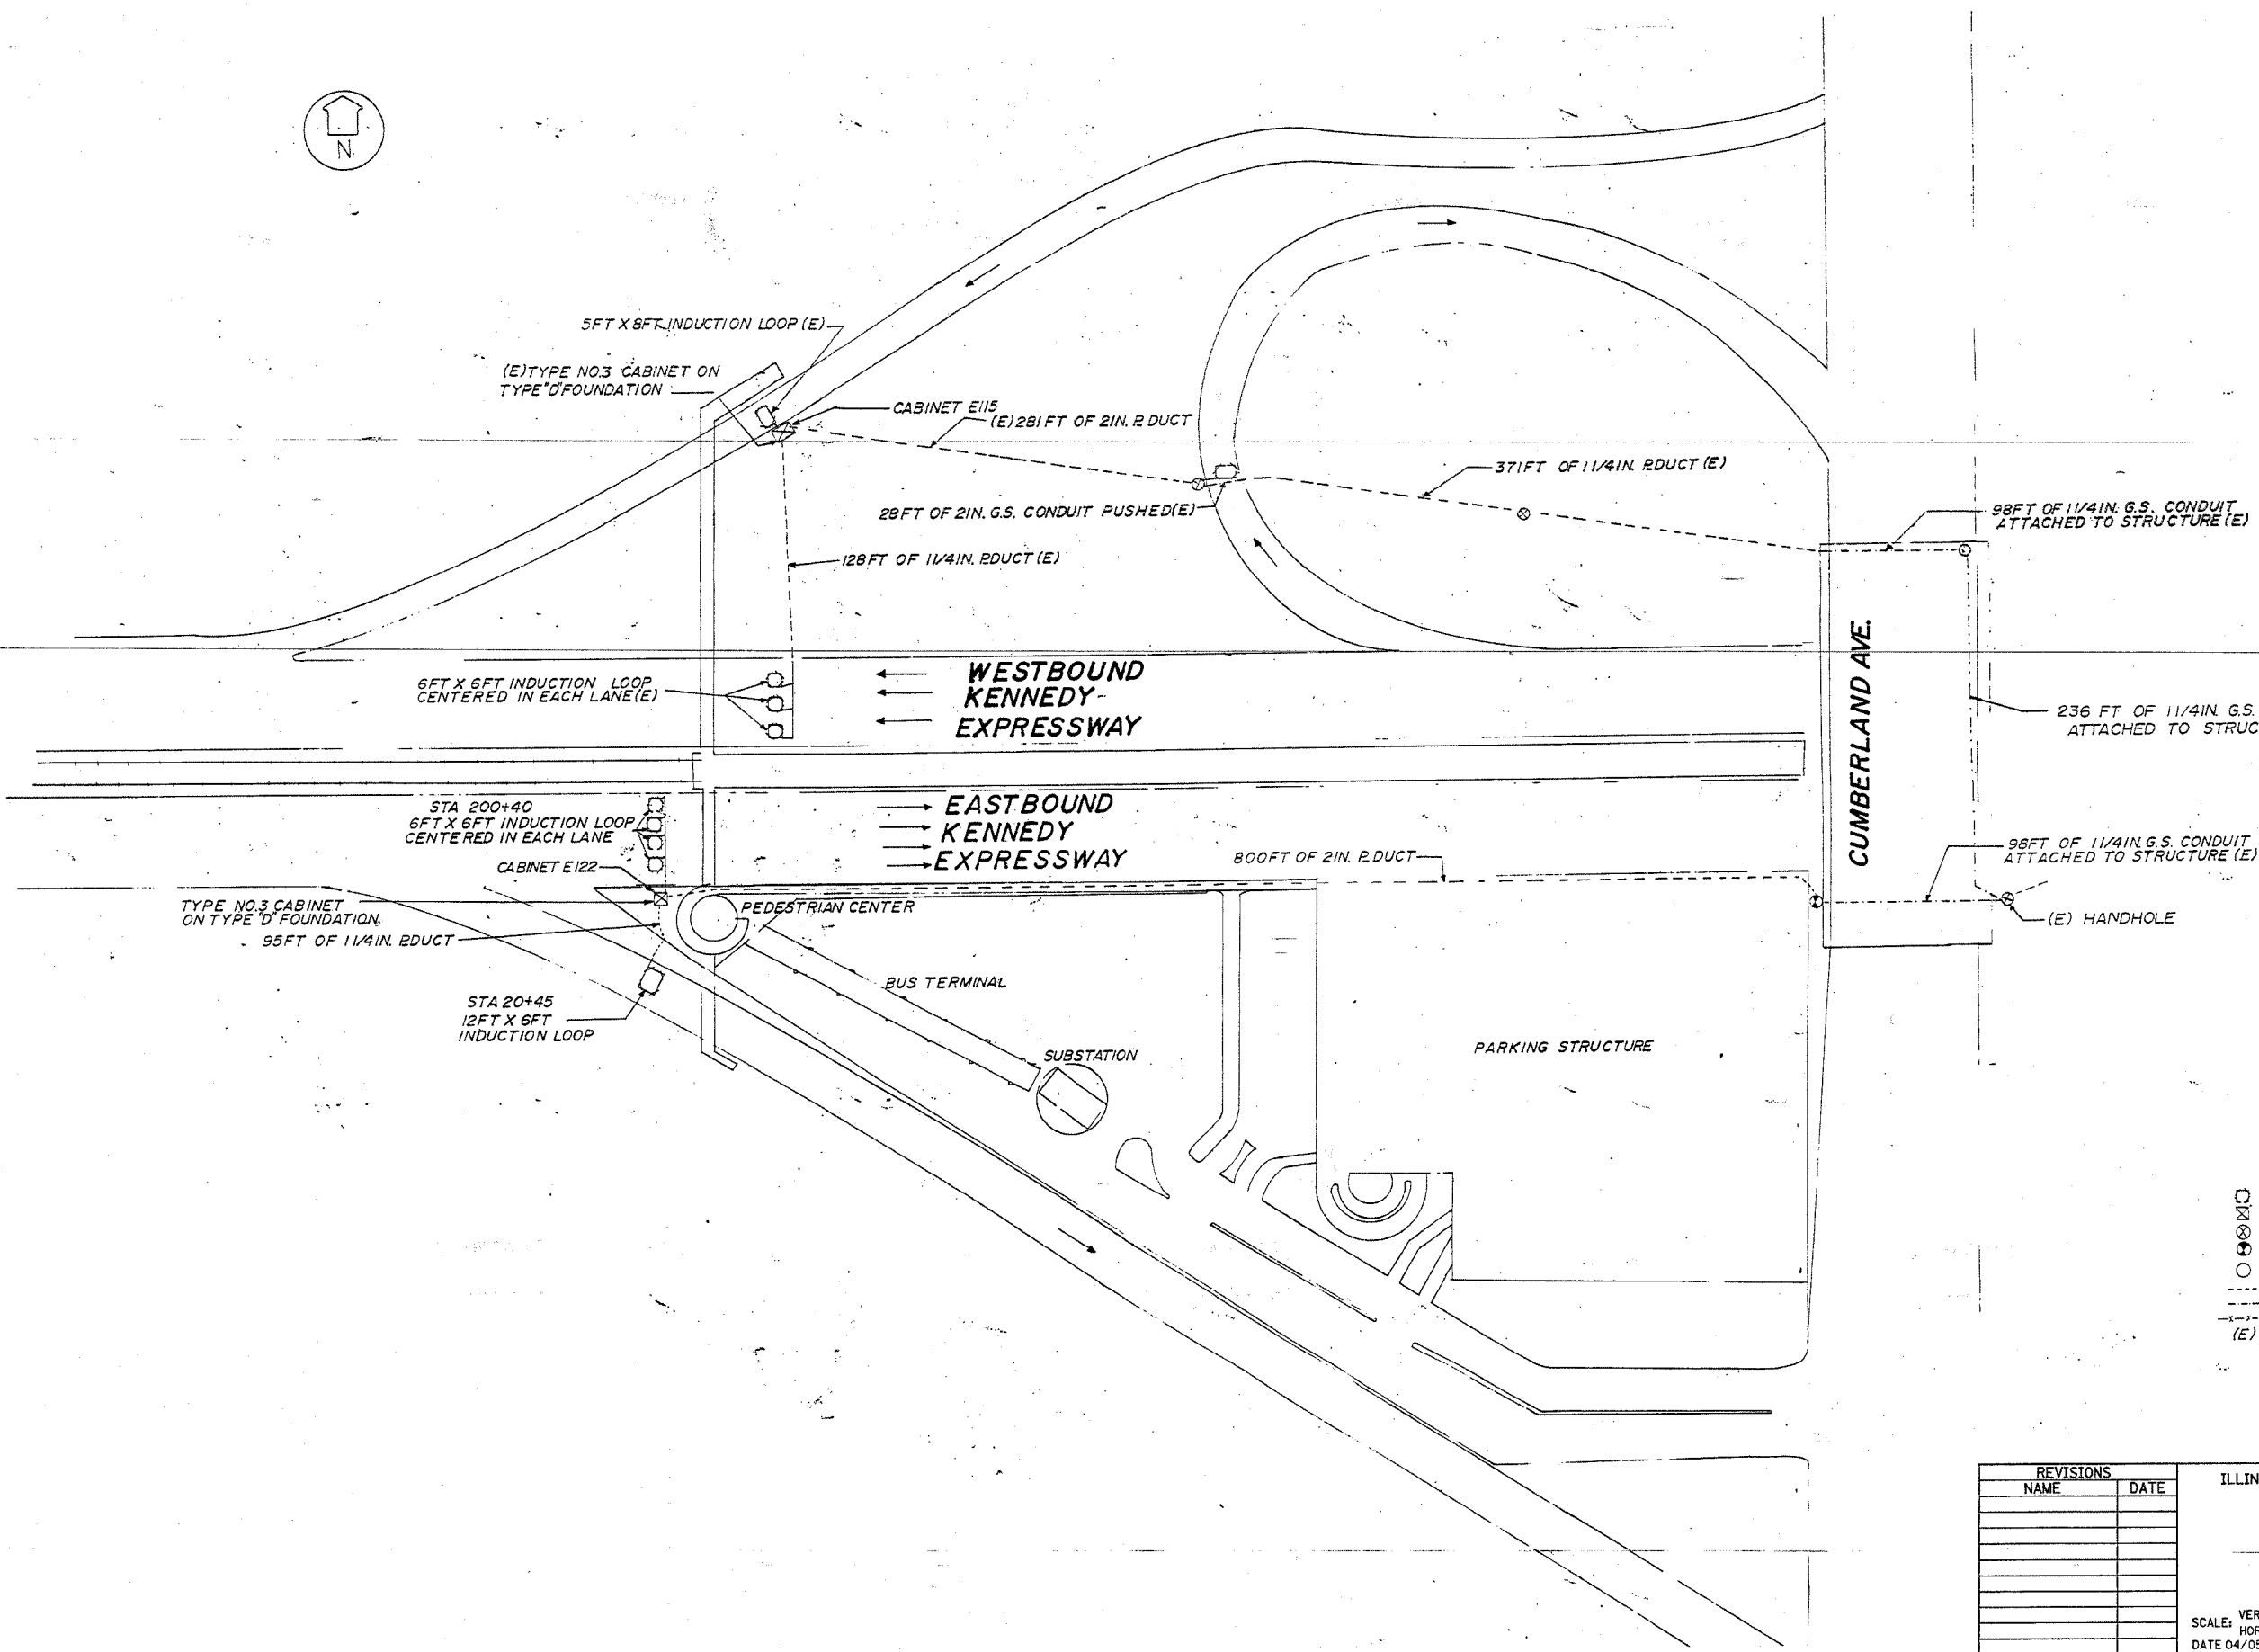

LEGEND

- INDUCTION LOOP
- ▣ CABINET
- ⊗ HANDHOLE
- ⊕ HEAVY DUTY HANDHOLE
- SERVICE INSTALLATION
- DUCT
- CONDUIT
- - - FENCE
- (E) EXISTING

FOR INFORMATION ONLY

SHEET 1 of 2

REVISIONS	
NAME	DATE

ILLINOIS DEPARTMENT OF TRANSPORTATION
**F.A.I. ROUTE 90
KENNEDY EXPRESSWAY
INDUCTION LOOP PLANS
CUMBERLAND AVENUE**

SCALE: VERT. NONE
HORIZ. NONE
DATE 04/05/2004
DRAWN BY
CHECKED BY

04/05/2004
c:\p\project\12080\12080.dwg