


F.A.I. RTE.	SECTION	COUNTY	TOTAL SHEETS	Sheet No.
90		COOK	82	44
STA.	TO STA.			
FED. ROAD DIST. NO. 1	ILLINOIS	FED. AID PROJECT		
• (1012, 1214, 1415, & 1517) RS-3				

62746

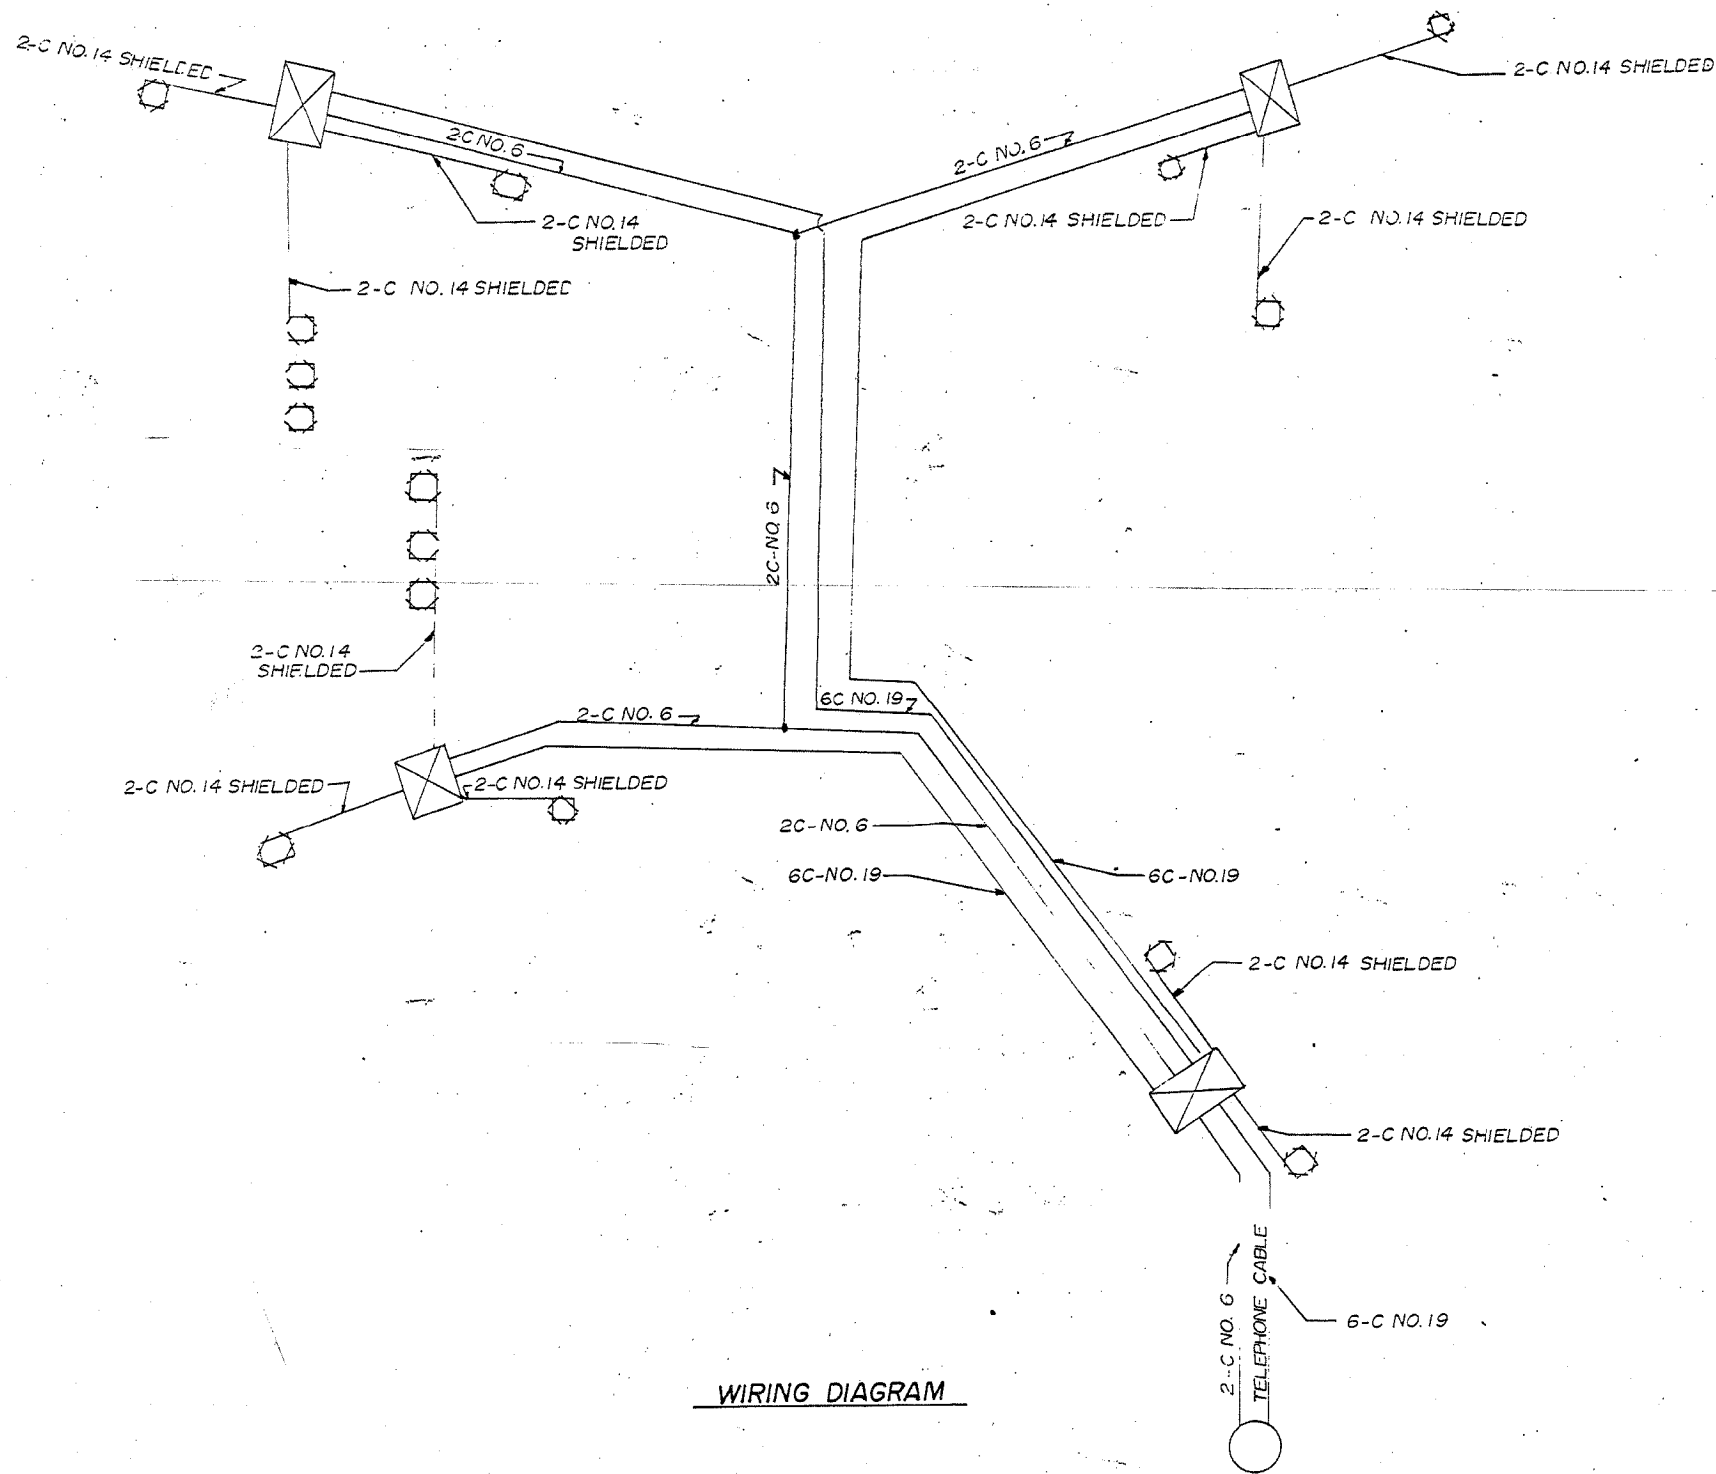

WIRING DIAGRAM

FOR INFORMATION ONLY

REVISIONS	
NAME	DATE

ILLINOIS DEPARTMENT OF TRANSPORTATION  
**F.A.I. ROUTE 90**  
**KENNEDY EXPRESSWAY**  
**INDUCTION LOOP PLANS**  
**CUMBERLAND AVENUE**  
 SCALE: VERT. NONE  
 HORIZ.  
 DATE 04/05/2004  
 DRAWN BY  
 CHECKED BY

04/05/2004  
 36:03 04/05/2004  
 3/2004  
 c:\p\project\120804\fig120804.dwg