


F.A.I. RTE.	SECTION	COUNTY	TOTAL SHEETS	SHEET NO.
90		COOK	82	47
STA.	TO STA.			
FED. ROAD DIST. NO. 1	ILLINOIS	FED. AID PROJECT		
• (1012, 1214, 1415, & 1517) RS-3				

62746

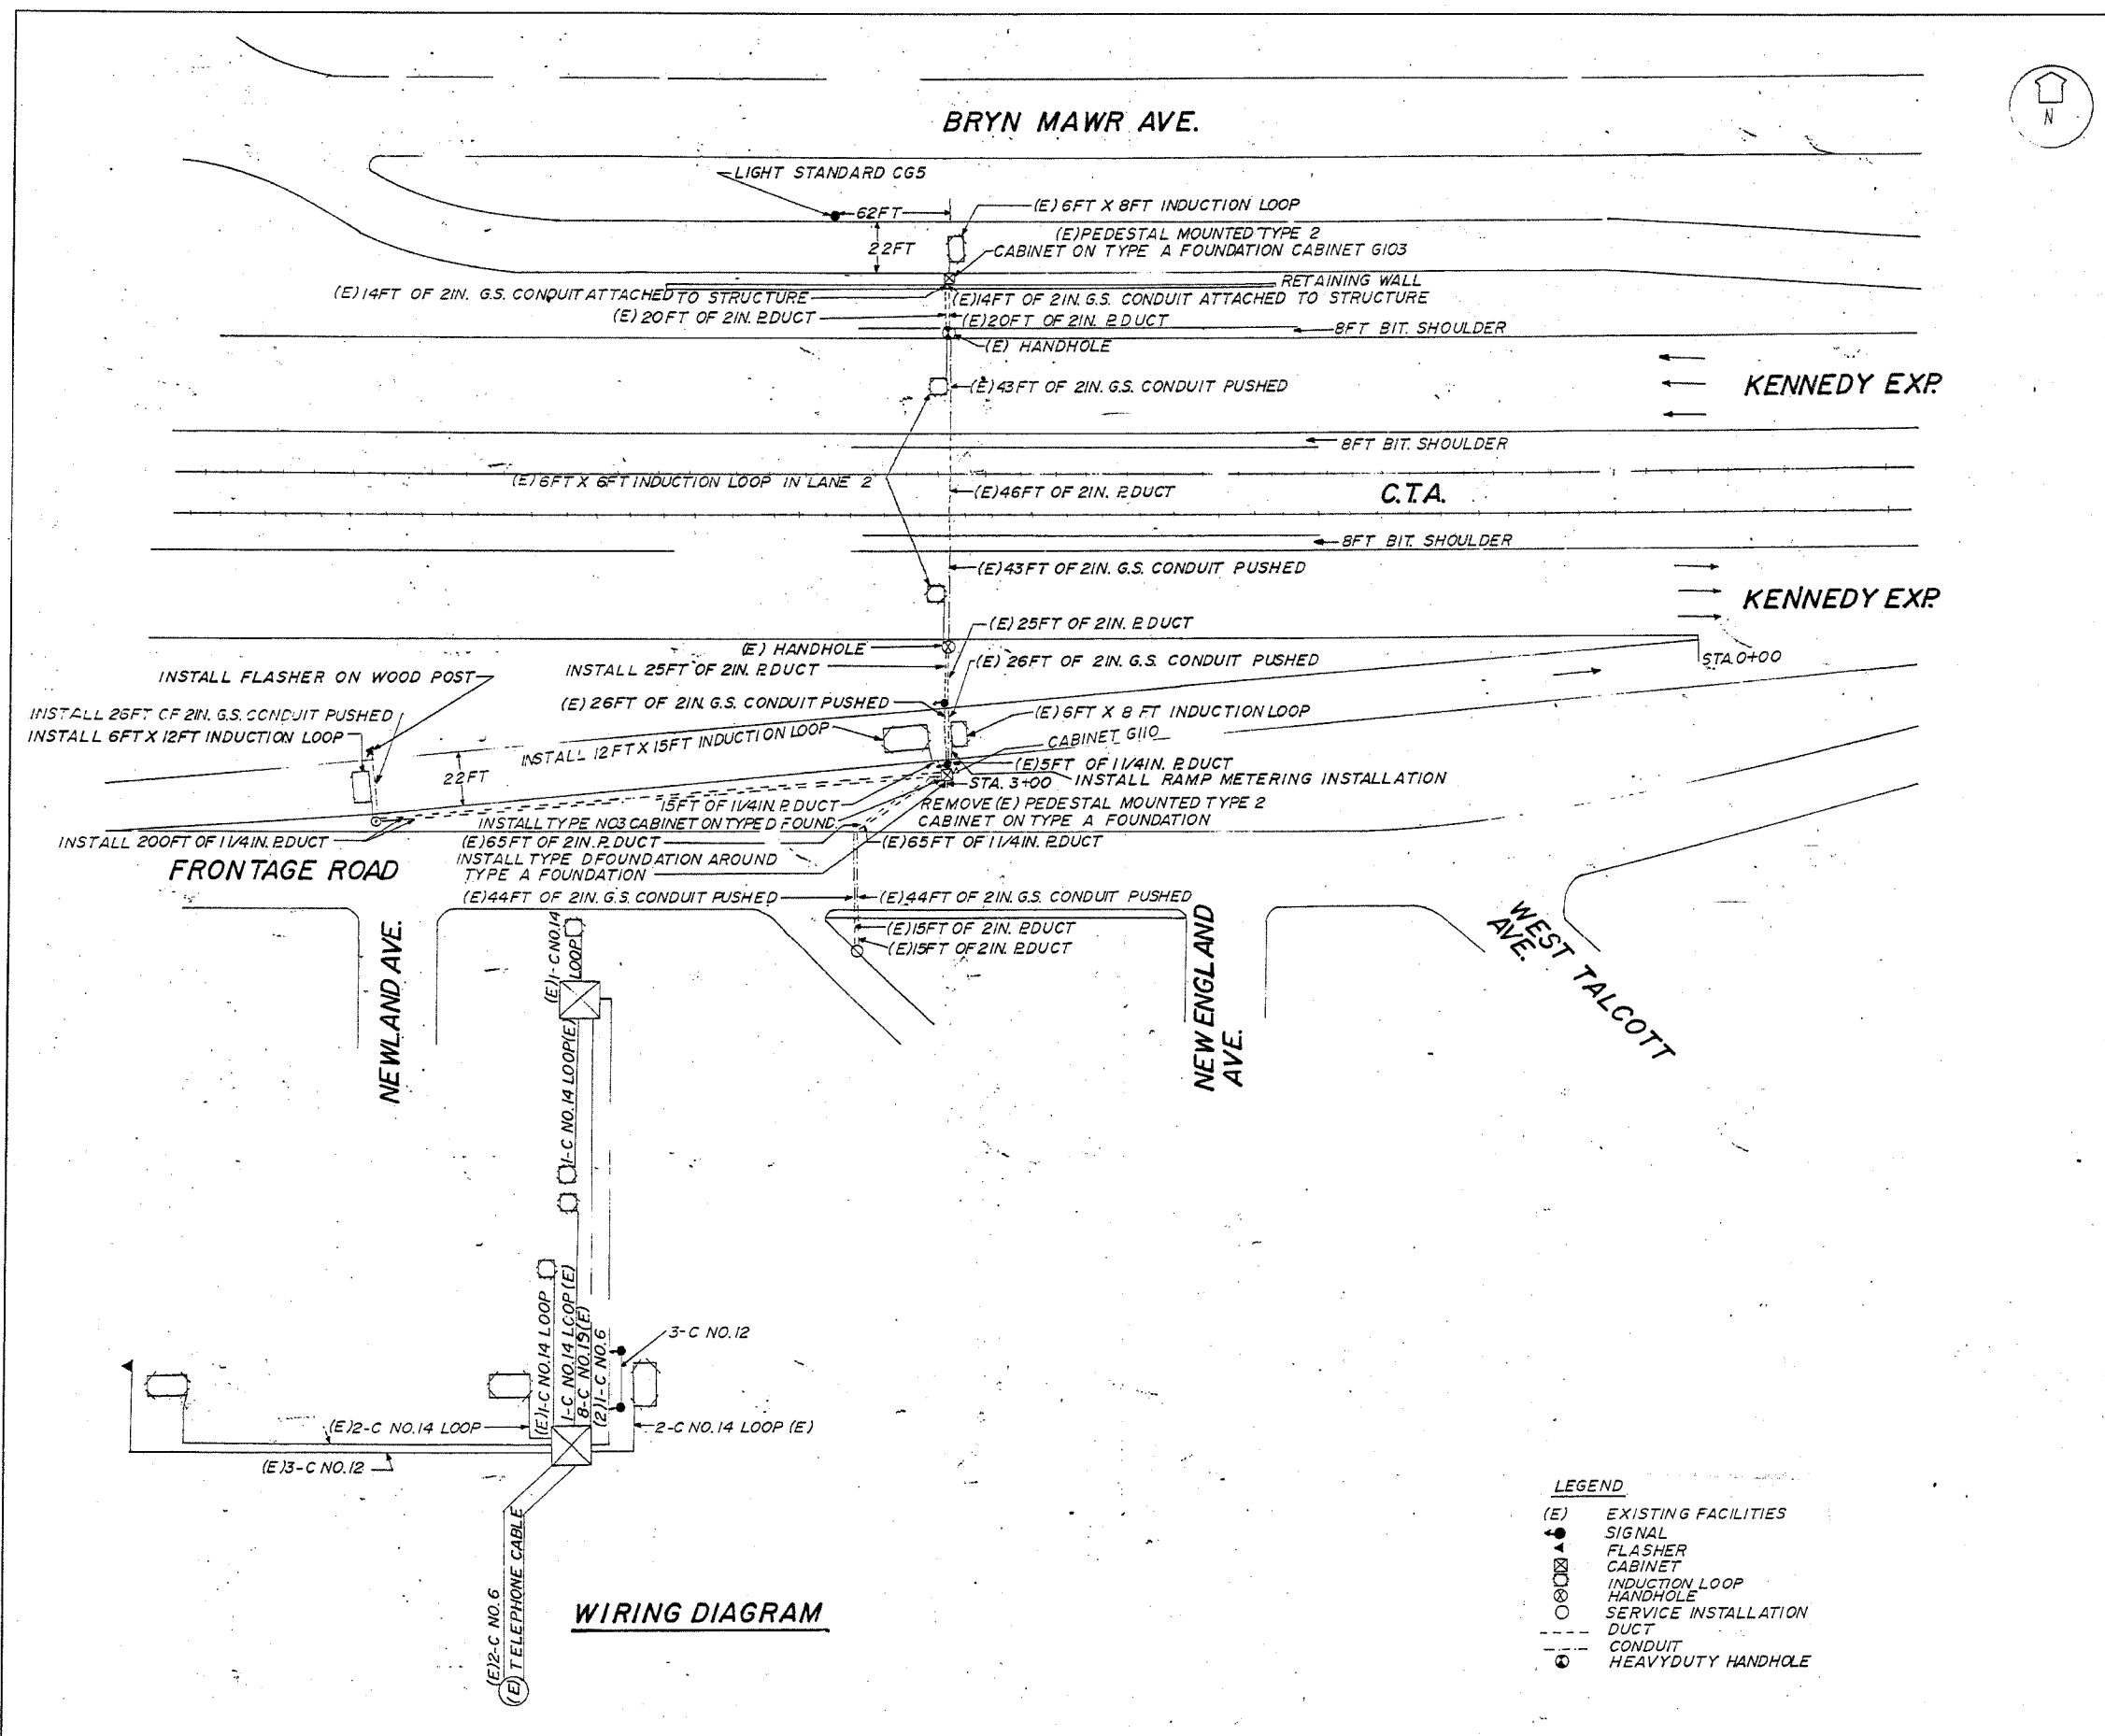

FOR INFORMATION ONLY

REVISIONS		ILLINOIS DEPARTMENT OF TRANSPORTATION
NAME	DATE	
		F.A.I. ROUTE 90 KENNEDY EXPRESSWAY INDUCTION LOOP PLANS SAYRE AVENUE
SCALE:	VERT. NONE	DRAWN BY
DATE 04/05/2004	HORIZ.	

04/05/2004
 callp@p-9 fac:esd\20804\rd\20804oc.m32