

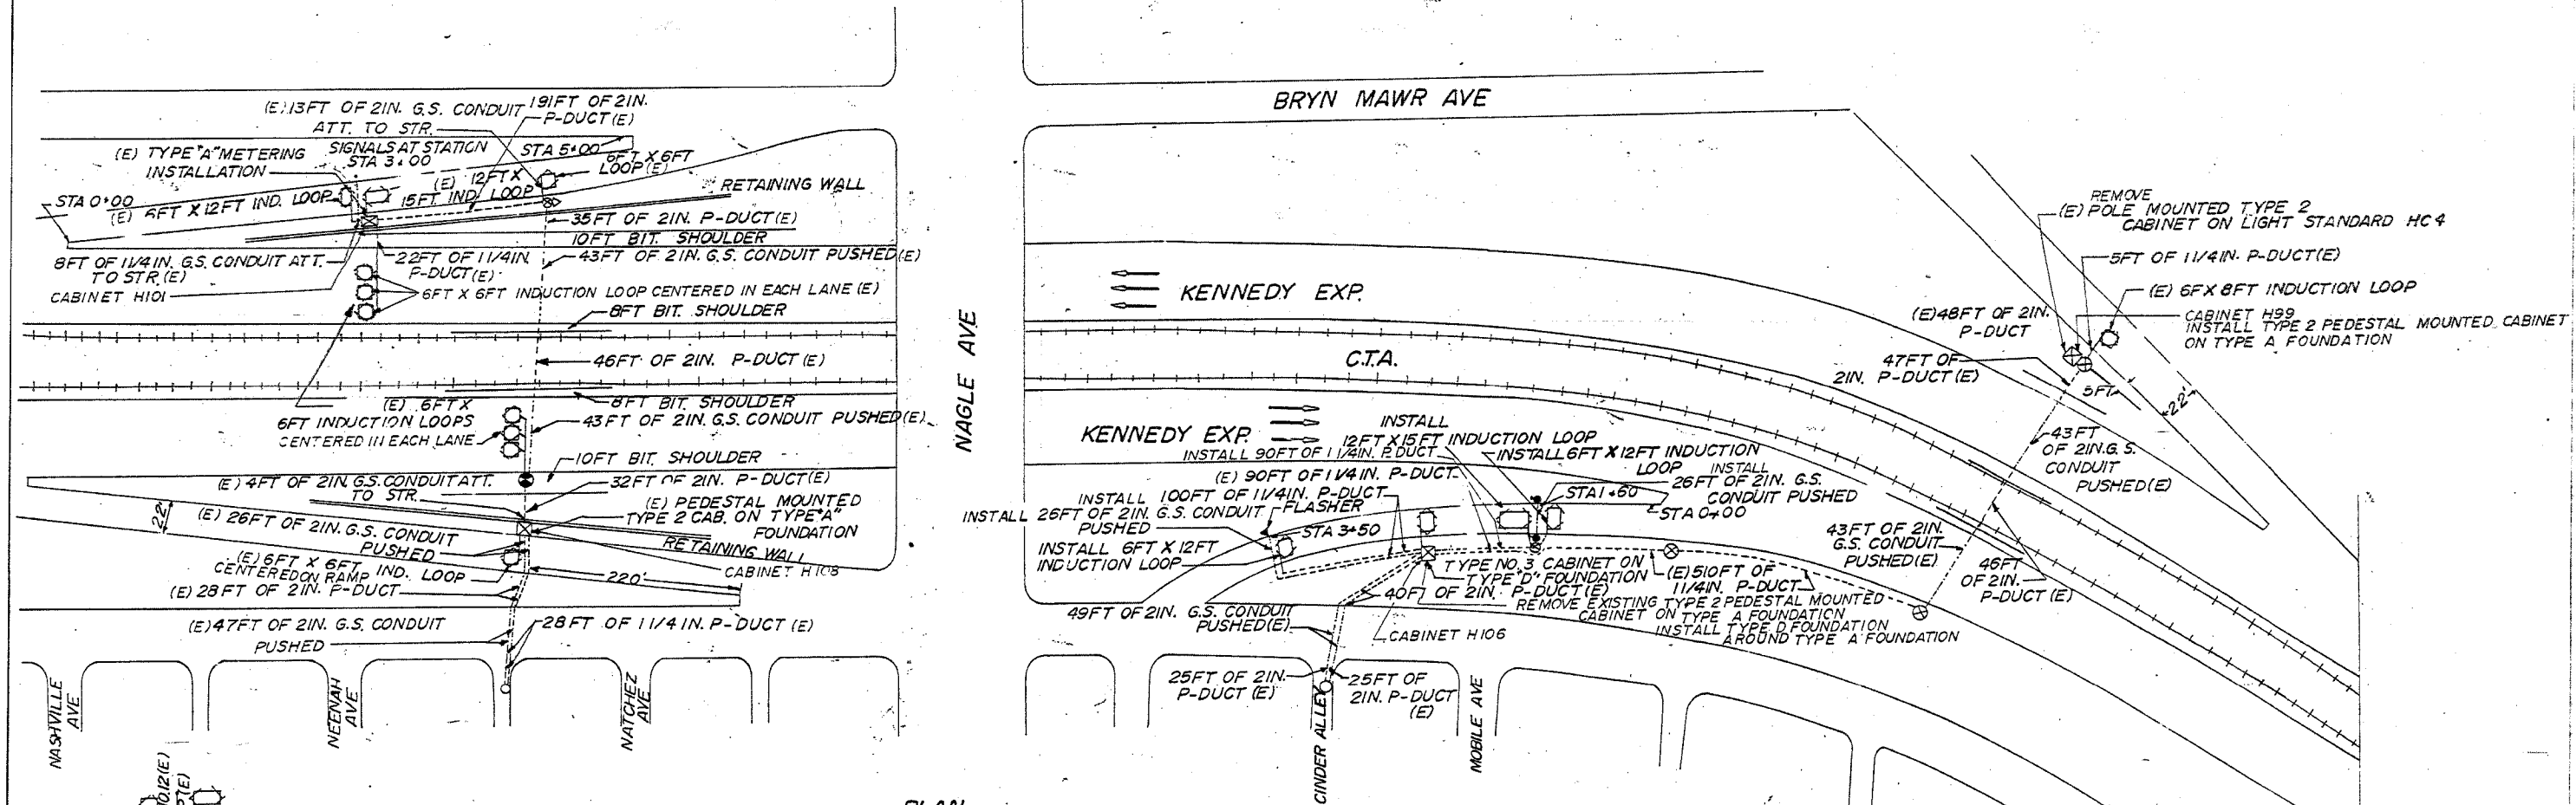


|                                 |          |                  |              |           |
|---------------------------------|----------|------------------|--------------|-----------|
| F.A.I. RTE.                     | SECTION  | COUNTY           | TOTAL SHEETS | SHEET NO. |
| 90                              |          | COOK             | 82           | 46        |
| STA.                            | TO STA.  |                  |              |           |
| FED. ROAD DIST. NO. 1           | ILLINOIS | FED. AID PROJECT |              |           |
| (1012, 1214, 1415, & 1517) RS-3 |          |                  |              |           |


62746

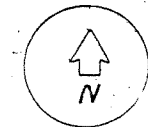

PLAN

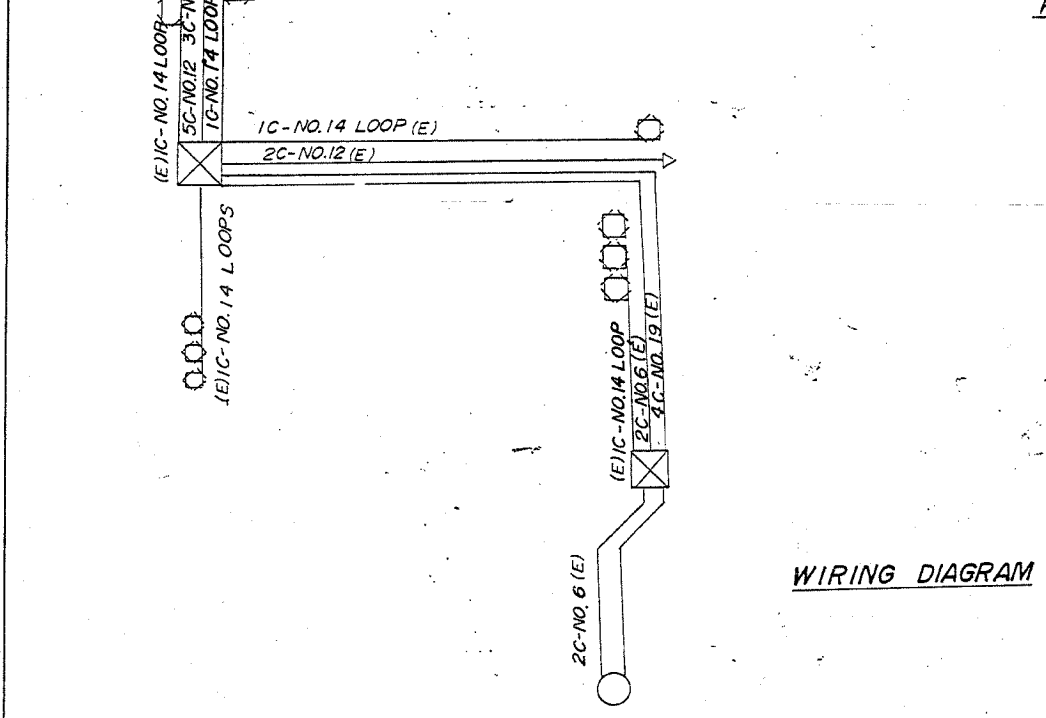

WIRING DIAGRAM

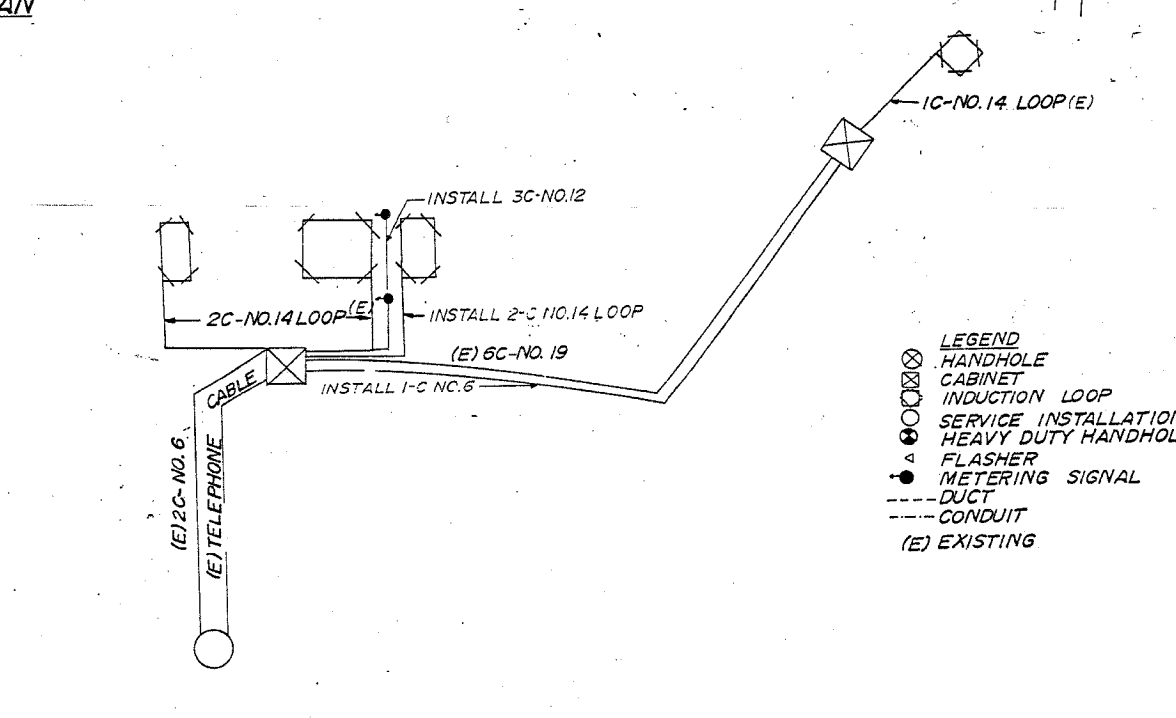

- LEGEND
- ⊗ HANDHOLE
  - ⊠ CABINET
  - INDUCTION LOOP
  - ⊙ SERVICE INSTALLATION
  - ⊕ HEAVY DUTY HANDHOLE
  - ⊖ FLASHER
  - ⊘ METERING SIGNAL
  - DUCT
  - CONDUIT
  - (E) EXISTING

FOR INFORMATION ONLY

| REVISIONS |  | DATE |
|-----------|--|------|
| NAME      |  |      |
|           |  |      |
|           |  |      |
ILLINOIS DEPARTMENT OF TRANSPORTATION

F.A.I. ROUTE 90  
KENNEDY EXPRESSWAY  
INDUCTION LOOP PLANS  
NAGLE AVENUE

SCALE: VERT. NONE  
DATE 04/05/2004

DRAWN BY  
CHECKED BY

04/05/2004  
c:\p\o\sect\sig\120804\12080400.m32