
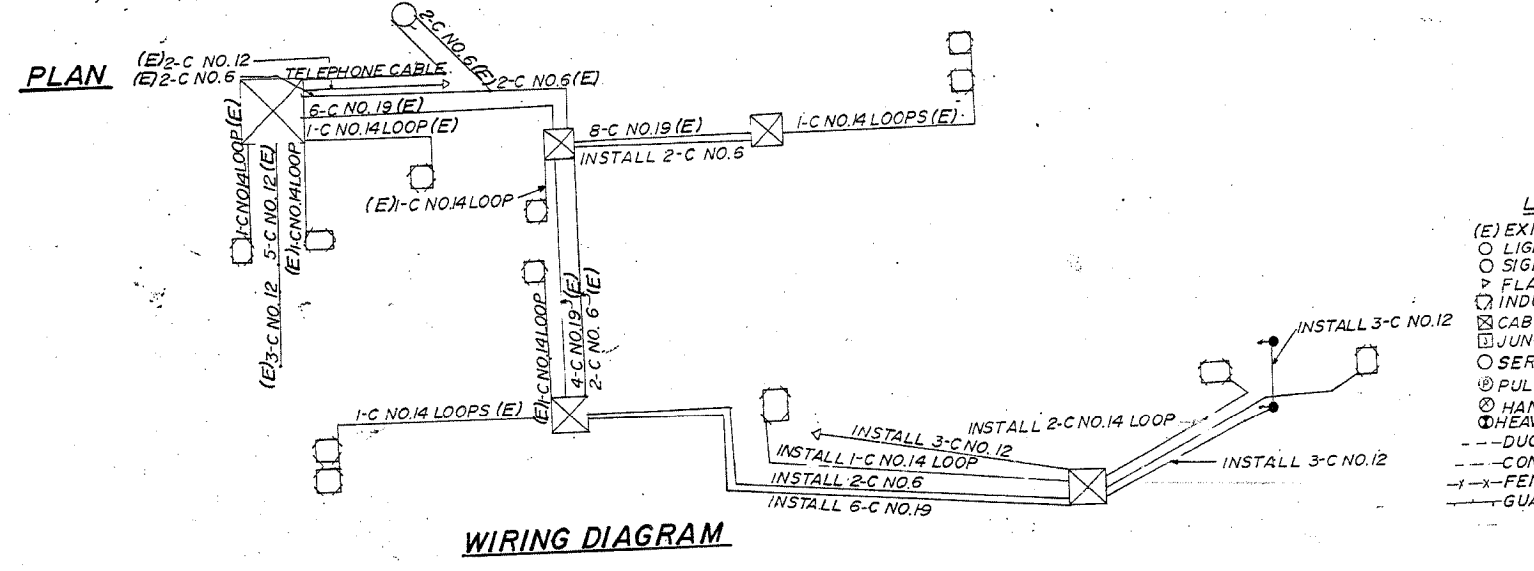


| | | | | |
|-----------------------------------|----------|------------------|--------------|-----------|
| F.A.I. RTE. | SECTION | COUNTY | TOTAL SHEETS | SHEET NO. |
| 90 | | COOK | 32 | 53 |
| STA. | TO STA. | | | |
| FED. ROAD DIST. NO. 1 | ILLINOIS | FED. AID PROJECT | | |
| • (1012, 1214, 1415, & 1517) RS-3 | | | | |

62746

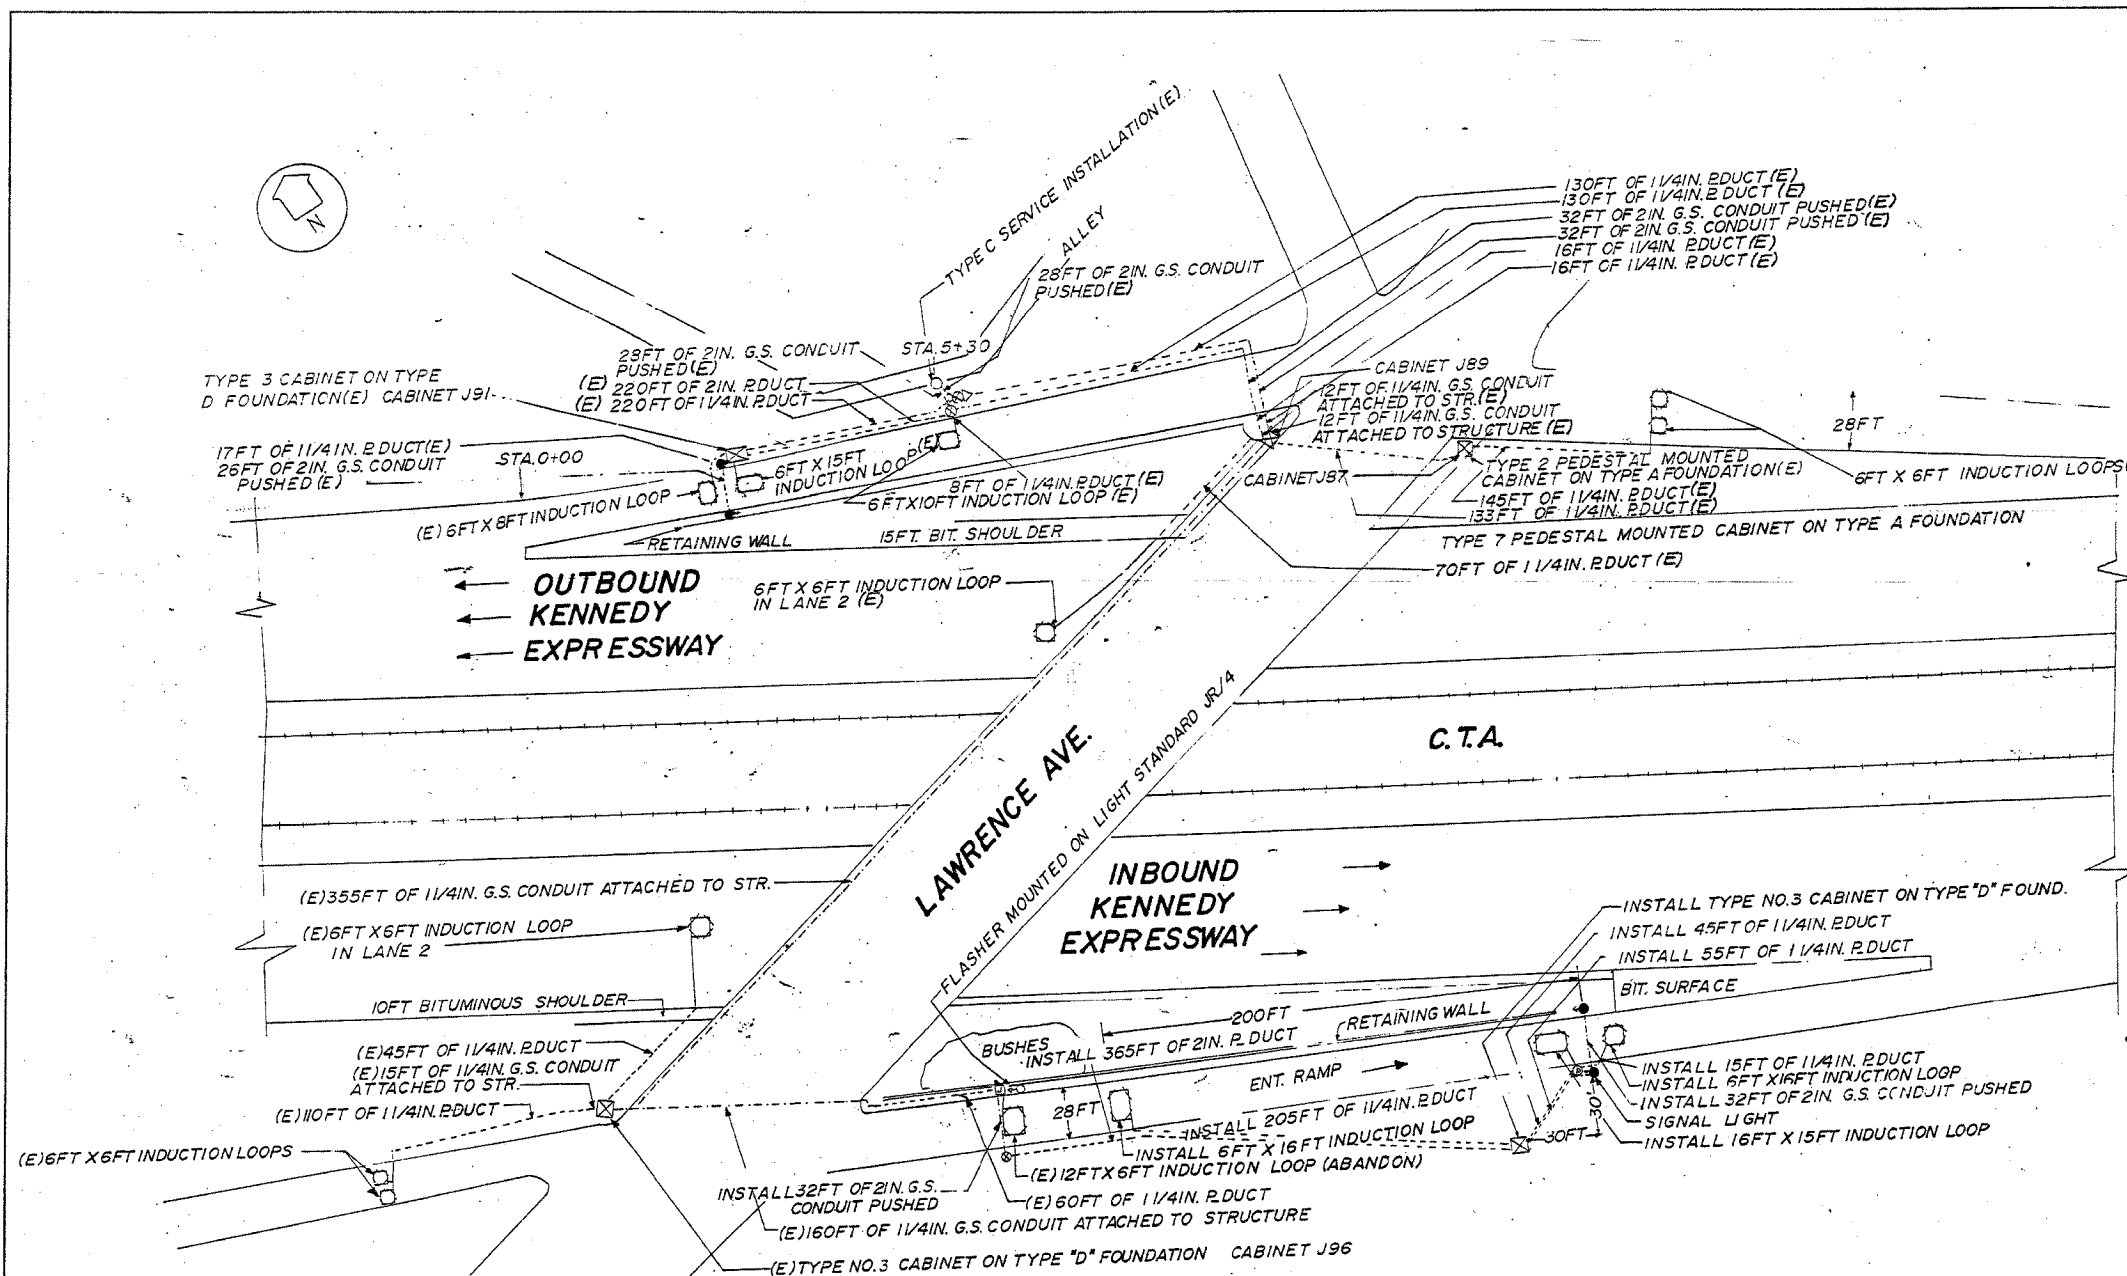

- LEGEND**
- (E) EXISTING FACILITIES
 - LIGHT STANDARD
 - SIGNAL LIGHT
 - ▽ FLASHER
 - INDUCTION LOOP
 - ⊠ CABINET
 - ⊞ JUNCTION BOX
 - SERVICE INSTALLATION
 - ⊙ PULL POINT
 - ⊙ HANDHOLE
 - ⊙ HEAVY DUTY HANDHOLE
 - DUCT
 - CONDUIT
 - x- FENCE
 - GUARD RAIL

| REVISIONS | |
|-----------|------|
| NAME | DATE |
| | |
| | |
| | |
| | |
| | |
| | |
| | |
| | |
| | |

FOR INFORMATION ONLY

ILLINOIS DEPARTMENT OF TRANSPORTATION

F.A.I. ROUTE 90
KENNEDY EXPRESSWAY
INDUCTION LOOP PLANS
LAWRENCE AVENUE

SCALE: VERT. NONE
HORIZ. DATE 04/05/2004

DRAWN BY
CHECKED BY

18:37 04/05/2004
 2004
 04/05/2004
 c:\p\projects\12080\fig\12080\doc.m32