


F.A.I. RTE.	SECTION	COUNTY	TOTAL SHEETS	SHEET NO.
90/94	2004-0561	COOK	47	26
STA. 556+00		TO STA. 559+00		
FED. ROAD DIST. NO. 1 ILLINOIS FED. AID PROJECT				

62795


- LEGEND:
- PAVEMENT REMOVAL (BY OTHERS)
 - MEDIAN REMOVAL (BY OTHERS)
 - LINEAR REMOVALS (BY OTHERS)
 - SIDEWALK REMOVAL (BY OTHERS)
 - APPROACH SLAB REMOVAL (BY OTHERS)
 - DRIVEWAY PAVEMENT REMOVAL (BY OTHERS)
 - PAVED SHOULDER REMOVAL (BY OTHERS)
 - TREE REMOVAL (WITH SIZE) (BY OTHERS)

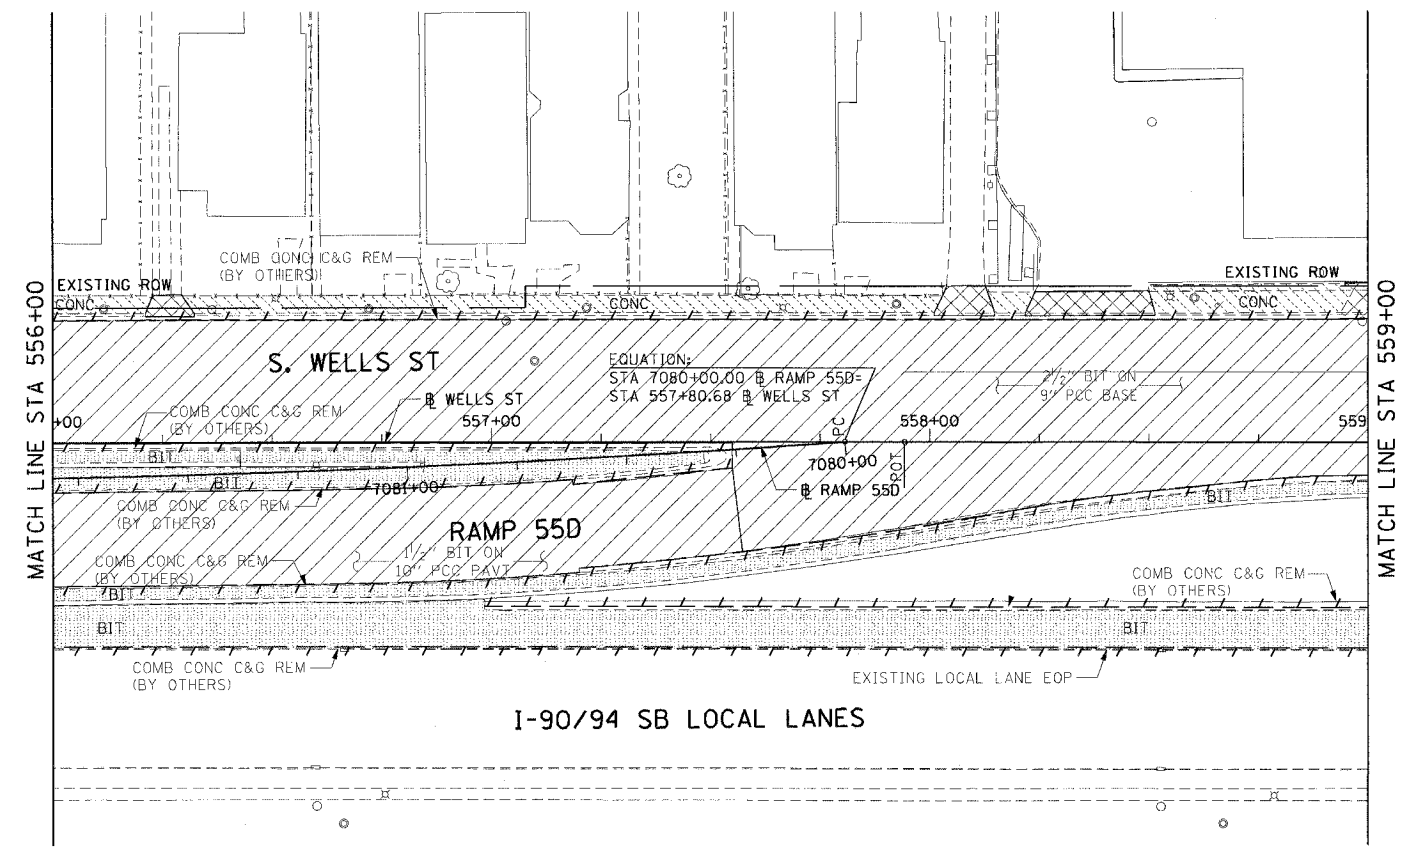

EXISTING CONDITIONS AND REMOVAL
PROPOSED IMPROVEMENTS

- LEGEND:
- WORK TO BE DONE BY OTHERS
- NOTES:
- SEE SIDEWALK DETAIL ON SHEET 41.
 - SEE DRIVEWAY DETAIL ON SHEET 42.

PT.	STATION	OFFSET
K1	557+94.28	28.00' LT
K2	558+41.75	11.00' RT
K3	7081+27.43	0.00
K4	7081+15.27	0.00
K5	556+65.40	0.00

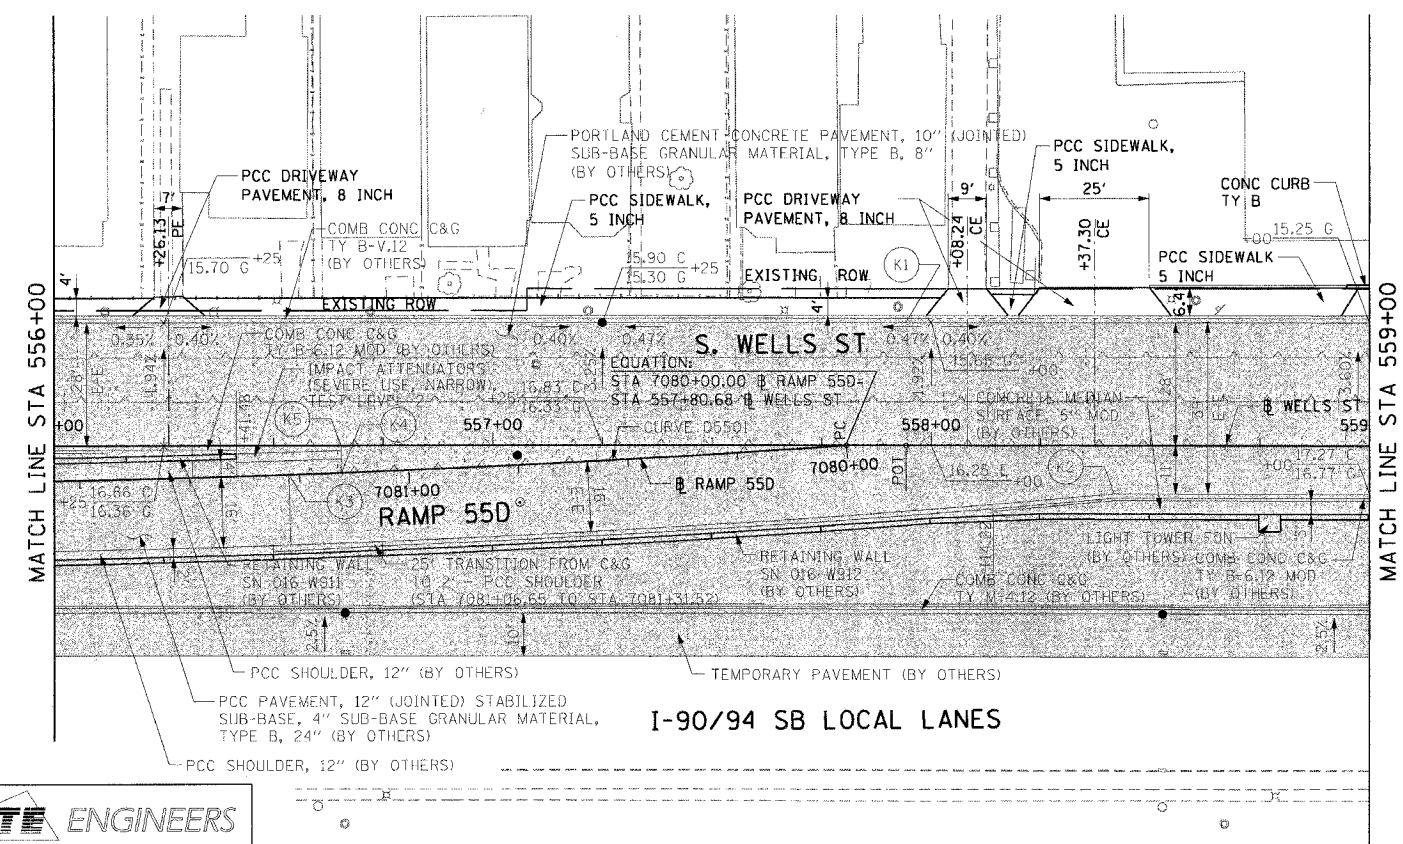

REVISIONS	
NAME	DATE

ILLINOIS DEPARTMENT OF TRANSPORTATION
F.A.I. 90/94 (DAN RYAN EXPRESSWAY)
59th ST TO 47th ST (WELLS ST SIDEWALKS)

EXISTING AND PROPOSED ROADWAY PLANS
WELLS STREET

SCALE: 1"=20'
DATE: MARCH 4, 2005
DRAWN BY: LC
CHECKED BY: JAL



02/24/2005 05:20:53 PM