



F.A.I. RTE.	SECTION	COUNTY	TOTAL SHEETS	SHEET NO.
90/94	2004-0561	COOK	47	31
STA. 576+75		TO STA. 581+75		
FED. ROAD DIST. NO. 1   ILLINOIS FED. AID PROJECT				


62795

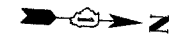

- LEGEND:
- PAVEMENT REMOVAL (BY OTHERS)
  - MEDIAN REMOVAL (BY OTHERS)
  - LINEAR REMOVALS (BY OTHERS)
  - SIDEWALK REMOVAL (BY OTHERS)
  - APPROACH SLAB REMOVAL (BY OTHERS)
  - DRIVEWAY PAVEMENT REMOVAL (BY OTHERS)
  - PAVED SHOULDER REMOVAL (BY OTHERS)
  - TREE REMOVAL (WITH SIZE) (BY OTHERS)

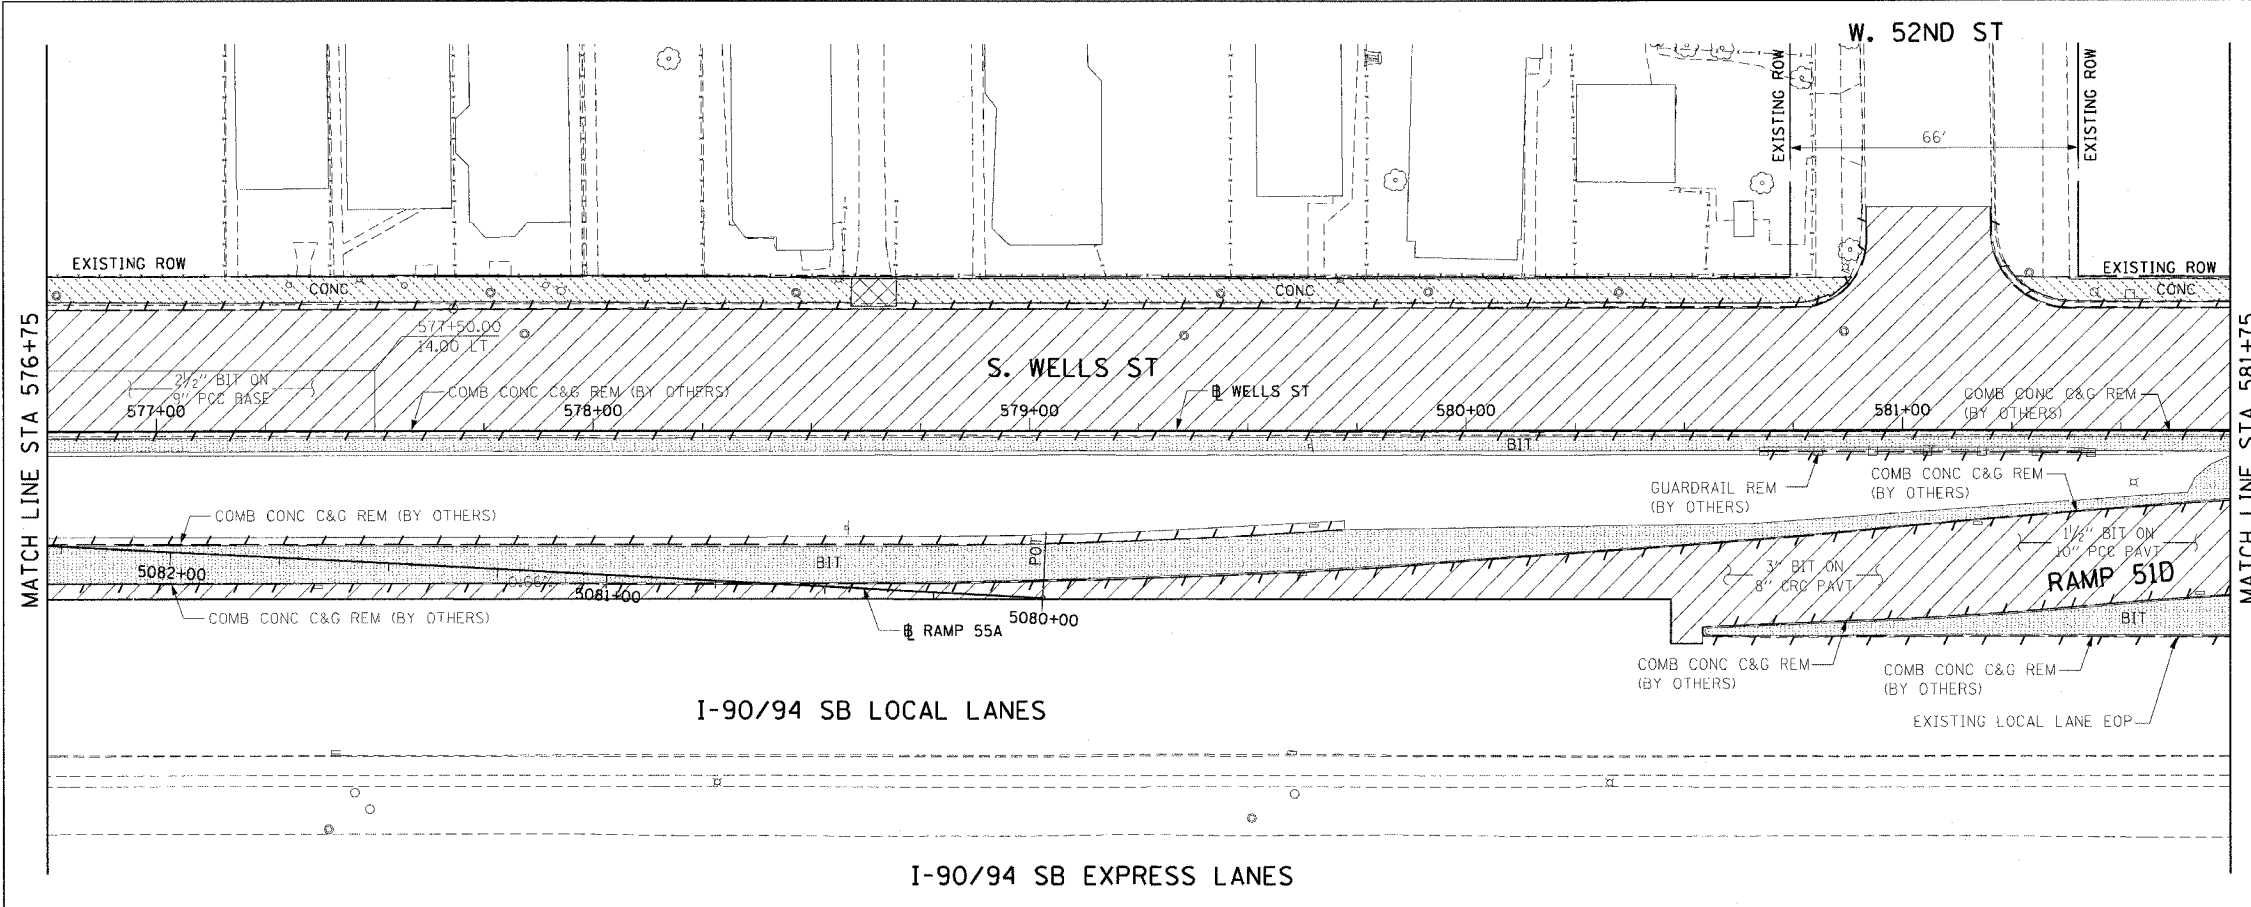


EXISTING CONDITIONS AND REMOVAL  
PROPOSED IMPROVEMENTS

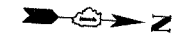

- LEGEND:
- WORK TO BE DONE BY OTHERS

- NOTES:
- SEE SIDEWALK RAMP DETAIL ON SHEET 40.
  - SEE SIDEWALK DETAIL ON SHEET 41.
  - SEE DRIVEWAY DETAIL ON SHEET 42.

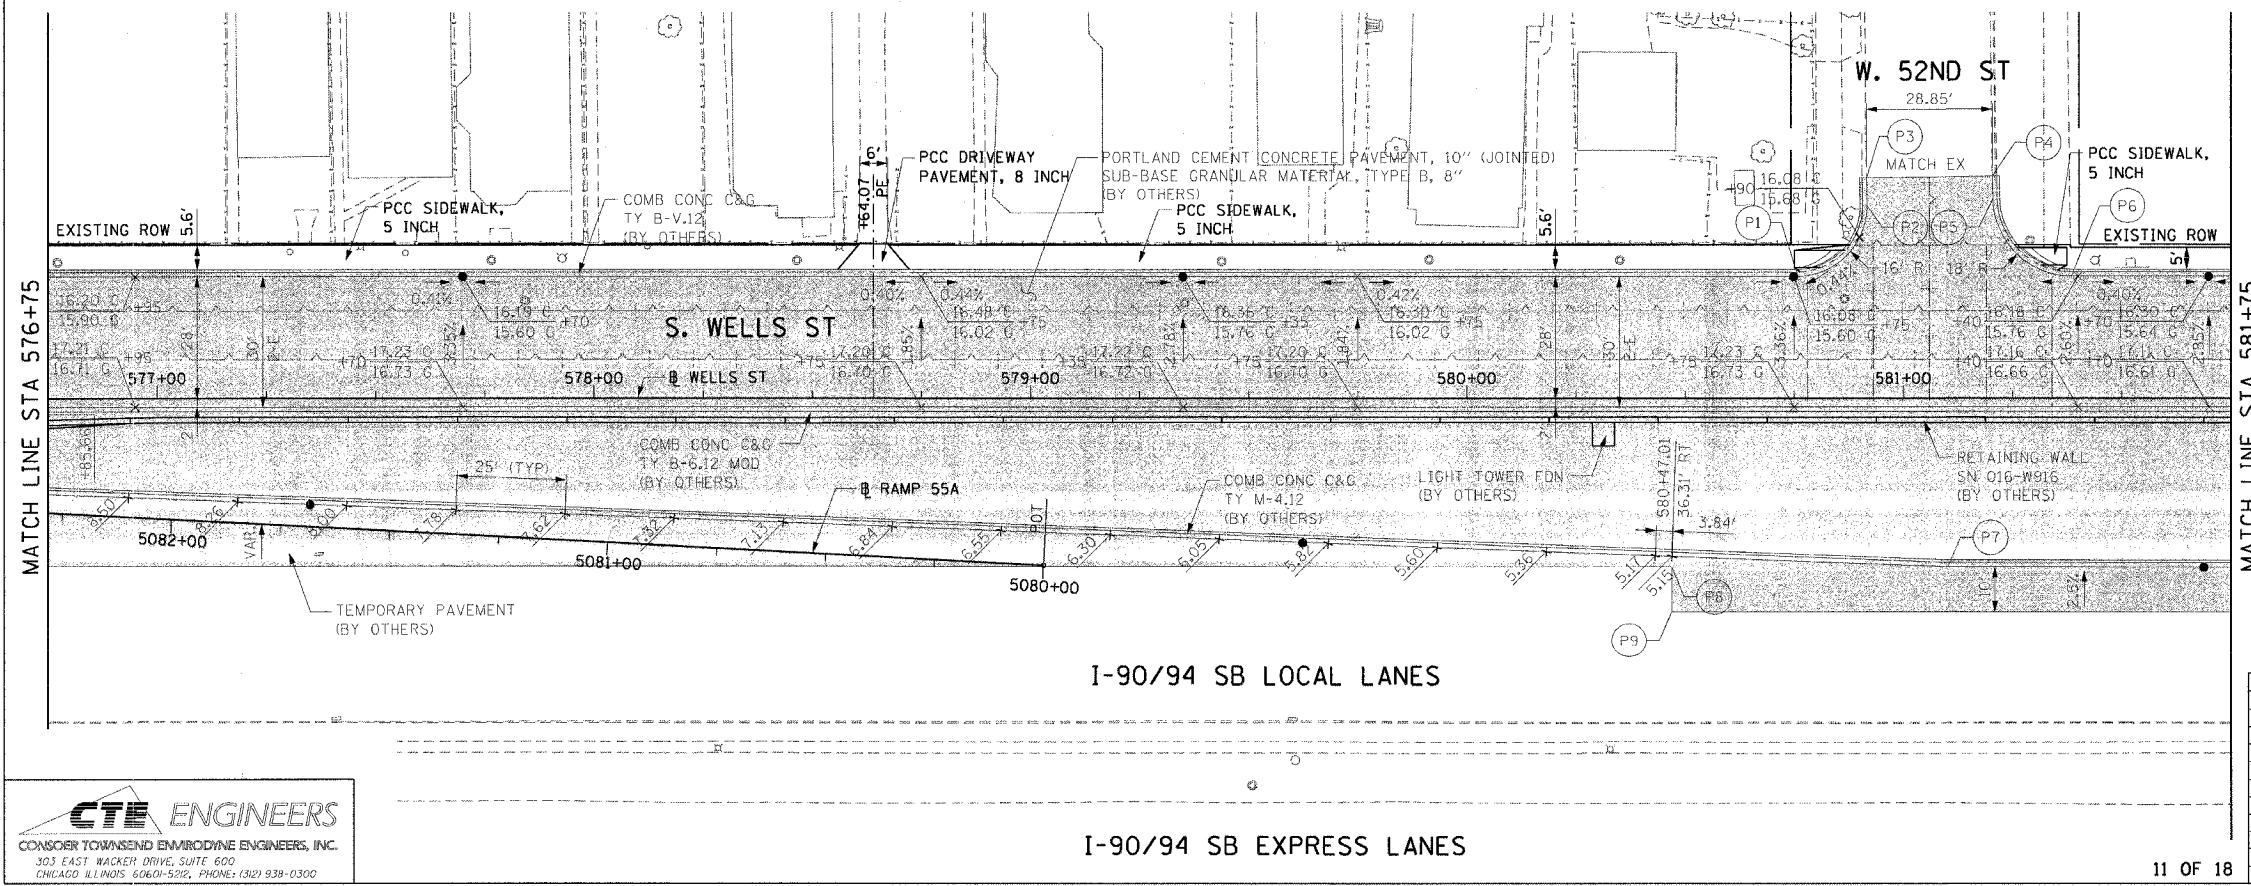

PT.	STATION	OFFSET	PT.	STATION	OFFSET
P1	580+75.71	28.00' LT	P6	581+38.54	28.00' LT
P2	580+91.71	44.21' LT	P7	581+10.21	38.74' RT
P3	580+91.62	50.53' LT	P8	580+46.92	38.72' RT
P4	581+20.47	50.91' LT	P9	580+46.92	48.89' RT
P5	581+20.54	45.77' LT			

REVISIONS	
NAME	DATE

ILLINOIS DEPARTMENT OF TRANSPORTATION  
F.A.I. 90/94 (DAN RYAN EXPRESSWAY)  
59th ST TO 47th ST (WELLS ST SIDEWALKS)  
EXISTING AND PROPOSED ROADWAY PLANS  
WELLS STREET

SCALE: 1"=20'  
DATE: MARCH 4, 2005

DRAWN BY: LC  
CHECKED BY: JAL

**CTE ENGINEERS**  
CONSOER TOWNSEND ENVIRODINE ENGINEERS, INC.  
303 EAST WACKER DRIVE, SUITE 600  
CHICAGO, ILLINOIS 60601-5276, PHONE: (312) 938-0300