
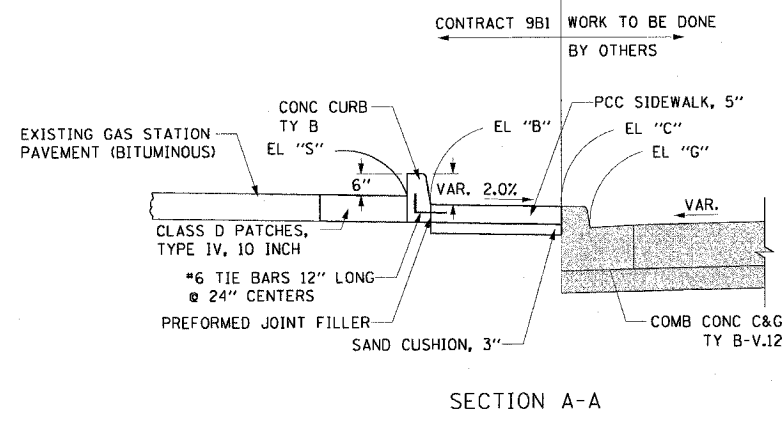


F.A.I. RTE.	SECTION	COUNTY	TOTAL SHEETS	SHEET NO.
90/94	2004-0561	COOK	47	45
STA.	TO STA.			
FED. ROAD DIST. NO. 1	ILLINOIS	FED. AID PROJECT		

62795

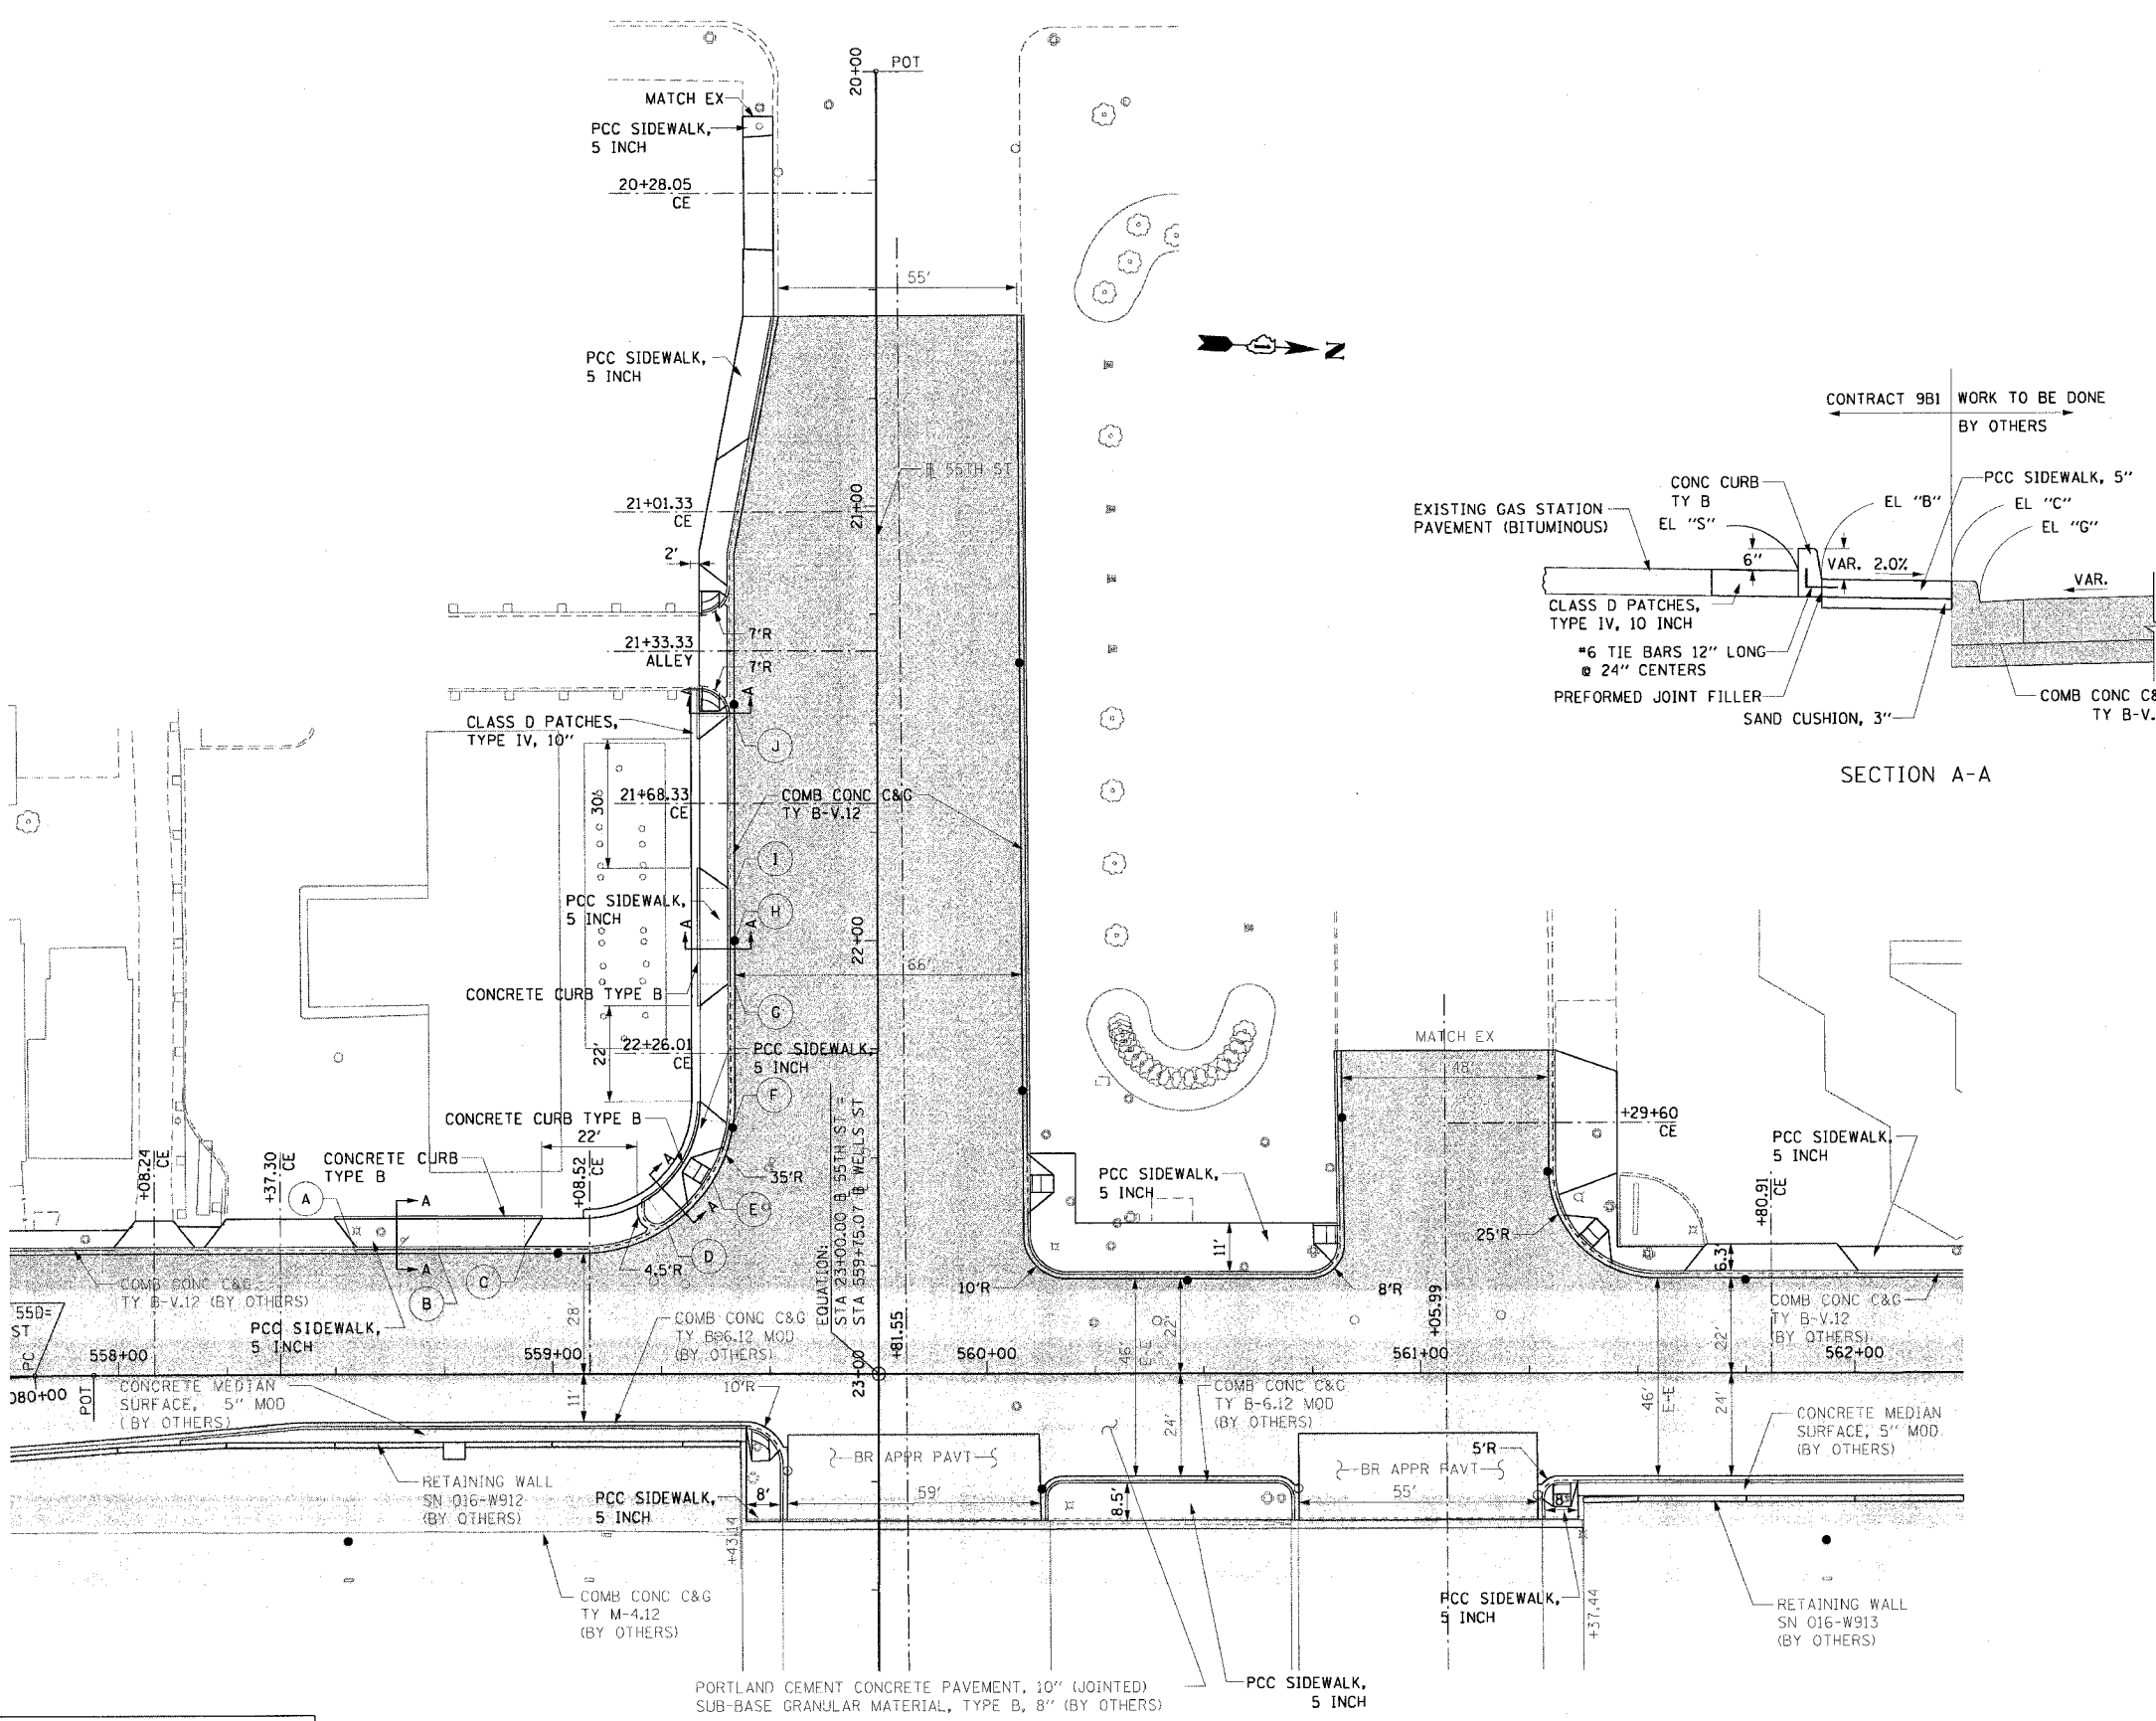

PT.	EOP STATION	ELEVATION			
		G	C	B	S
A	558+54.80	15.43	15.98	16.11	16.42
B	558+73.66	15.36	15.99	16.12	16.35
C	558+93.50	15.28	16.00	16.13	16.29
D	22+66.12	15.58	16.08	16.21	16.37
E	22+55.32	15.64	*	16.09	16.34
F	22+42.24	15.51	16.06	16.19	16.32
G	22+10.01	15.44	16.05	16.18	16.48
H	22+00.00	15.35	16.04	16.17	16.39
I	21+87.92	15.40	16.03	16.16	16.34
J	21+48.33	15.09	15.59	15.72	16.16

* DEPRESSED CURB

NOTES:

1. SEE SIDEWALK DETAIL ON SHEETS 40 AND 41.
2. SEE CURB AND GUTTER DETAIL ON SHEET 39.

REVISIONS	
NAME	DATE

ILLINOIS DEPARTMENT OF TRANSPORTATION
F.A.I. 90/94 (DAN RYAN EXPRESSWAY)
59th ST TO 47th ST (WELLS ST SIDEWALKS)

PROPOSED SIDEWALK IMPROVEMENT
AT 55TH STREET AND WELLS ST

SCALE: 1"=20'
DATE: MARCH 4, 2005

DRAWN BY: LC
CHECKED BY: JAL



02/24/2005 05:20:31 PM