



F.A.I. RTE.	SECTION	COUNTY	TOTAL SHEETS	SHEET NO.
90/94	2004-0571	COOK	47	8
STA.	TO STA.			
FED. ROAD DIST. NO. 1	ILLINOIS	FED. AID PROJECT		


62796

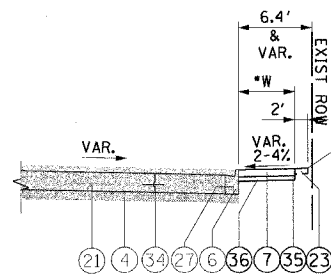

① TYPICAL SECTION
S. WENTWORTH AVENUE
STA 131+93.21 TO STA 144+54.11
STA 144+66.44 TO STA 156+61.11
STA 157+29.93 TO STA 211+40.19

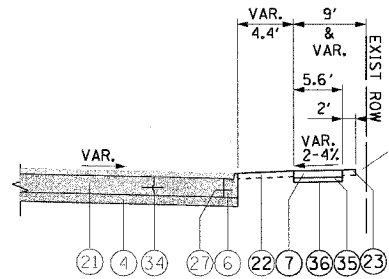

② TYPICAL SECTION
S. WENTWORTH AVENUE
STA 144+54.11 TO STA 144+66.44

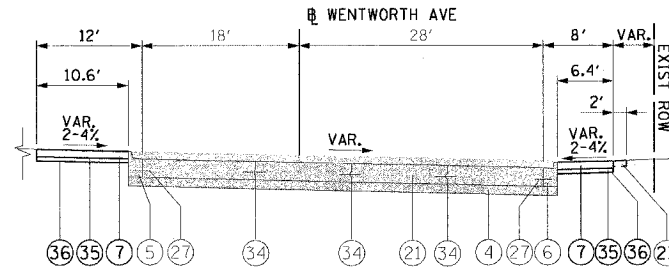

③ TYPICAL SECTION
S. WENTWORTH AVENUE
STA 156+61.11 TO STA 157+29.93

• NOTE: SEE ROADWAY PLAN DRAWINGS FOR DIMENSIONS OF SIDEWALK WIDTHS

PROPOSED LEGEND:

- ④ SUB-BASE GRANULAR MATERIAL, TYPE B, 8" (BY OTHERS)
- ⑤ COMBINATION CONCRETE CURB AND GUTTER, TYPE B-6.12 (MODIFIED) (BY OTHERS)
- ⑥ COMBINATION CONCRETE CURB AND GUTTER, TYPE B-V.12 (BY OTHERS)
- ⑦ PORTLAND CEMENT CONCRETE SIDEWALK, 5"
- ⑪ PORTLAND CEMENT CONCRETE PAVEMENT, 10" (JOINTED) (BY OTHERS)
- ⑫ SODDING, SALT TOLERANT / TOPSOIL FURNISH AND PLACE, 4" (BY OTHERS)
- ⑬ SODDING, SALT TOLERANT / TOPSOIL FURNISH AND PLACE, 4"
- ⑰ TIE BARS - 24" LONG, #6 EPOXY COATED BARS AT 24" CENTERS (BY OTHERS)
- ⑳ KEYED LONGITUDINAL CONSTRUCTION JOINT - 24" LONG, #6 EPOXY COATED DEFORMED TIE BARS AT 24" CENTERS (BY OTHERS)
- ㉑ SAND CUSHION, 3"
- ㉒ SHAPING AND GRADING ROADWAY

WORK TO BE DONE BY OTHERS

REVISIONS	
NAME	DATE

ILLINOIS DEPARTMENT OF TRANSPORTATION
F.A.I. 90/94 (DAN RYAN EXPRESSWAY)
59th ST TO 47th ST (WENTWORTH AVE SIDEWALKS)

PROPOSED TYPICAL SECTIONS
S. WENTWORTH AVENUE

SCALE: H:1"=10' V:1"=5'
DATE: MARCH 4, 2005
DRAWN BY: LC
CHECKED BY: JAL