



F.A.I. RTE.	SECTION	COUNTY	TOTAL SHEETS	SHEET NO.
90/94	2004-0571	COOK	47	33
STA. 188+00		TO STA. 193+00		
FED. ROAD DIST. NO. 1 ILLINOIS FED. AID PROJECT				

62796

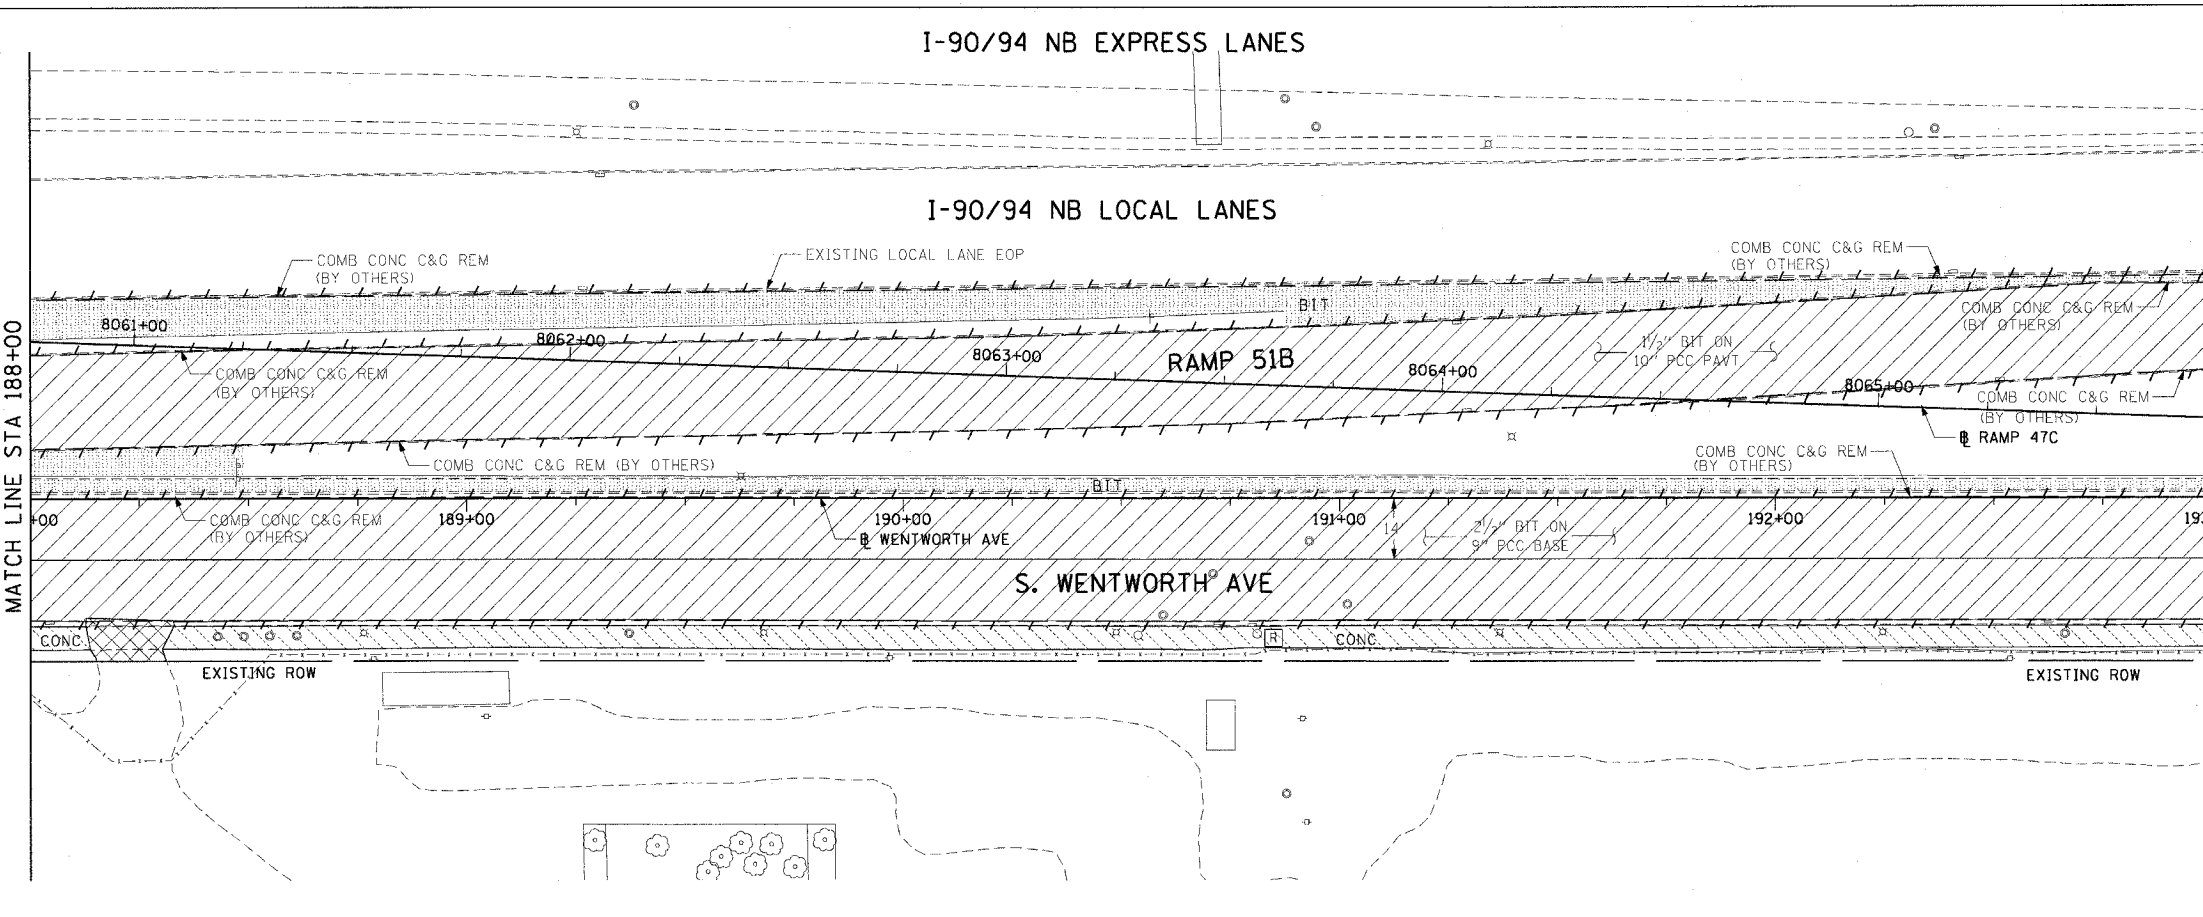

- LEGEND:**
- PAVEMENT REMOVAL (BY OTHERS)
  - MEDIAN REMOVAL (BY OTHERS)
  - LINEAR REMOVALS (BY OTHERS)
  - SIDEWALK REMOVAL (BY OTHERS)
  - APPROACH SLAB REMOVAL (BY OTHERS)
  - DRIVEWAY PAVEMENT REMOVAL (BY OTHERS)
  - PAVED SHOULDER REMOVAL (BY OTHERS)
  - TREE REMOVAL (WITH SIZE) (BY OTHERS)
  - STRUCTURE TO BE REMOVED (BY OTHERS)

**EXISTING CONDITIONS AND REMOVAL  
PROPOSED IMPROVEMENTS**

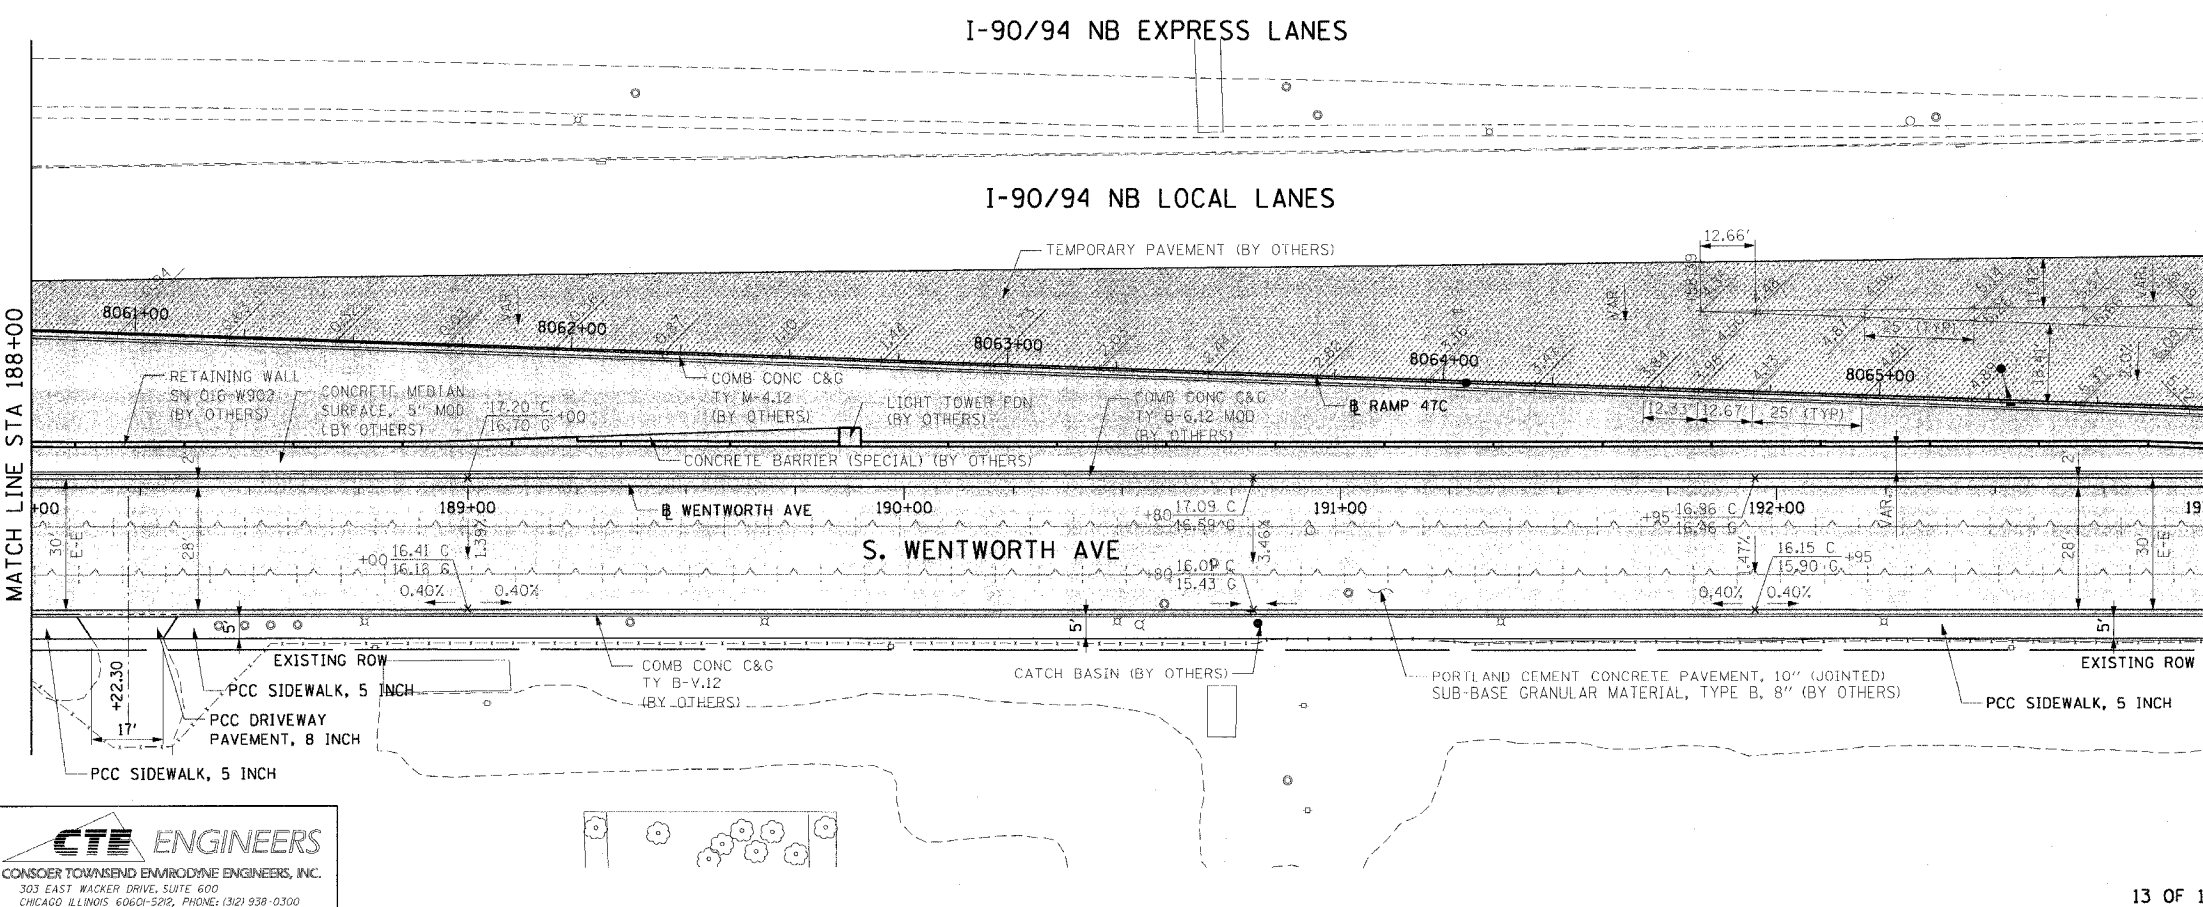

- LEGEND:**
- WORK TO BE DONE BY OTHERS
- NOTES:**
- SEE SIDEWALK DETAIL ON SHEET 40.
  - SEE DRIVEWAY DETAIL ON SHEET 41.

**CTE ENGINEERS**  
 CONSOER TOWNSEND ENVIRODINE ENGINEERS, INC.  
 303 EAST WACKER DRIVE, SUITE 600  
 CHICAGO, ILLINOIS 60601-5202, PHONE: (312) 938-0300

REVISIONS	
NAME	DATE

ILLINOIS DEPARTMENT OF TRANSPORTATION  
 F.A.I. 90/94 (DAN RYAN EXPRESSWAY)  
 59th ST TO 47th ST (WENTWORTH AVE SIDEWALKS)

**EXISTING AND PROPOSED ROADWAY PLANS  
 WENTWORTH AVENUE**

SCALE: 1"=20'  
 DATE: MARCH 4, 2005

DRAWN BY: AMM/MRK  
 CHECKED BY: JAL

02/24/2005 05:00:56 PM