



|   |           |                |              |           |
|---|-----------|----------------|--------------|-----------|
| F.A.I. NO.                                      | SECTION   | COUNTY         | TOTAL SHEETS | SHEET NO. |
| 90/94   | 2004-0571 | COOK           | 47           | 35        |
| STA. 198+00                                     |           | TO STA. 203+00 |              |           |
| FED. ROAD DIST. NO. 1 ILLINOIS FED. AID PROJECT |           |                |              |           |

62796

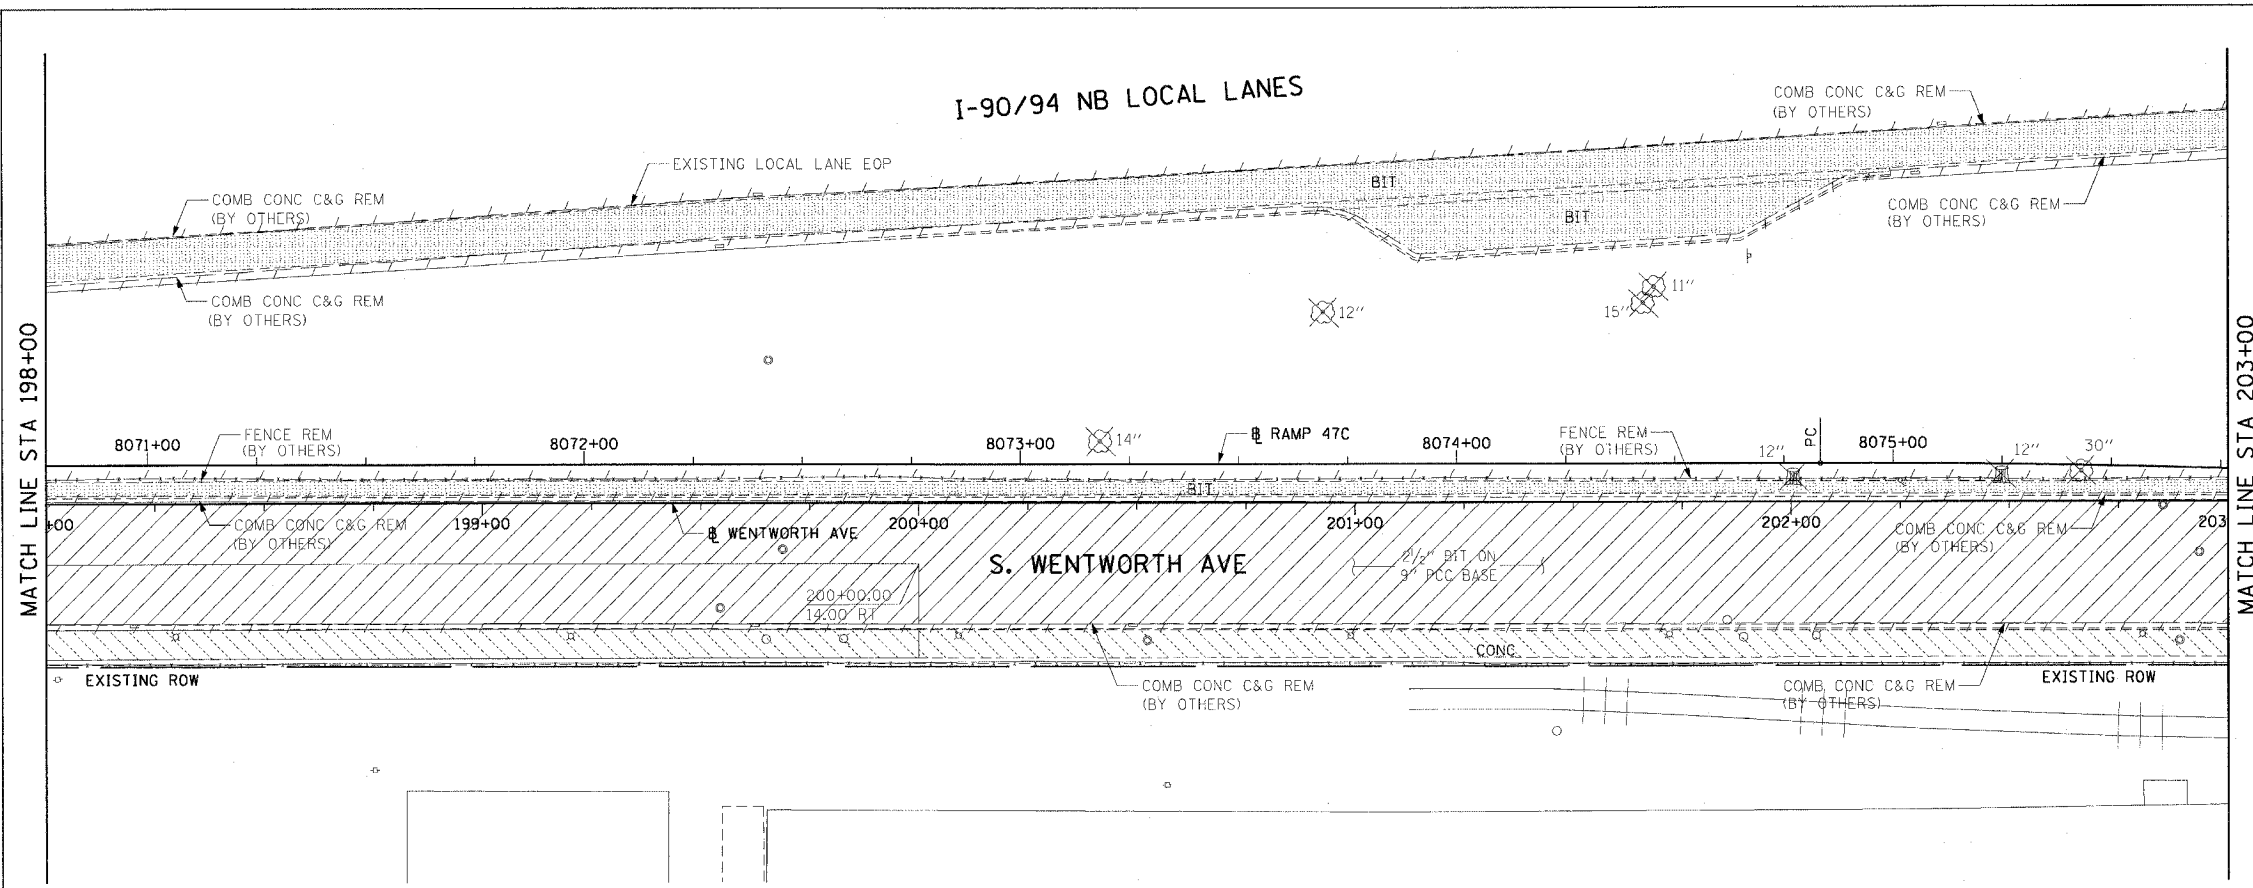

- LEGEND:
- PAVEMENT REMOVAL (BY OTHERS)
  - MEDIAN REMOVAL (BY OTHERS)
  - LINEAR REMOVALS (BY OTHERS)
  - SIDEWALK REMOVAL (BY OTHERS)
  - APPROACH SLAB REMOVAL (BY OTHERS)
  - DRIVEWAY PAVEMENT REMOVAL (BY OTHERS)
  - PAVED SHOULDER REMOVAL (BY OTHERS)
  - TREE REMOVAL (WITH SIZE) (BY OTHERS)

EXISTING CONDITIONS AND REMOVAL  
PROPOSED IMPROVEMENTS

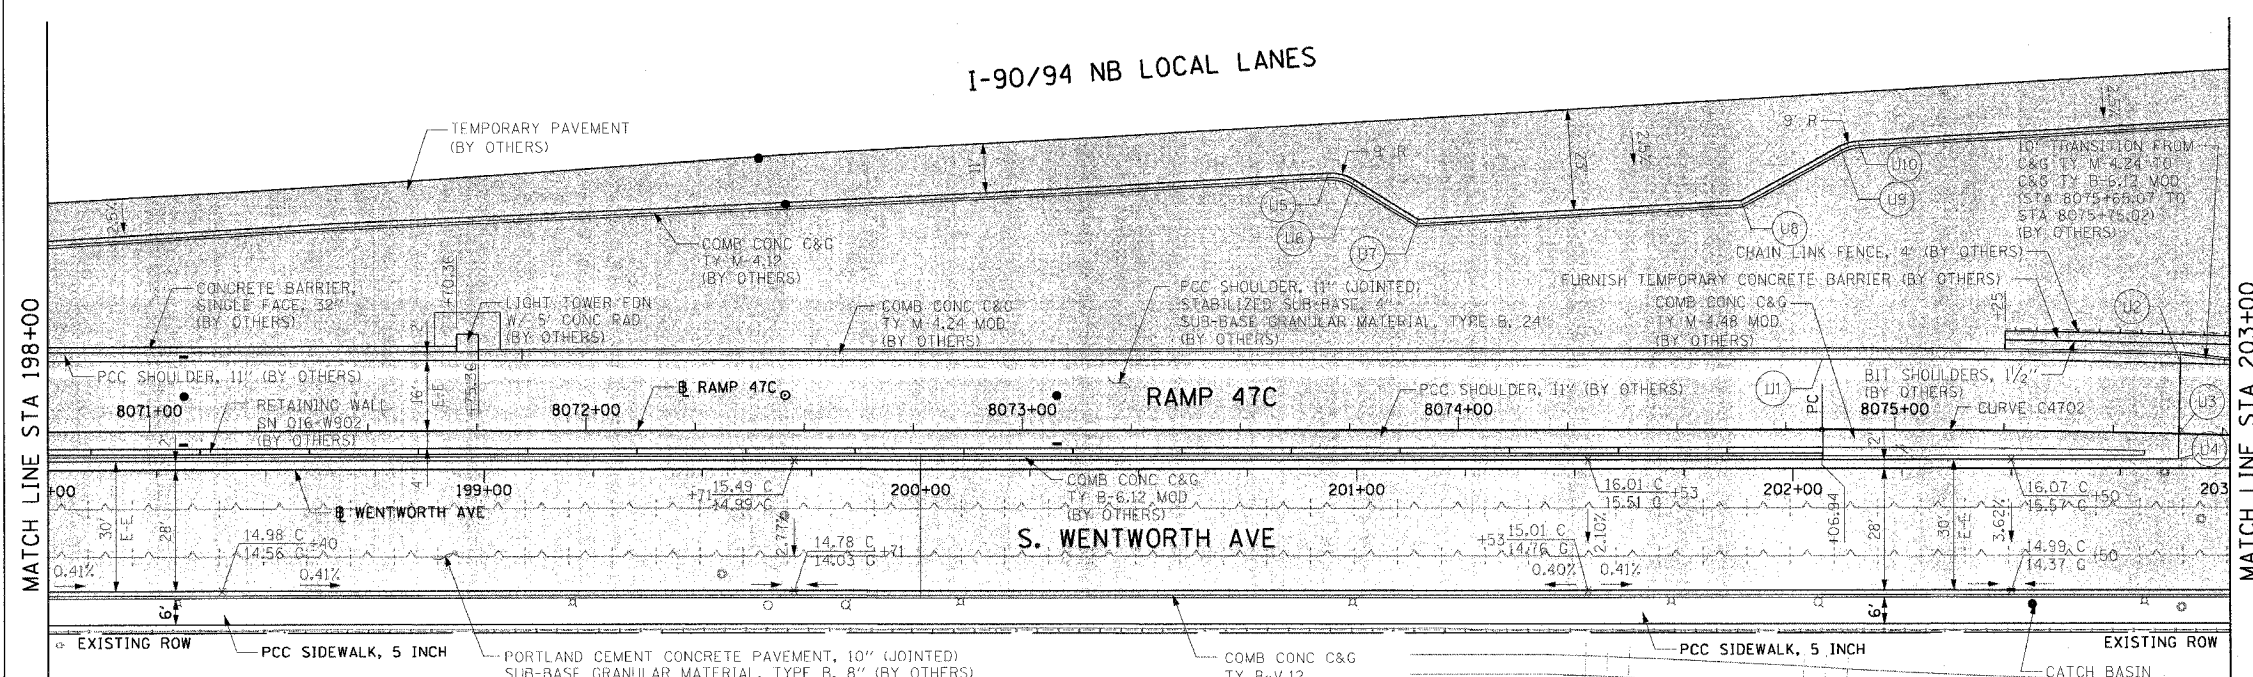

- LEGEND:
- WORK TO BE DONE BY OTHERS
- NOTE:
- SEE SIDEWALK DETAIL ON SHEET 40.

| PT. | STATION    | OFFSET    | PT. | STATION    | OFFSET    |
|-----|------------|-----------|-----|------------|-----------|
| U1  | 8074+83.35 | 16.00' LT | U6  | 8073+73.16 | 57.52' LT |
| U2  | 8075+65.07 | 16.00' LT | U7  | 8073+90.84 | 48.24' LT |
| U3  | 8075+65.07 | 0.00' LT  | U8  | 8074+64.79 | 52.58' LT |
| U4  | 202+88.35  | 2.00' LT  | U9  | 8074+87.37 | 64.98' LT |
| U5  | 8073+70.23 | 59.05' LT | U10 | 8074+91.48 | 66.19' LT |

**CTE ENGINEERS**  
CONOVER TOWNSEND ENVIRONMENTAL ENGINEERS, INC.  
303 EAST WACKER DRIVE, SUITE 600  
CHICAGO, ILLINOIS 60601-5202, PHONE: (312) 938-6300

| REVISIONS |      | ILLINOIS DEPARTMENT OF TRANSPORTATION<br>F.A.I. 90/94 (DAN RYAN EXPRESSWAY)<br>59th ST TO 47th ST (WENTWORTH AVE SIDEWALKS) |
|-----------|------|---|
| NAME      | DATE |   |
|           |      | EXISTING AND PROPOSED ROADWAY PLANS<br>WENTWORTH AVENUE   |
|           |      |   |
|           |      |   |
|           |      |   |
|           |      |   |

SCALE: 1"=20'      DRAWN BY: AMM/MRK  
DATE: MARCH 4, 2005      CHECKED BY: JAL

02/24/2005 05:04:09 PM