
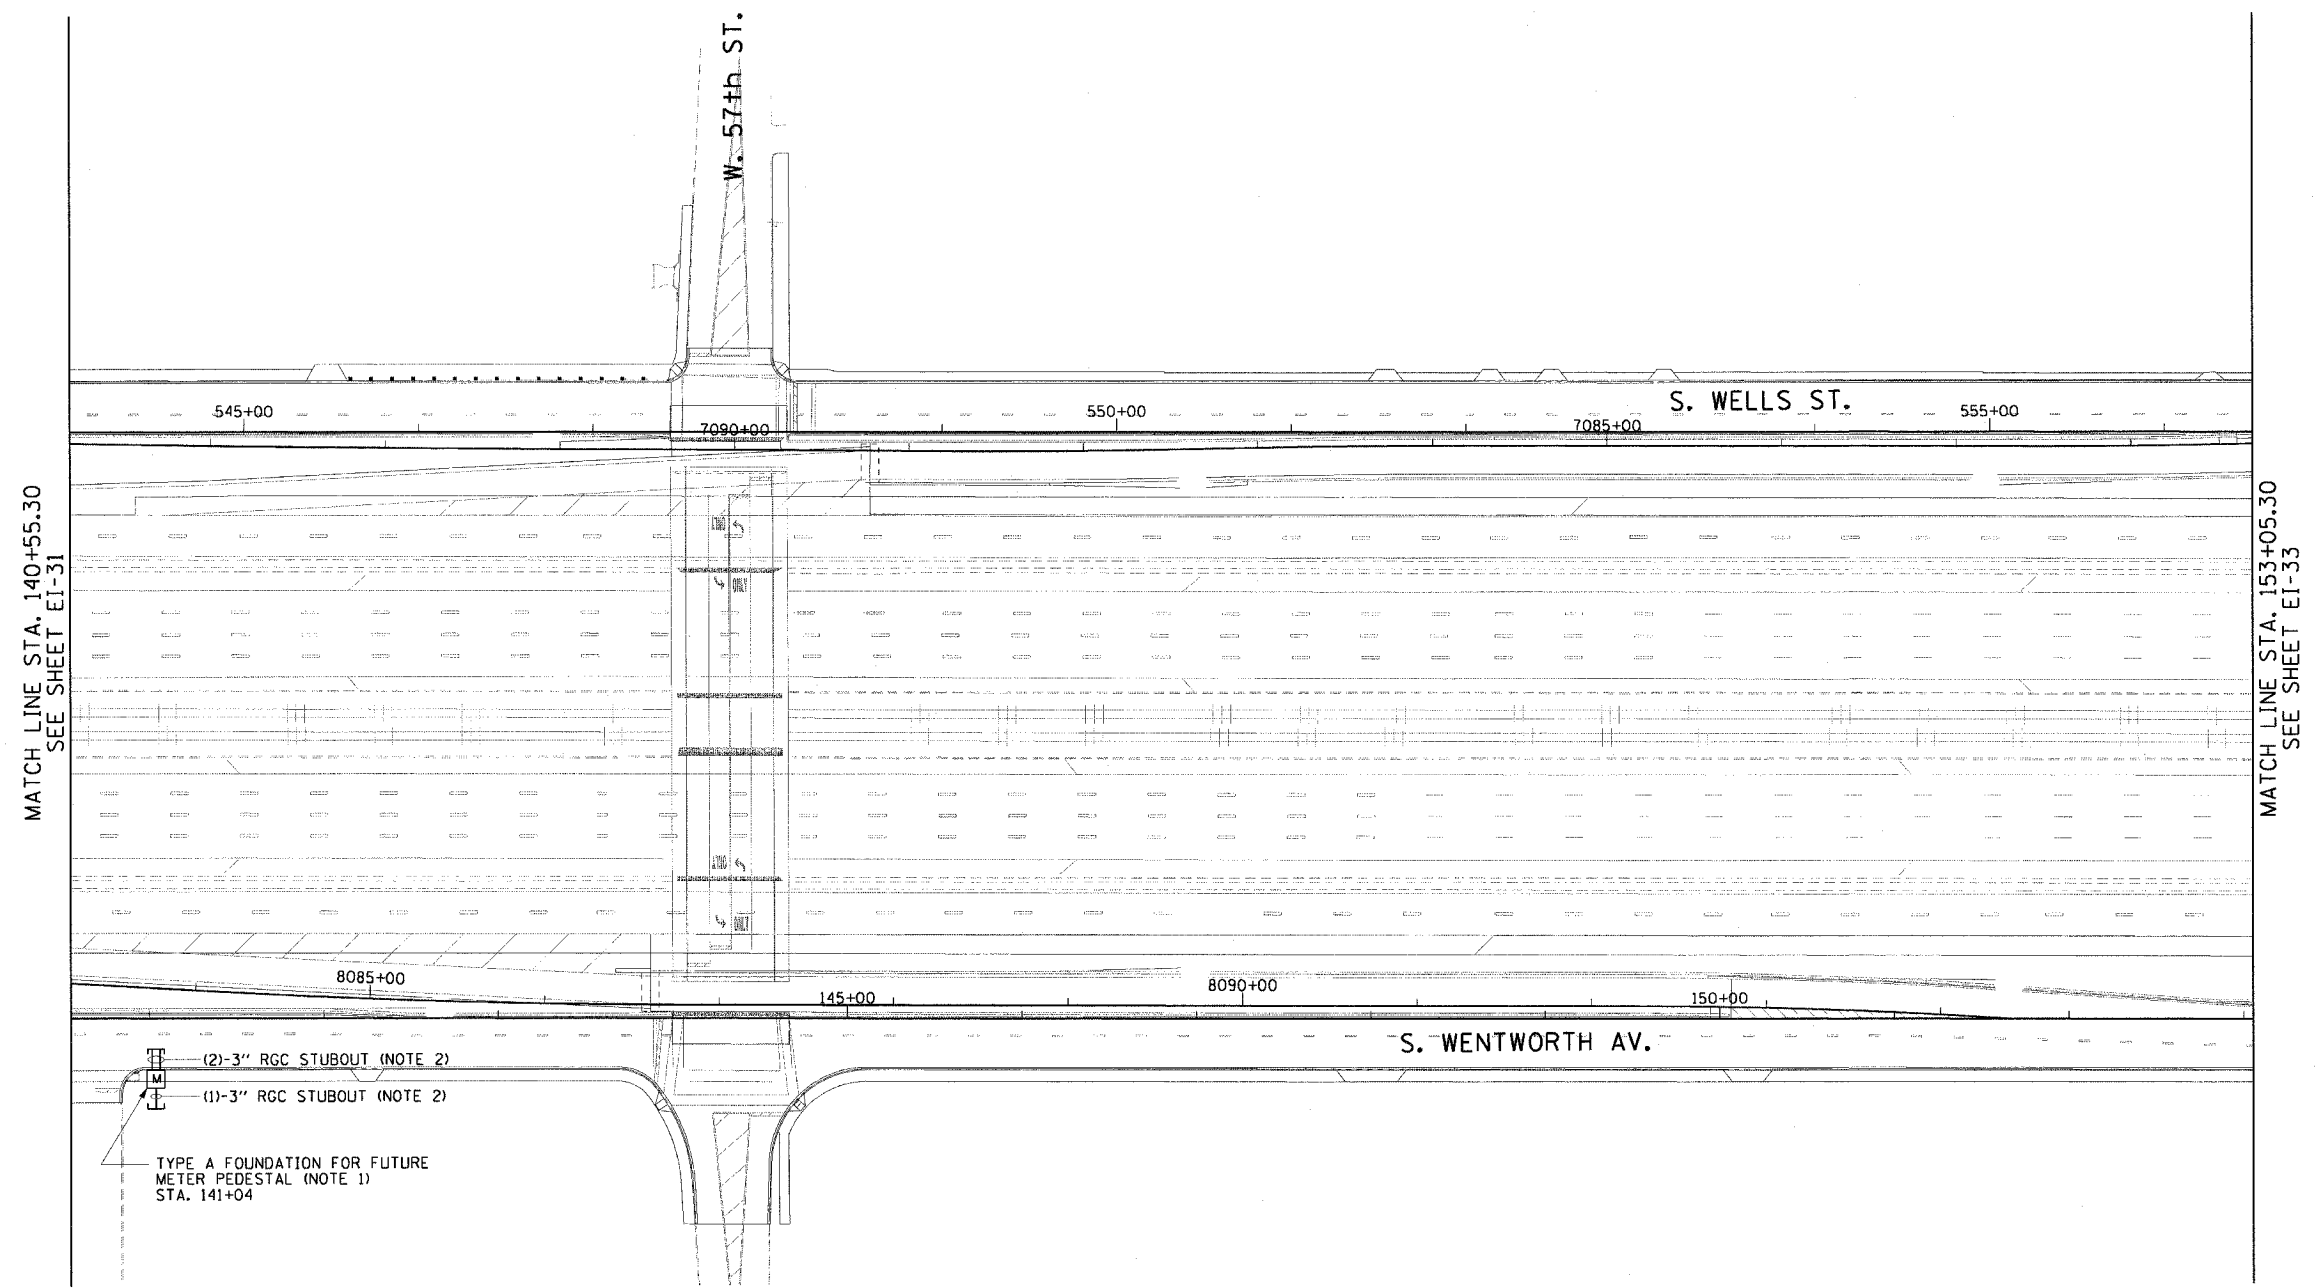


F.A.I. RTE.	SECTION	COUNTY	TOTAL SHEETS	SHEET NO.
90/94	2004-0571	COOK	47	46
STA. 140+55.30		TO STA. 153+05.30		
FED. ROAD DIST. NO. 1		ILLINOIS FED. AID PROJECT		

62796

NOTES:

- METER PEDESTAL FOUNDATION SHALL BE INSTALLED AT STATION SHOWN ON PLANS AND 1 FOOT BEHIND FRONT EDGE OF SIDEWALK OR AS DIRECTED BY THE ENGINEER. SEE DRAWING DT-01 FOR FOUNDATION DETAILS.
- COORDINATE CONDUIT STUBOUT INSTALLATION WITH CONTRACTS 62583, 62586 AND 62814.

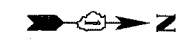

MATCH LINE STA. 140+55.30
SEE SHEET EI-31

MATCH LINE STA. 153+05.30
SEE SHEET EI-33

(2)-3" RGC STUBOUT (NOTE 2)
(1)-3" RGC STUBOUT (NOTE 2)
TYPE A FOUNDATION FOR FUTURE
METER PEDESTAL (NOTE 1)
STA. 141+04

EI-32

REVISIONS	
NAME	DATE

ILLINOIS DEPARTMENT OF TRANSPORTATION
F.A.I. 90/94 (DAN RYAN EXPRESSWAY)
59th ST TO 47th ST (WENTWORTH AVE SIDEWALKS)
ELECTRICAL INFRASTRUCTURE PLANS
SCALE: 1"=50'
DATE: MARCH 4, 2005
DRAWN BY: HR
CHECKED BY: BMW



02/24/2005 04:47:24 PM