


F.A.I. RTE.	SECTION	COUNTY	TOTAL SHEETS	SHEET NO.
90/94	2004-0571	COOK	47	47
STA.	TO STA.			
FED. ROAD DIST. NO. 1	ILLINOIS	FED. AID PROJECT		

62796

**NOTES:**

- BOND ALL GSC CONDUIT STUBS.
- ANCHOR BOLTS, GROUND ROD, GROUND WIRE, AND GROUND CONNECTIONS SHALL BE CONSIDERED INCIDENTAL TO THE COST OF THE CABINET AND SHALL BE INSTALLED BY OTHERS. COORDINATE WORK WITH CONTRACT 62583.
- CONDUIT TO METER HOUSING SHALL BE ROUTED DIRECTLY TO METER HOUSING AND BYPASS THE HANDHOLE.

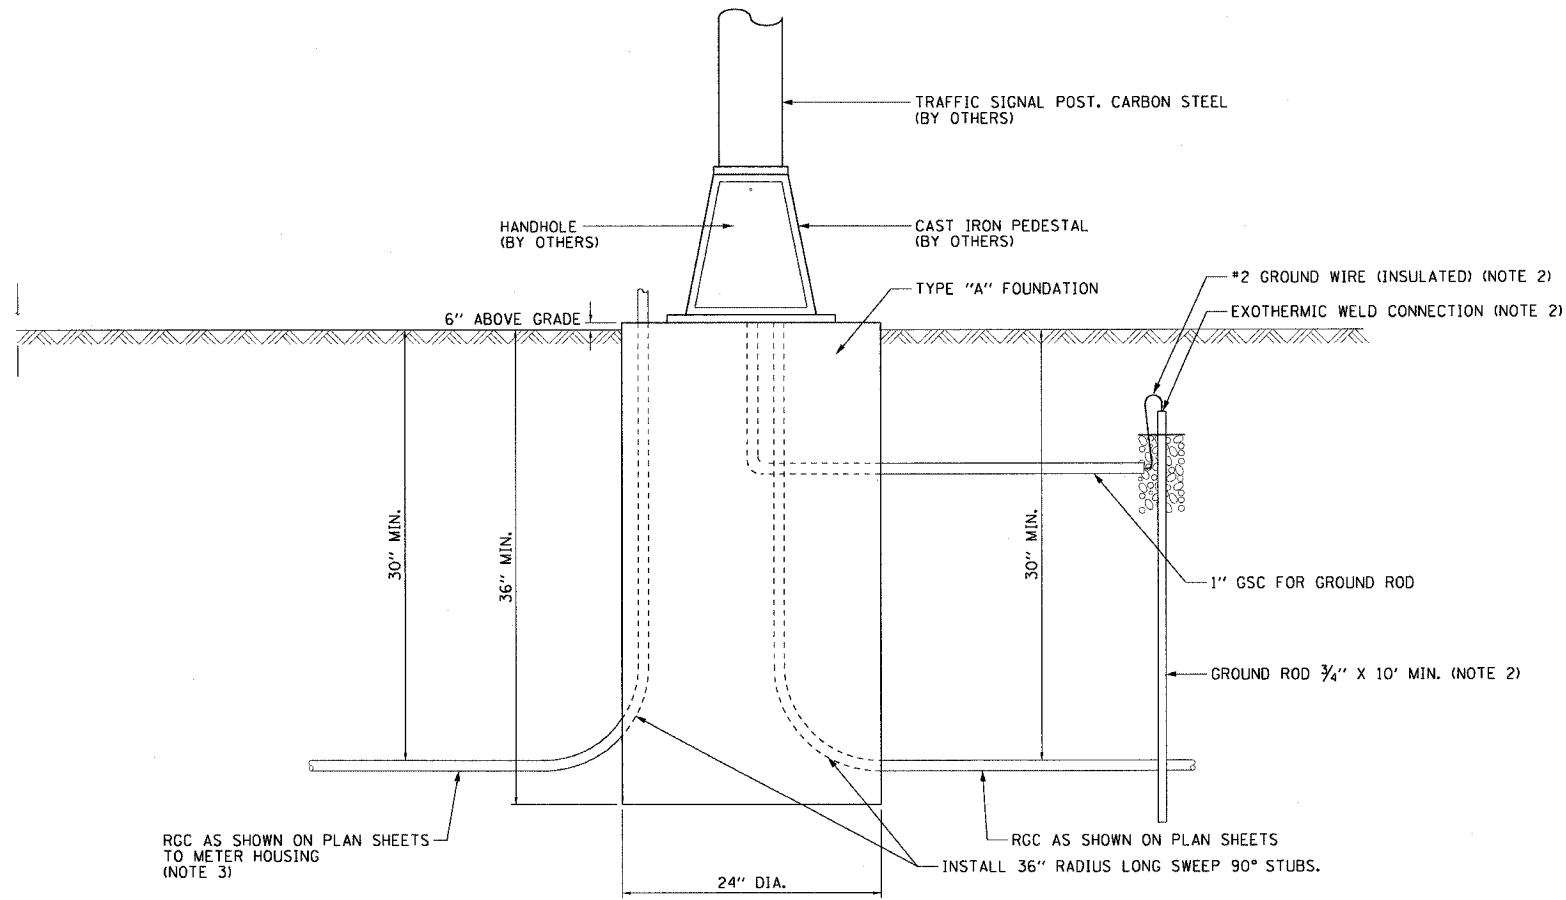

RGC AS SHOWN ON PLAN SHEETS TO METER HOUSING (NOTE 3)

RGC AS SHOWN ON PLAN SHEETS  
INSTALL 36" RADIUS LONG SWEEP 90° STUBS.

DT-01

REVISIONS	
NAME	DATE

ILLINOIS DEPARTMENT OF TRANSPORTATION  
F.A.I. 90/94 (DAN RYAN EXPRESSWAY)  
59th ST TO 47th ST (WENTWORTH AVE SIDEWALKS)

**METER PEDESTAL  
FOUNDATION DETAILS**

SCALE: NOT TO SCALE  
DATE: MARCH 4, 2005  
DRAWN BY: CJM  
CHECKED BY: BMW