


ROUTE	SECTION	COUNTY	TOTAL SHEETS	SHEET NUMBER
FAU 2503	2004-116 RS	KANE	20	5

CONTRACT 62858

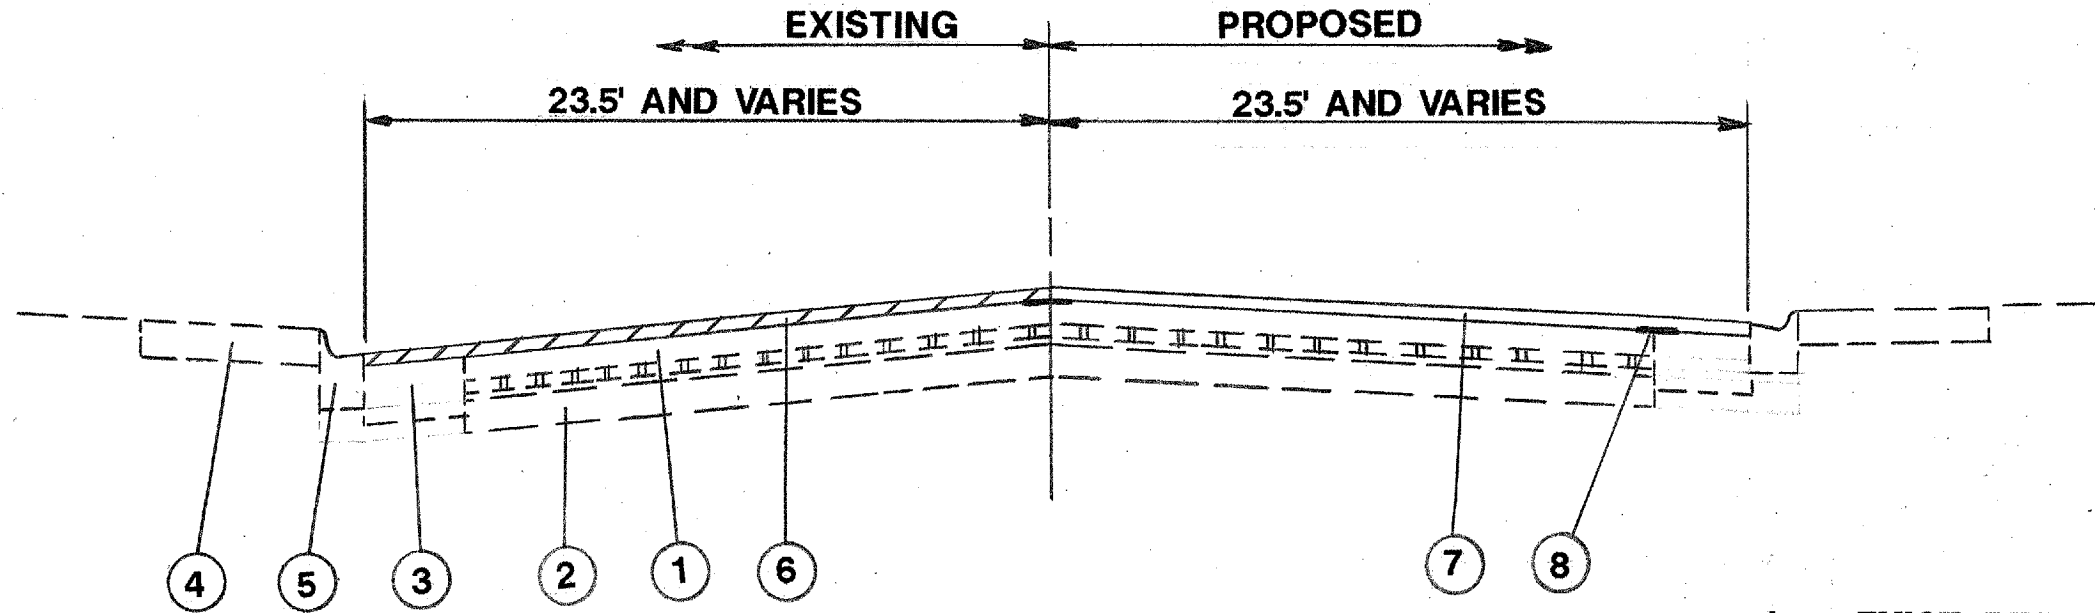

WILSON STREET

LEGEND

1. **EXIST. BITUMINOUS SURFACE 8"**
(INCLUDES EXIST. BRICK PAVEMENT LAYER)
2. **EXIST. P.C.C. BASE COURSE 9"**
3. **EXIST. BASE COURSE WIDENING 9"**
4. **EXIST. P.C.C. SIDEWALK 5"**
5. **EXIST. COMB. CONC. CURB AND GUTTER TYPE B-6.12**
6. **PROP. BITUMINOUS SURFACE REMOVAL 1-1/2"**
7. **PROP. BITUMINOUS CONCRETE SURFACE,**
SUPERPAVE, MIXTURE D, N 70, 1-1/2"
8. **PROP. STRIP REFLECTIVE CRACK CONTROL TREATMENT**

BITUMINOUS MIXTURE REQUIREMENTS

MIXTURE	AC TYPE	MAX RAP (%)	AIR VOIDS (%)
BIT. CONC. SURFACE CSE, SUPERPAVE, MIX "D", N70	PG 64-22	10%	4% @ 70 GYR.
CLASS D PATCHING, 9" (BINDER - IL. 19 MM)	PG 64-22	15%	4% @ 70 GYR.
BIT. REPL. OVER PATCHES (BINDER - IL. 19 MM)	PG 64-22	15%	4% @ 70 GYR.

NOTE: ANY EXISTING BRICK PAVING ENCOUNTERED AS PART OF THIS CONTRACT, SHALL BE CONSIDERED AS BITUMINOUS AND PAID FOR ACCORDINGLY.

THE UNIT WEIGHT USED TO CALCULATE ALL BITUMINOUS SURFACE MIXTURE QUANTITIES IS 112 LBS. /SQ. YD. /IN.