


F. A. SHEET	SECTION	COUNTY	TOTAL SHEETS	SHEET NO.
VAR 2004-113 I		COOK	20	8
STA.		TO STA.		
FED. ROAD DIST. NO. 7		ILLINOIS		FED. AID PROJECT

CONTRACT NO. 62869

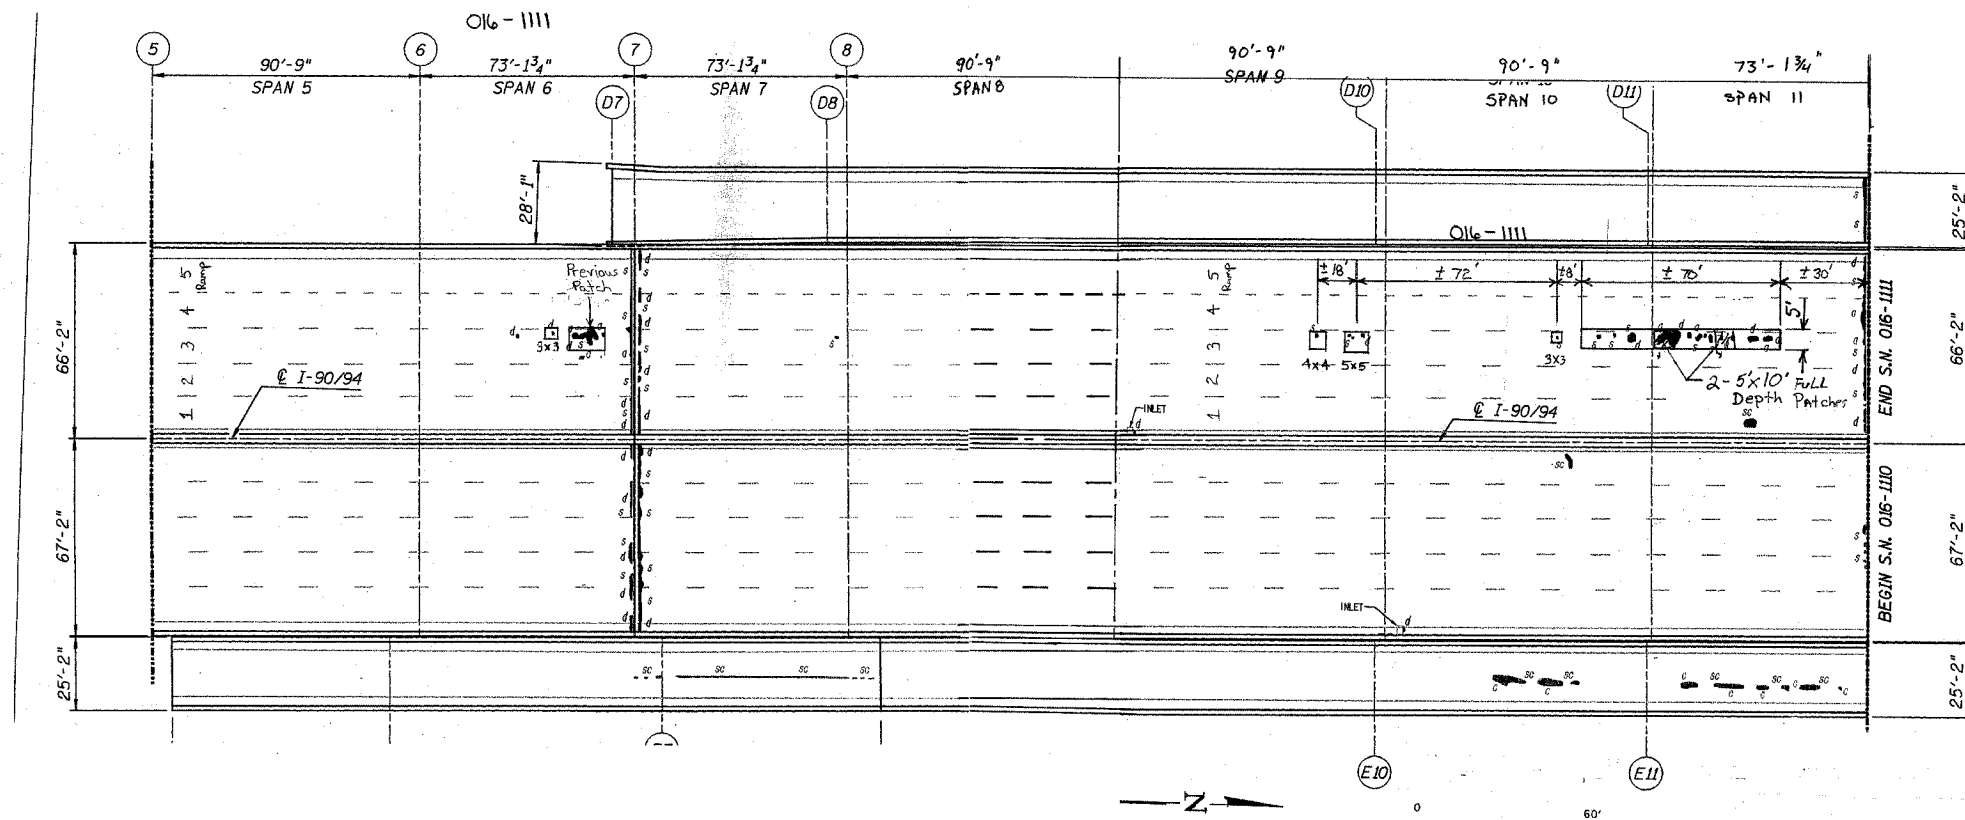

ALL PATCHES ARE PARTIAL DEPTH UNLESS SPECIFIED OTHERWISE OR AS DIRECTED BY THE ENGINEER

REVISIONS	
NAME	DATE

ILLINOIS DEPARTMENT OF TRANSPORTATION

LOCATION NO. 15 PATCHING

SN 016-1111

SCALE: VERT. HORIZ.
DATE

DRAWN BY
CHECKED BY