


SECTION	COUNTY	TOTAL SHEETS	SHEET NO.
VAR 2004-1131	COOK	20	17
STA. TO STA.		FED. ROAD DIST. NO. 7 ILLINOIS	
		FED. AID PROJECT	

CONTRACT NO. 62869

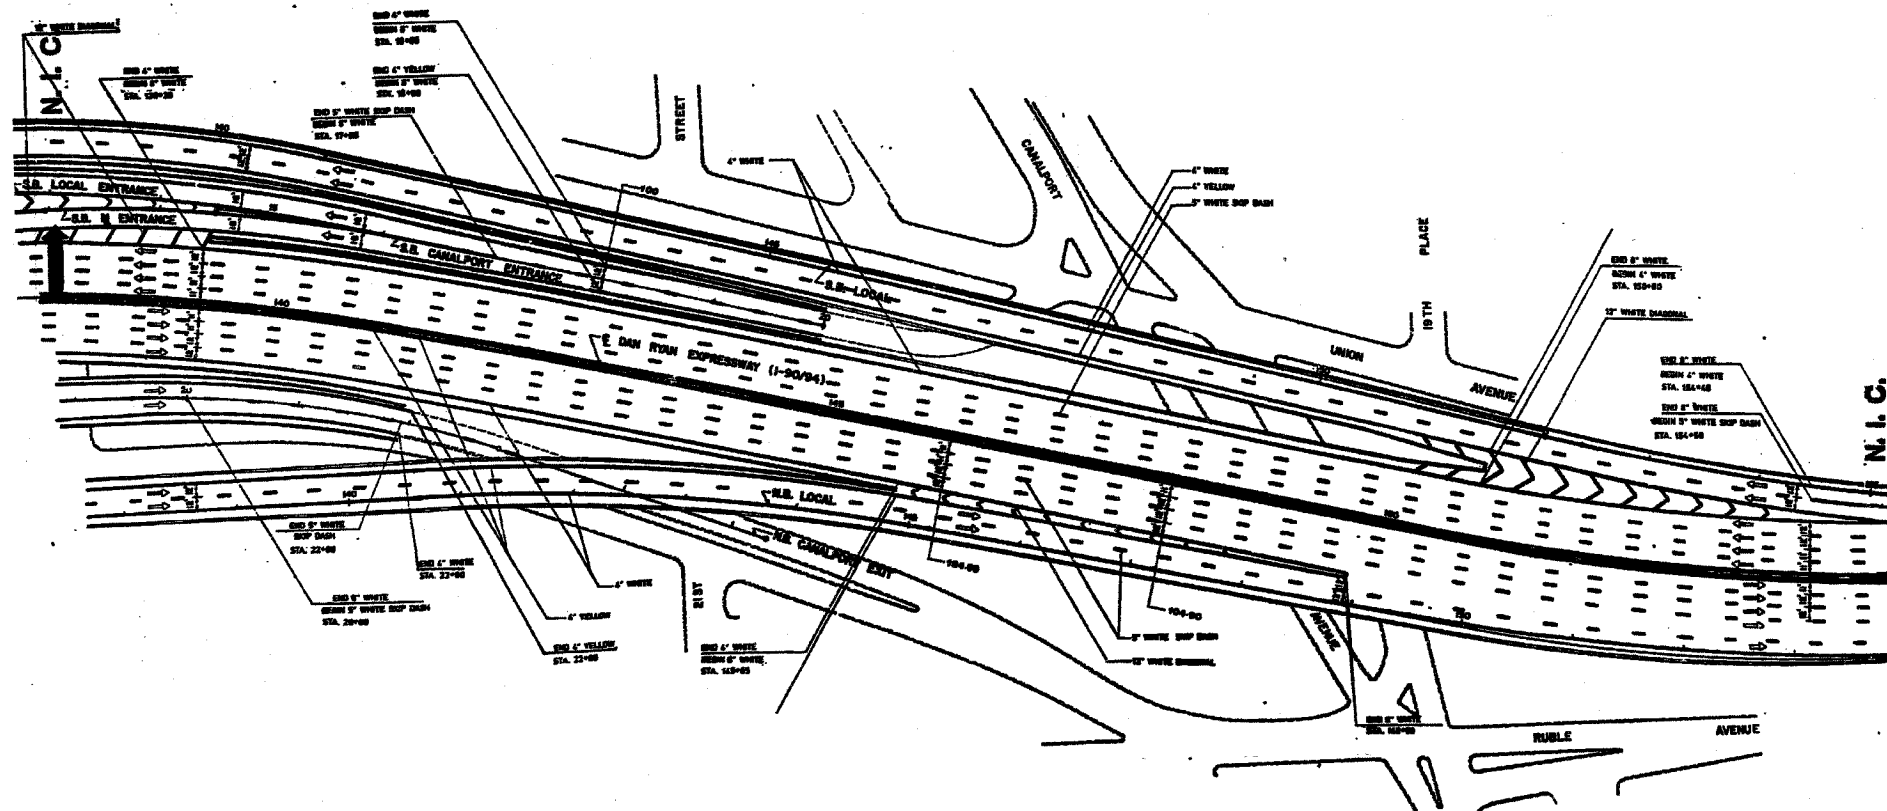

ONLY TRAFFIC CONTROL ITEMS SHOWN ON THIS SHEET SHALL PERTAIN TO THIS CONTRACT

REVISIONS	
NAME	DATE

ILLINOIS DEPARTMENT OF TRANSPORTATION

LOCATION NO. 15
TRAFFIC CONTROL AND PROTECTION

SCALE: VERT. DRAWN BY
 HORIZ. CHECKED BY
 DATE