


CONTRACT 62695

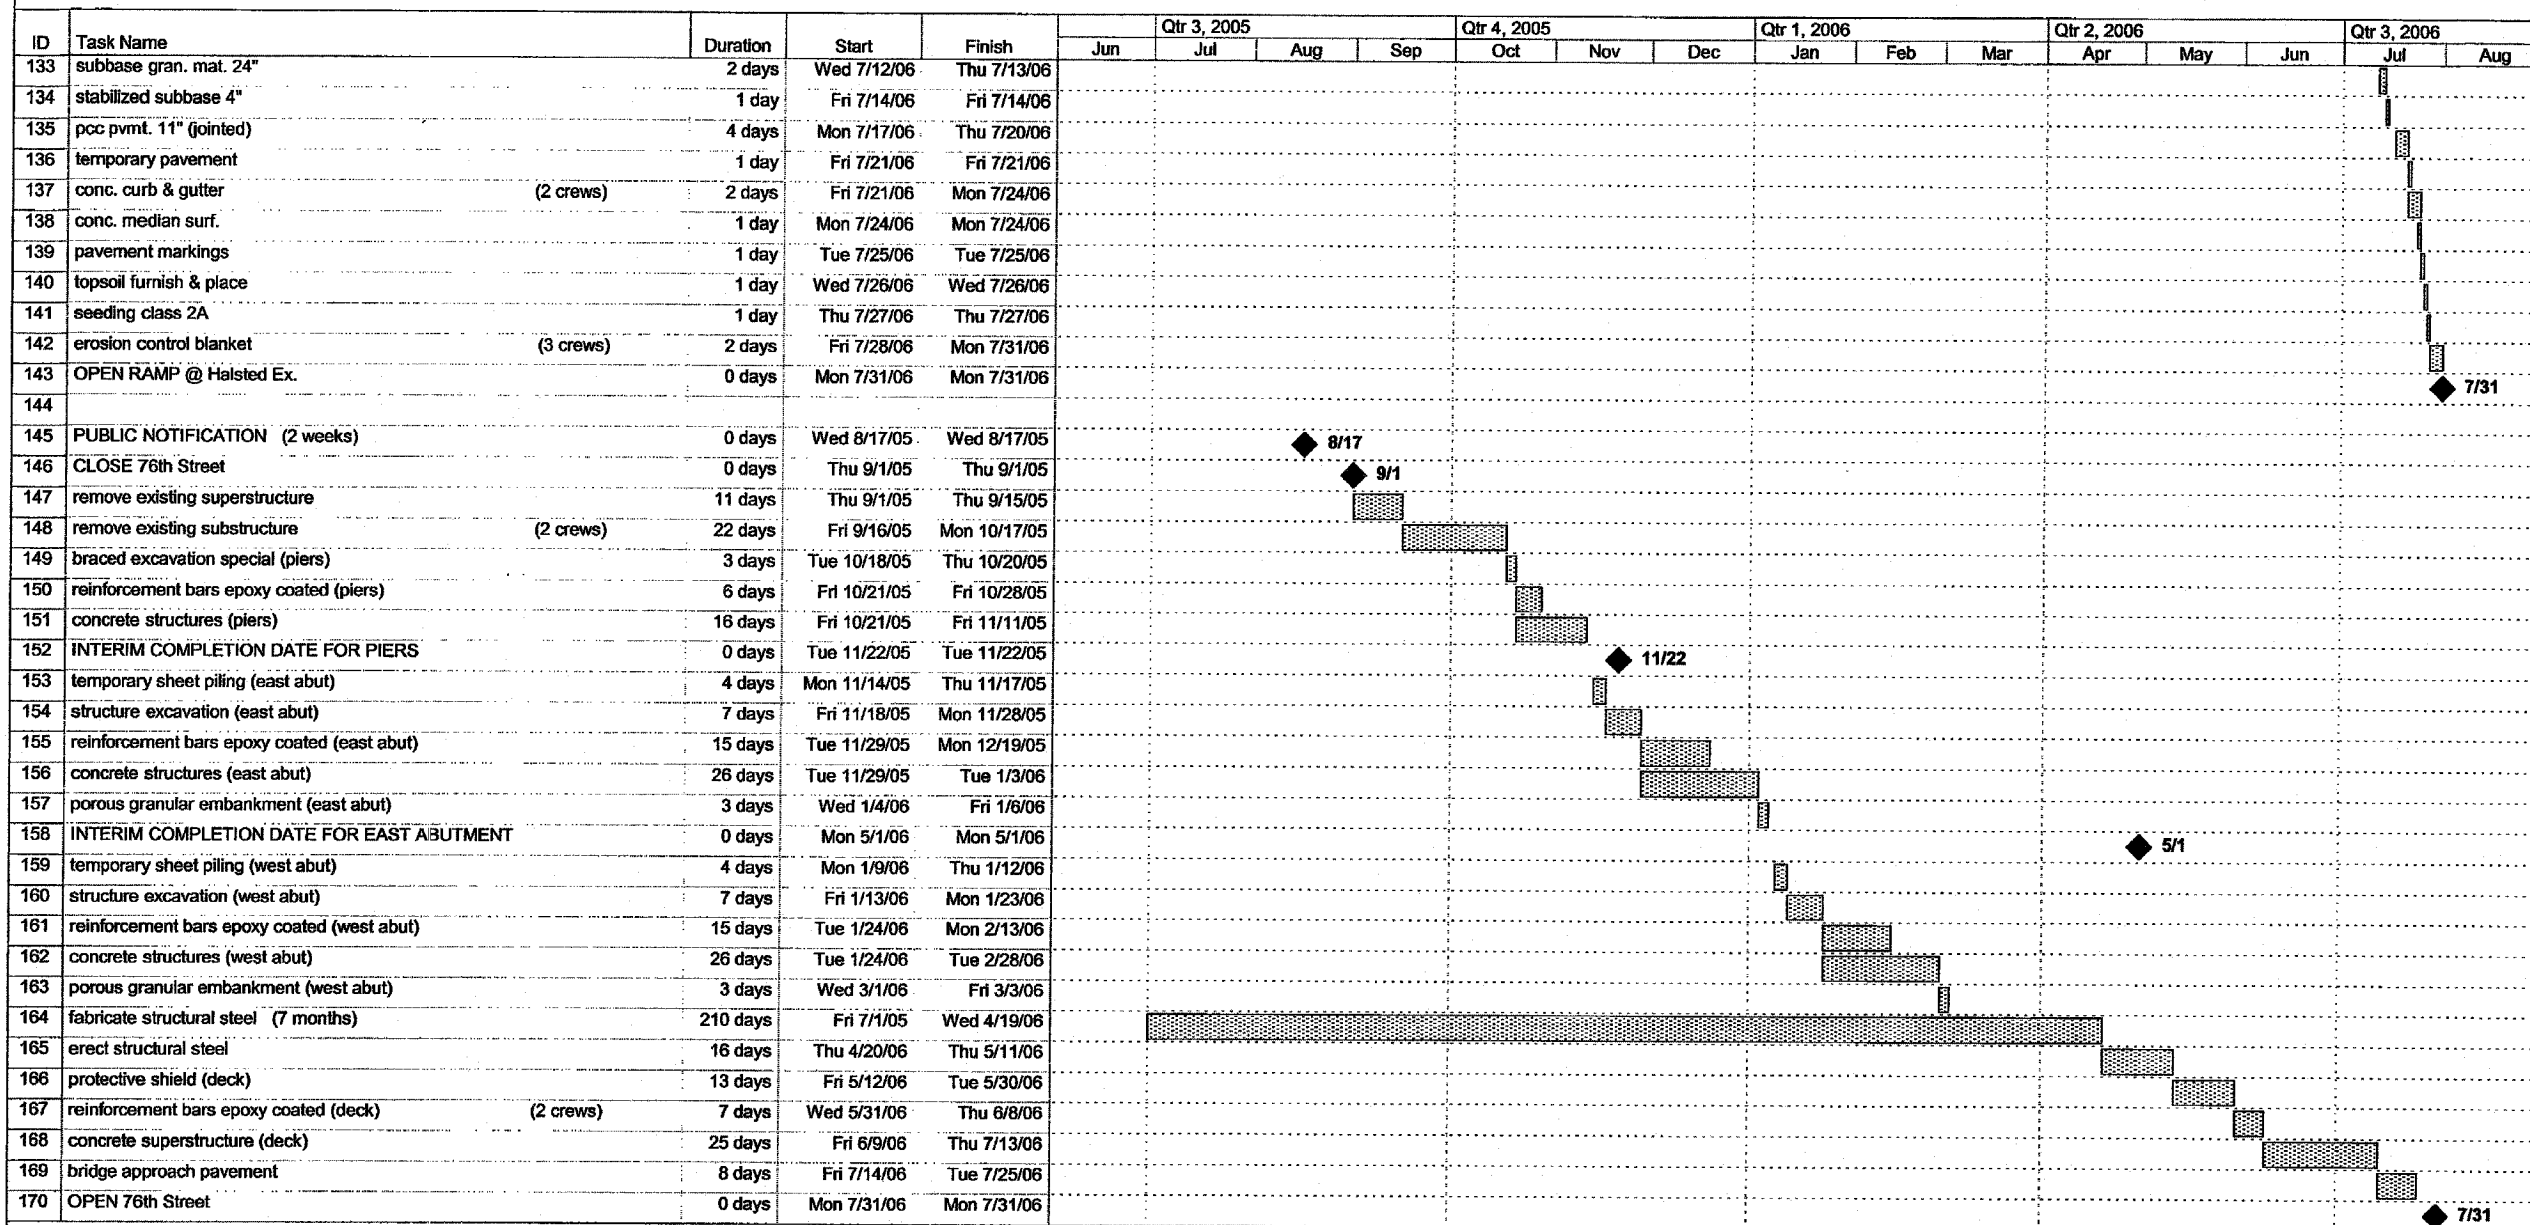

Project: 17B Construction Schedule
Date: Tue 3/29/05

Task		Progress		Summary		External Tasks		Deadline	
Split		Milestone		Project Summary		External Milestone			

FOR INFORMATION ONLY

REVISIONS	
NAME	DATE

ILLINOIS DEPARTMENT OF TRANSPORTATION
F.A.I. 94 (DAN RYAN EXPRESSWAY)

SUGGESTED CONSTRUCTION SEQUENCE
CONTRACT #62695 (17B)
SHEET 4 OF 4

SCALE: NONE DRAWN BY: JPA
DATE: APRIL 15, 2005 CHECKED BY: MAG

4/14/2005 7:52:28 AM