

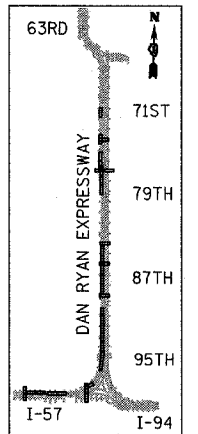


F.A.I. RTE.	SECTION	COUNTY	TOTAL SHEETS	SHEET NO.
94		COOK	29	17
STA. 2200+00.00		TO STA. 2362+00.00		
FED. ROAD DIST. NO.		ILLINOIS FED. AID PROJECT		
		(1516.1, 1717 & 1818) T-1		62935

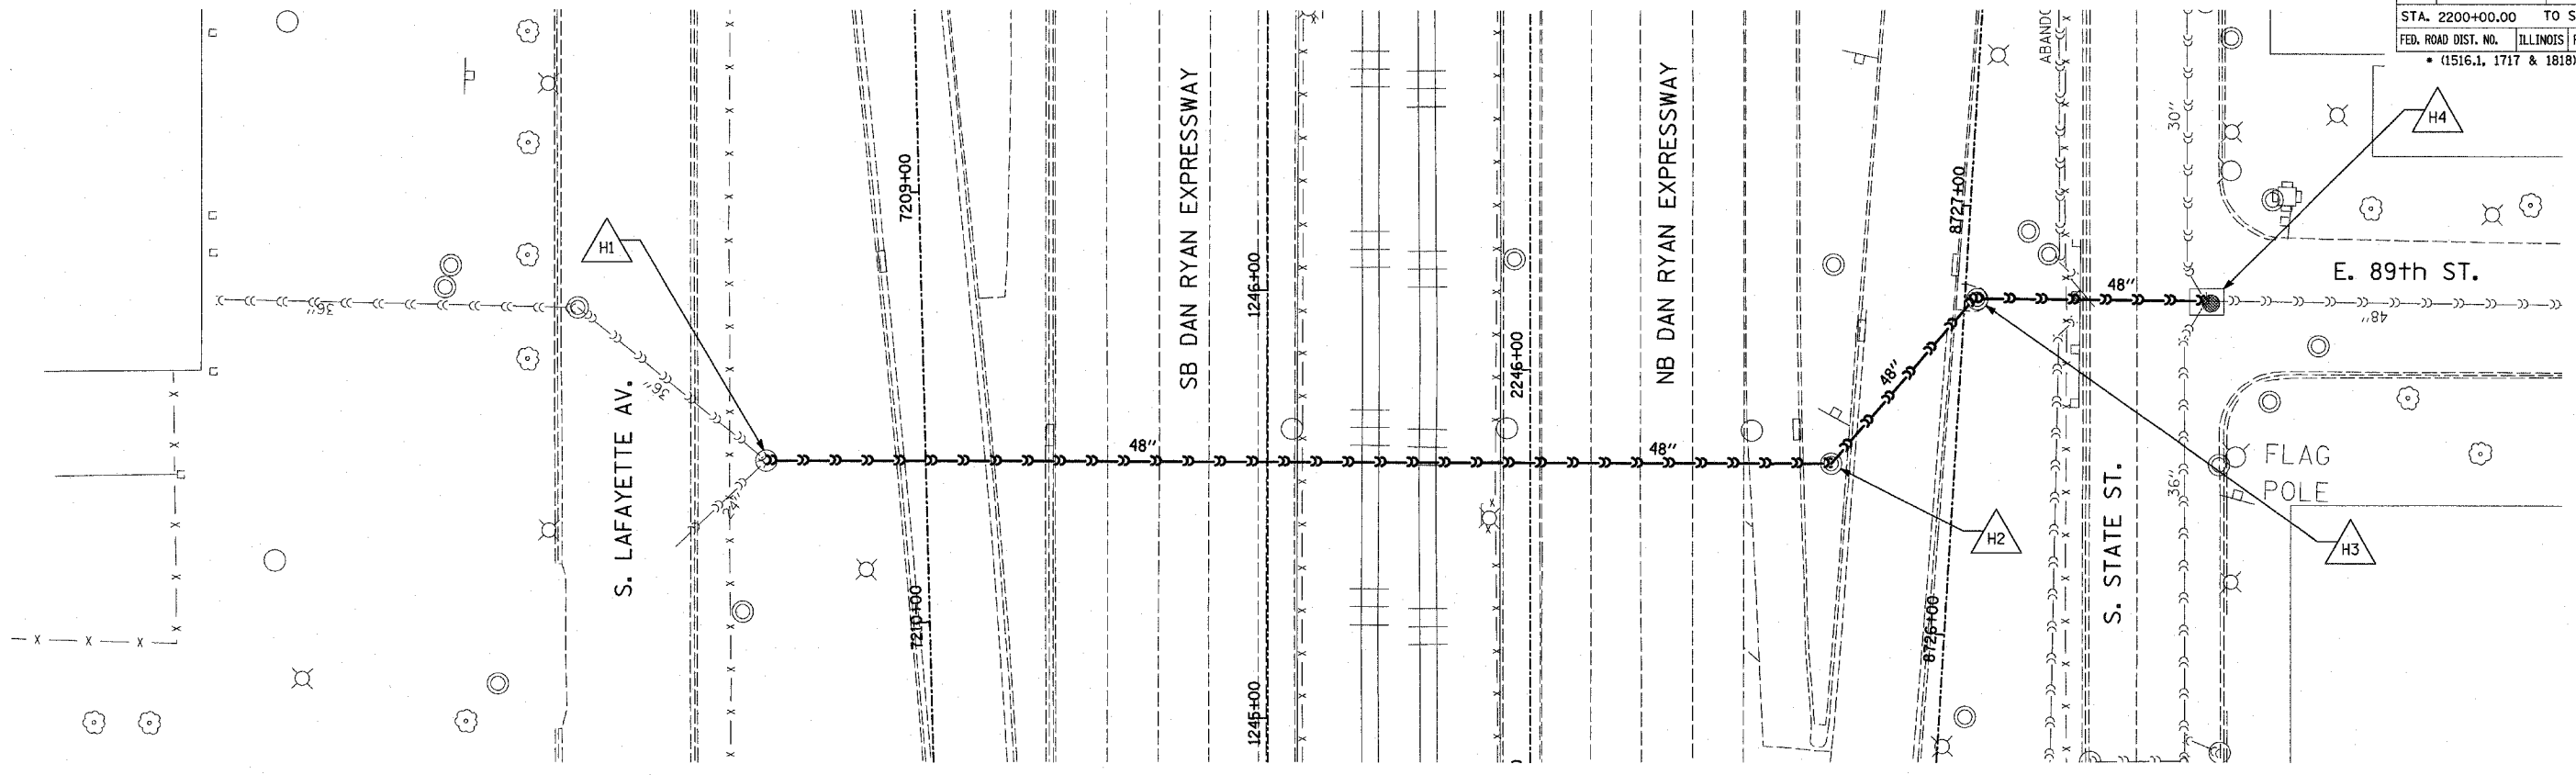

LOCATION MAP

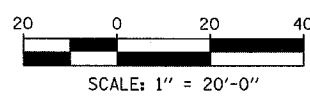

TYLIN INTERNATIONAL

LEGEND:

- EXISTING COMBINED SEWER
- EXISTING COMBINED SEWER TO BE TELEVISED
- △ XY MANHOLE STRUCTURE NO.

REVISIONS	
NAME	DATE

ILLINOIS DEPARTMENT OF TRANSPORTATION
F.A.I. 94 (DAN RYAN EXPRESSWAY)

**SEWER TELEVISION
89TH ST. CROSSING**

SCALE: 1"=20'-0"
DATE: APRIL 15, 2005
DRAWN BY: DE
CHECKED BY: TGB

4/14/2005 9:26:04 AM