
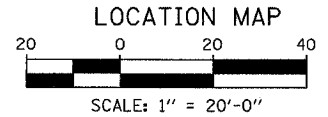
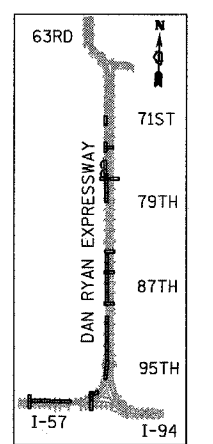
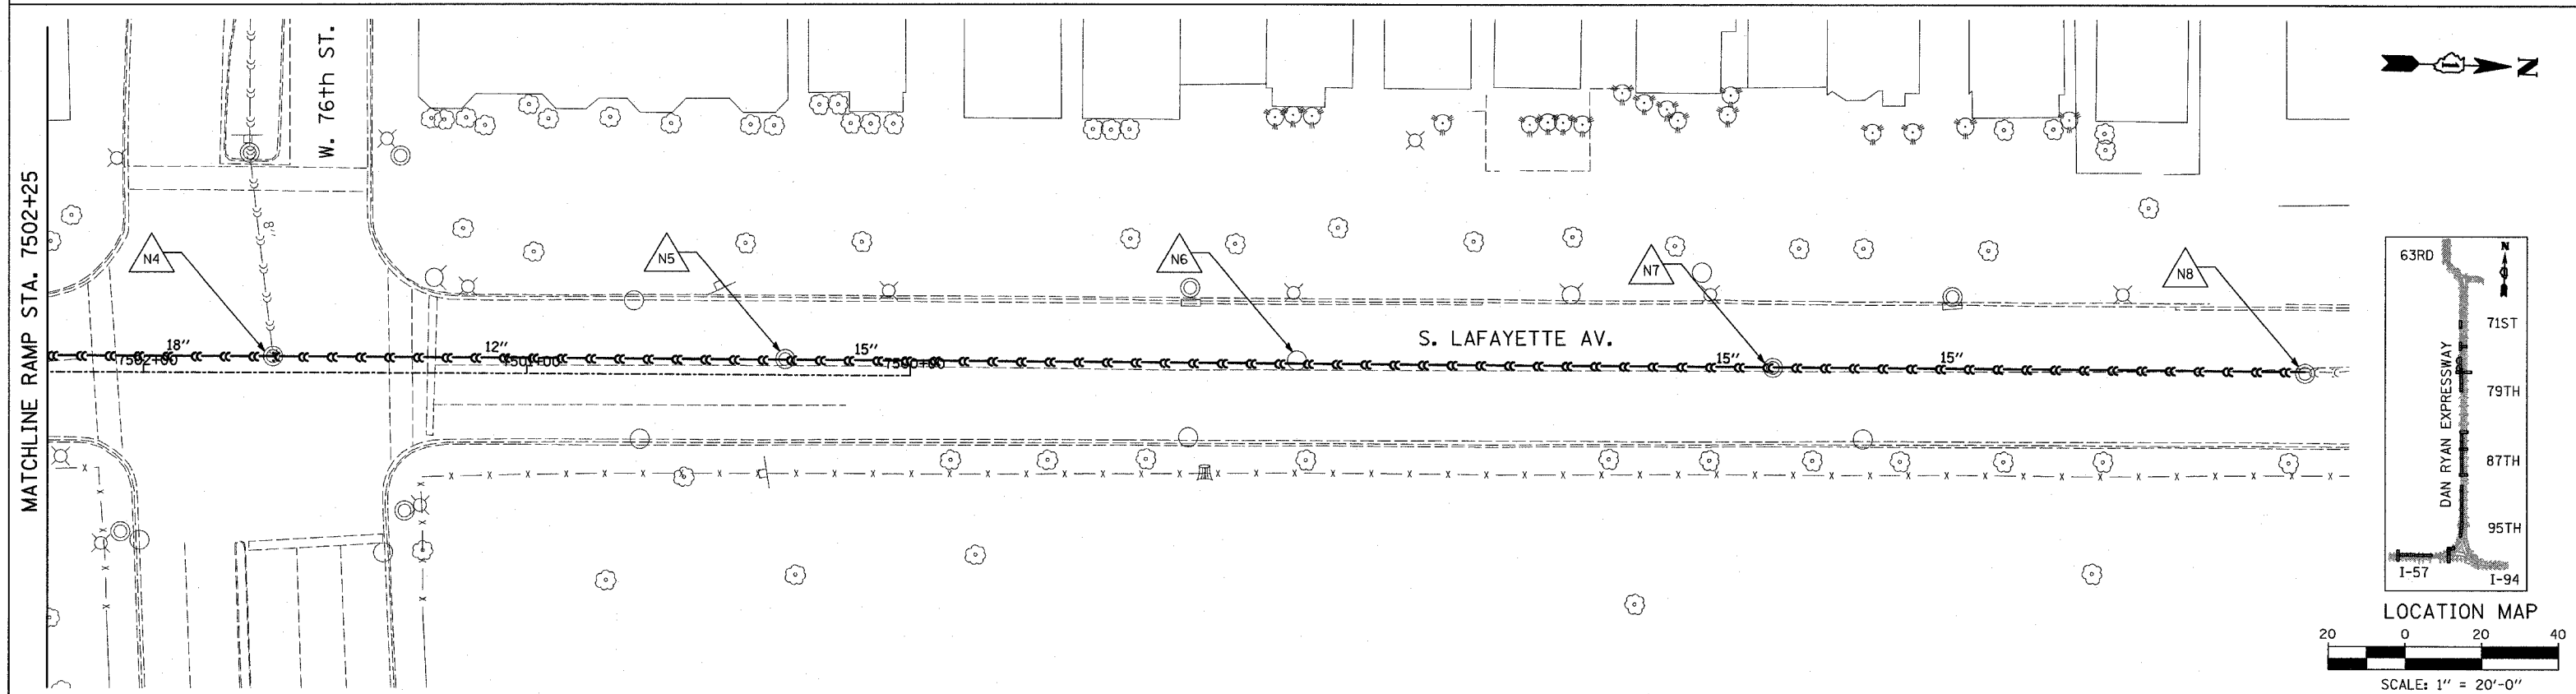


F.A.I. RTE.	SECTION	COUNTY	TOTAL SHEETS	SHEET NO.
94		COOK	29	25
STA. 2200+00.00		TO STA. 2362+00.00		
FED. ROAD DIST. NO.		ILLINOIS FED. AID PROJECT		
		(1516.1, 1717 & 1818) T-1		62935

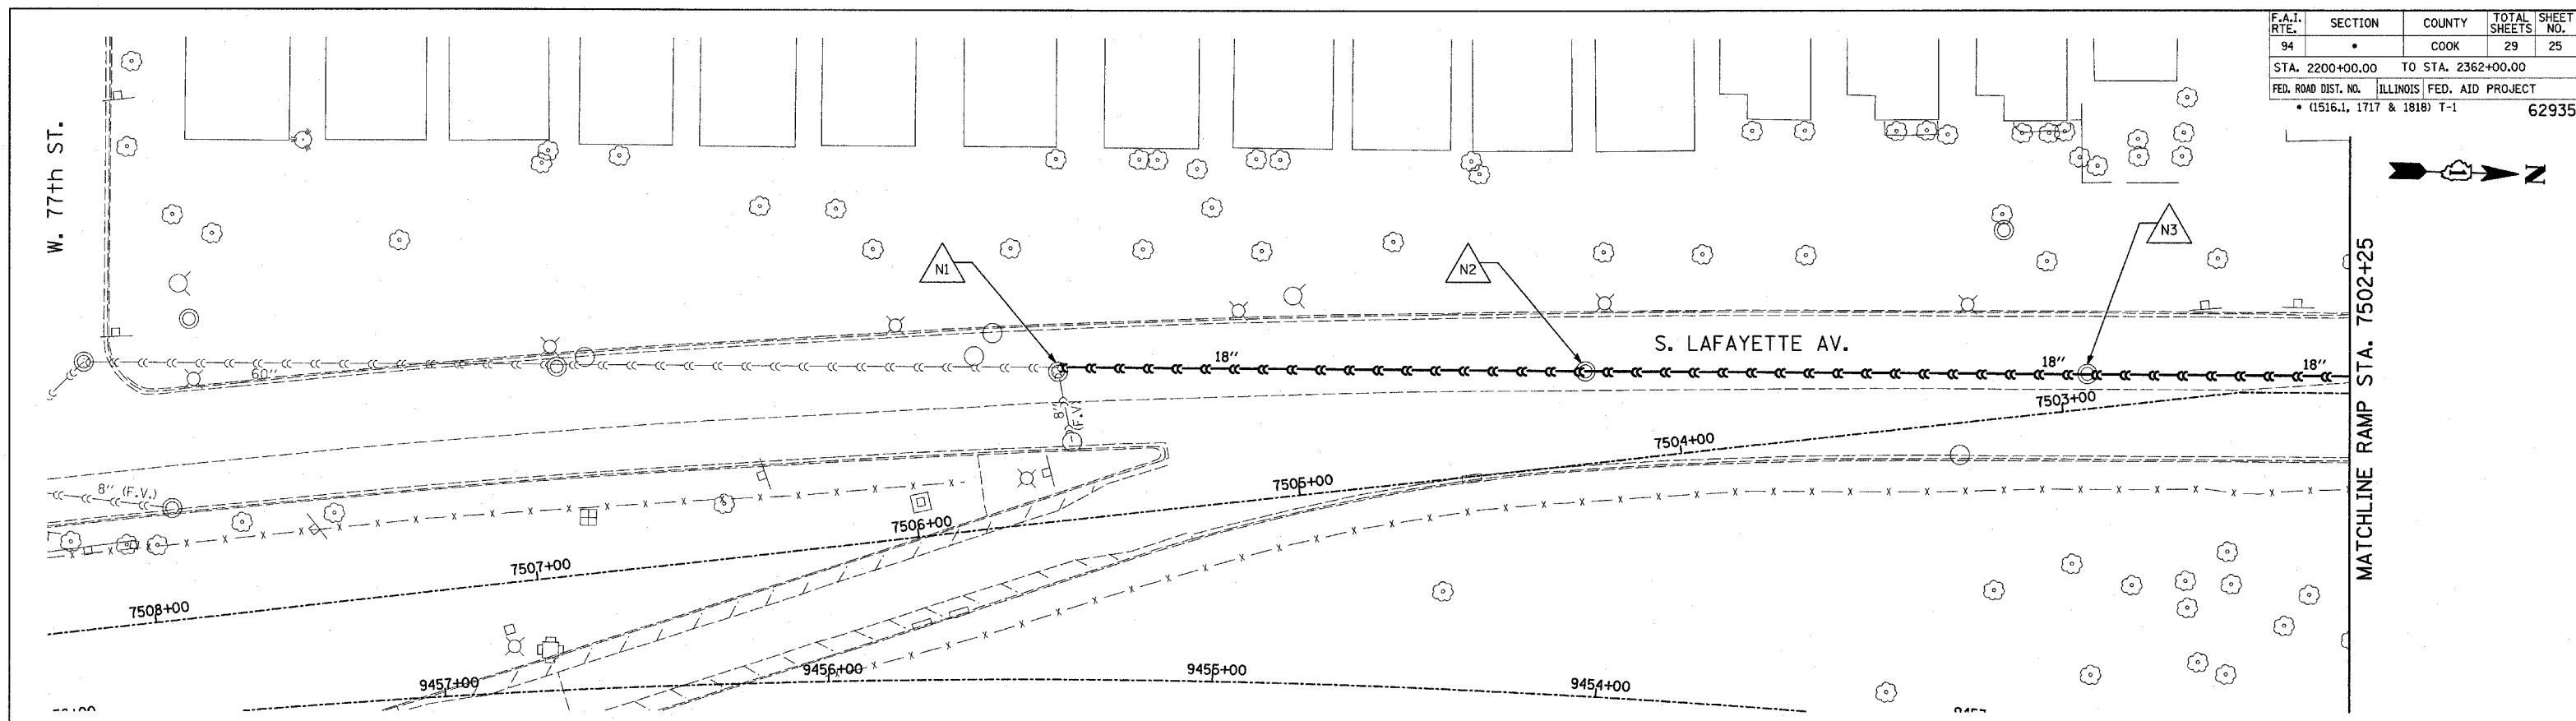

- LEGEND:**
- — — — — EXISTING COMBINED SEWER
  - — — — — EXISTING COMBINED SEWER TO BE TELEVISED
  - △ XY MANHOLE STRUCTURE NO.

REVISIONS	
NAME	DATE

ILLINOIS DEPARTMENT OF TRANSPORTATION  
 F.A.I. 94 (DAN RYAN EXPRESSWAY)  
**SEWER TELEVISIONING  
 S. LAFAYETTE AVE.**

SCALE: 1"=20'-0"  
 DATE: APRIL 15, 2005

DRAWN BY: AMB  
 CHECKED BY: TGB

**TYLIN** INTERNATIONAL