


64423

ILLINOIS
WORKS & BUILDINGS
HIGHWAYS

SHEET NO.
SHEETS

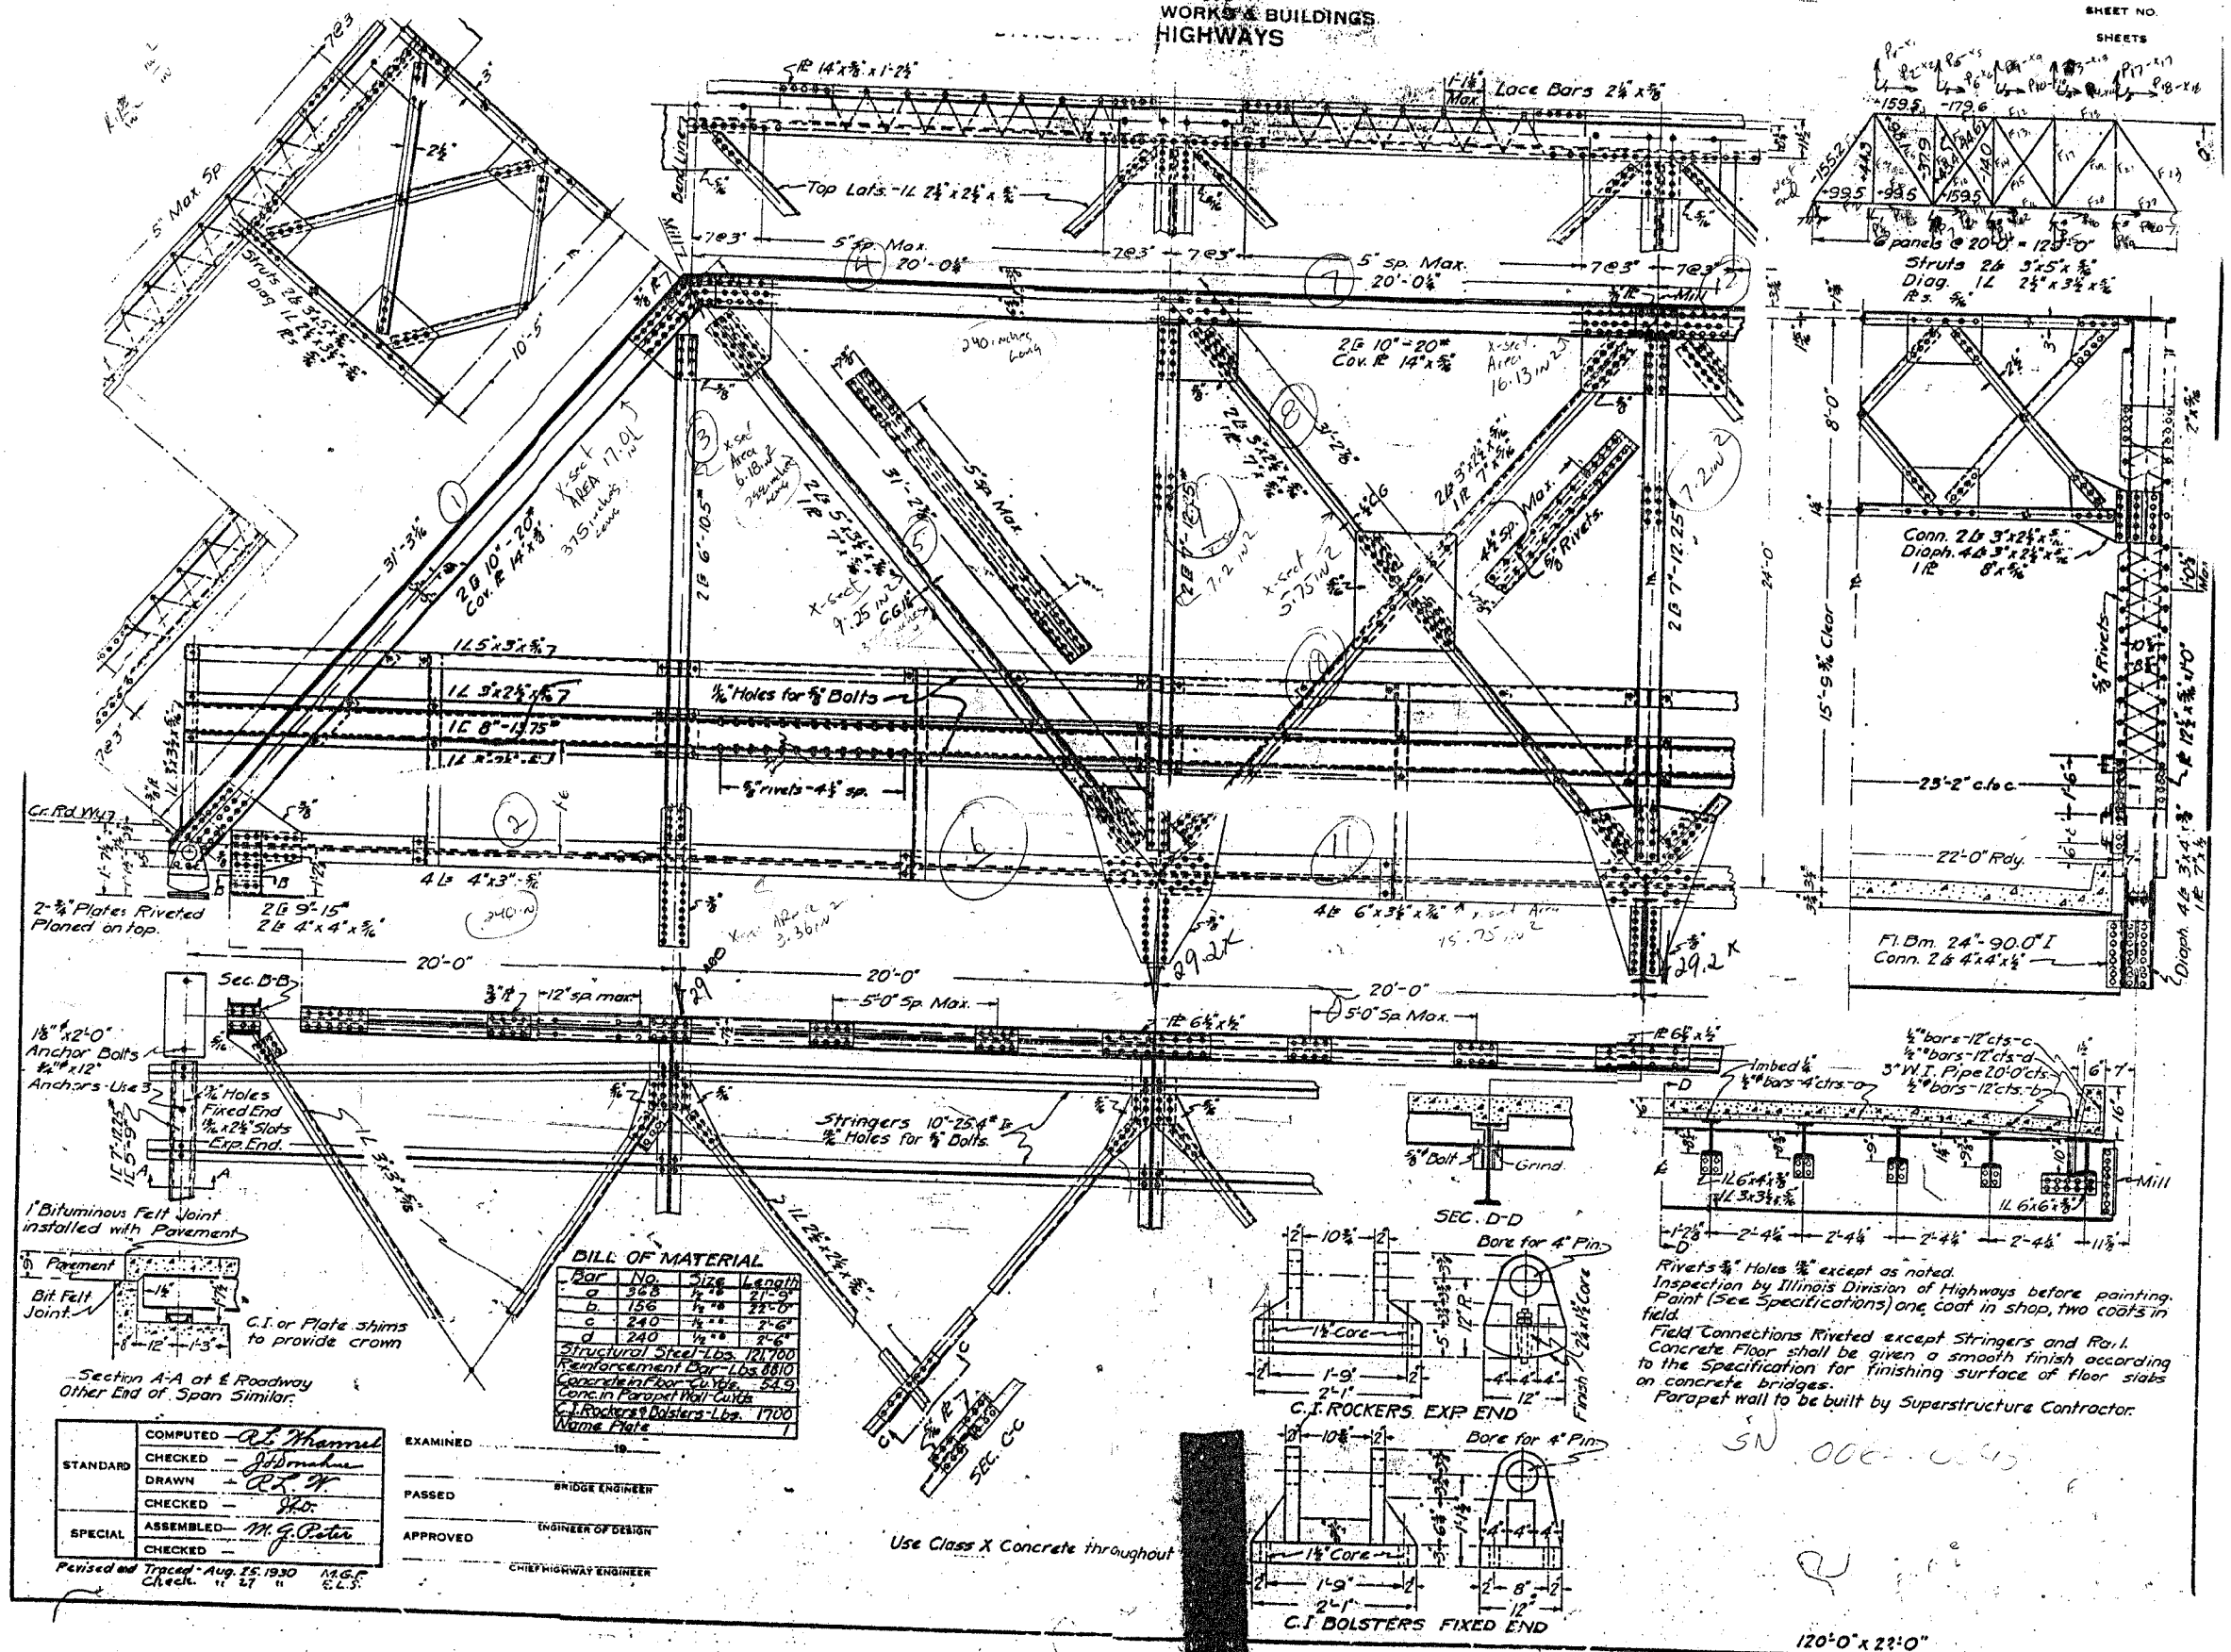

COMPUTED	— R.L. Mann
CHECKED	— J. J. ...
DRAWN	— R. J. ...
CHECKED	— J. J. ...
ASSEMBLED	— M. G. ...
CHECKED	— M. G. ...

EXAMINED	_____
PASSED	_____ BRIDGE ENGINEER
APPROVED	_____ ENGINEER OF DESIGN
	_____ CHIEF HIGHWAY ENGINEER

Revised and Traced Aug. 25, 1930 M.G.F.
 Check " 27 " E.L.S.

Use Class X Concrete throughout

Field Connections Riveted except Stringers and Rail.
 Concrete Floor shall be given a smooth finish according to the Specification for finishing surface of floor slabs on concrete bridges.
 Parapet wall to be built by Superstructure Contractor.

SN 000-0000

120'-0" x 22'-0"