




F.A.P. RTE.	SECTION	COUNTY	TOTAL SHEETS	SHEET NO.
553	12ORS-3	OGLE	145	8
STA.		TO STA.		
FED. ROAD DIST. NO.		ILLINOIS	FED. AID PROJECT	

TYPICAL SECTIONS

STA. 21914+28.37 TO 21921+64.53
 STA. 21927+16.48 TO 21928+50.00
 STA. 21940+88.96 TO 21949+35.14

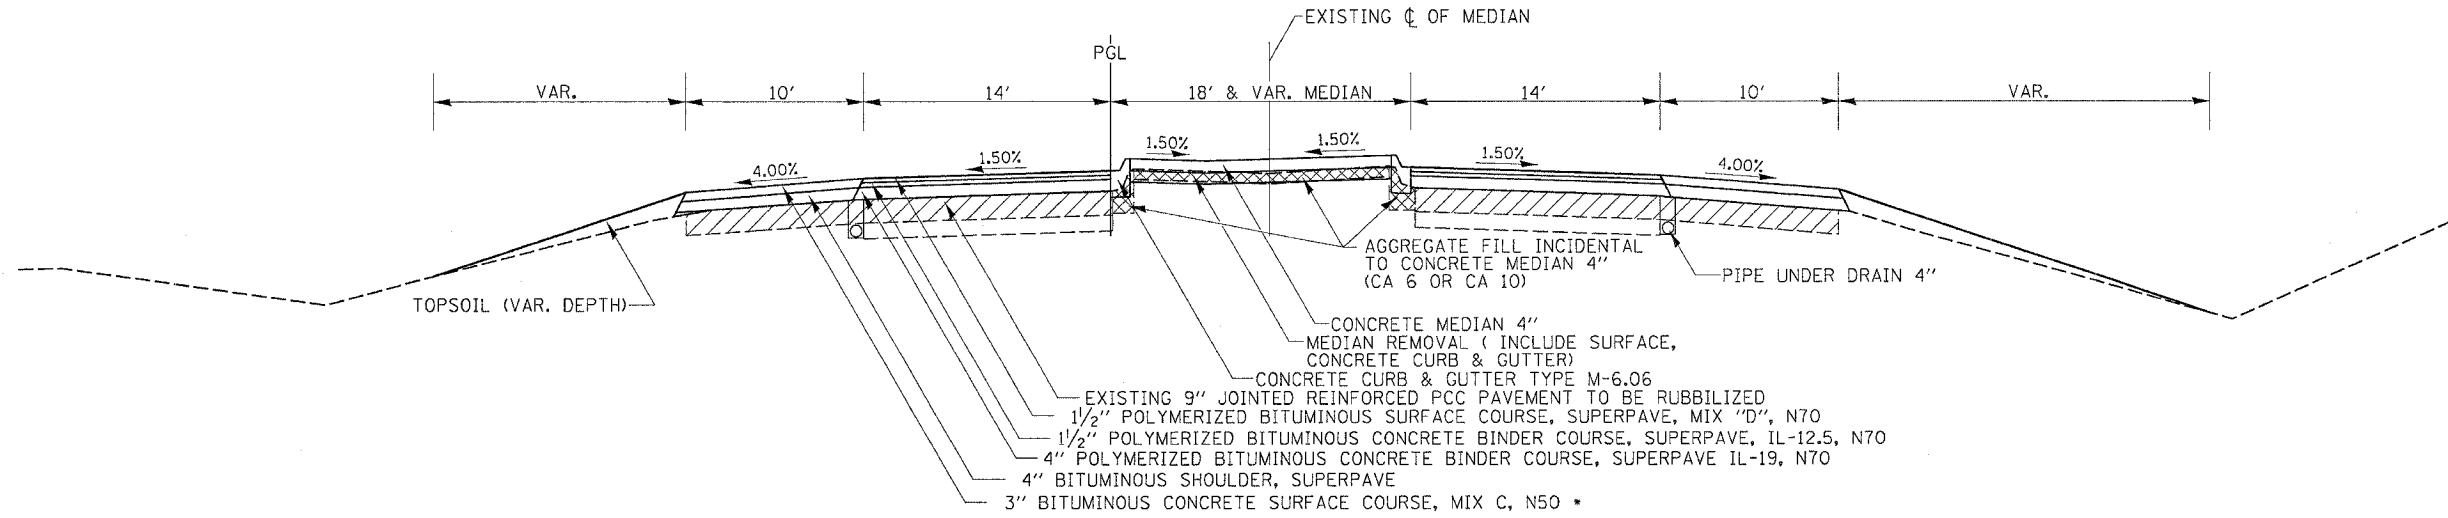

STA. 21921+64.53 TO 21927+16.48
 STA. 21938+50.00 TO 21940+88.96

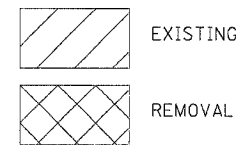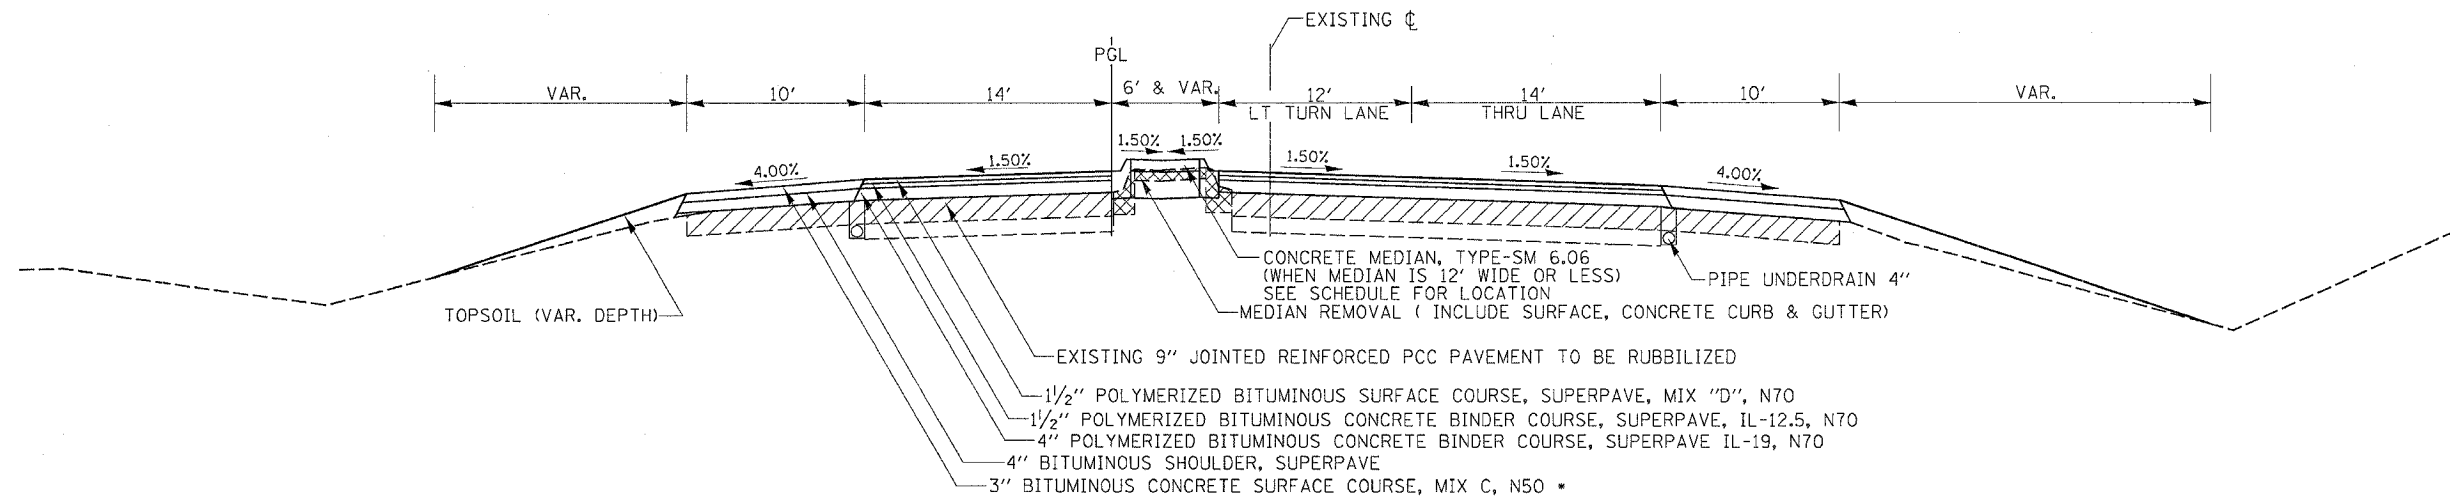

• PLACE IN TWO LIFTS
 BINDER AND SURFACE COURSE 112 LBS/SY/IN

THE QUANTITY FOR SHOULDER TAPERS WAS INCLUDED IN BITUMINOUS SHOULDER SUPERPAVE (TON)

PLOT DATE = Mon Mar 28 14:25:18 2005
 PLOT SCALE = 50.0000 / IN.
 REFERENCE = REF#