


F.A.P. RYE.	SECTION	COUNTY	TOTAL SHEETS	SHEET NO.
553	120RS-3	OGLE	145	13
STA.		TO STA.		
FED. ROAD DIST. NO.	ILLINOIS	FED. AID PROJECT		

TYPICAL SECTIONS

TYPICAL AT STA. 67+18.6
SHOWING DETAIL OF PAVEMENT, SHOULDERS
ISLAND, AND MEDIAN

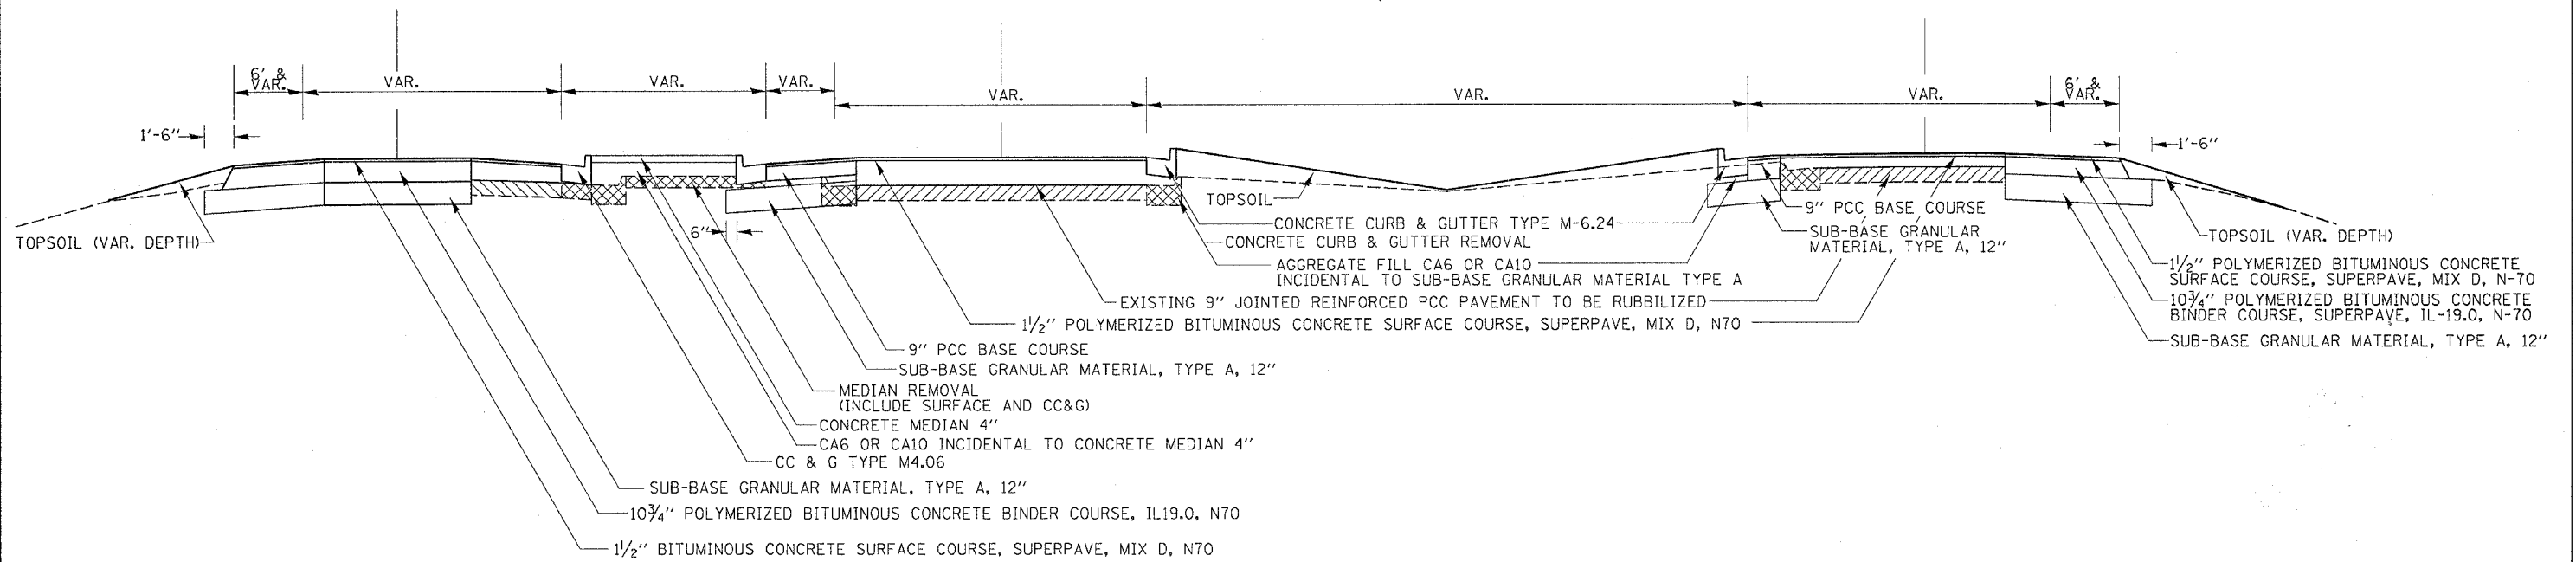

PLOT DATE
FILE NAME
PLOT SCALE
REFERENCE

